
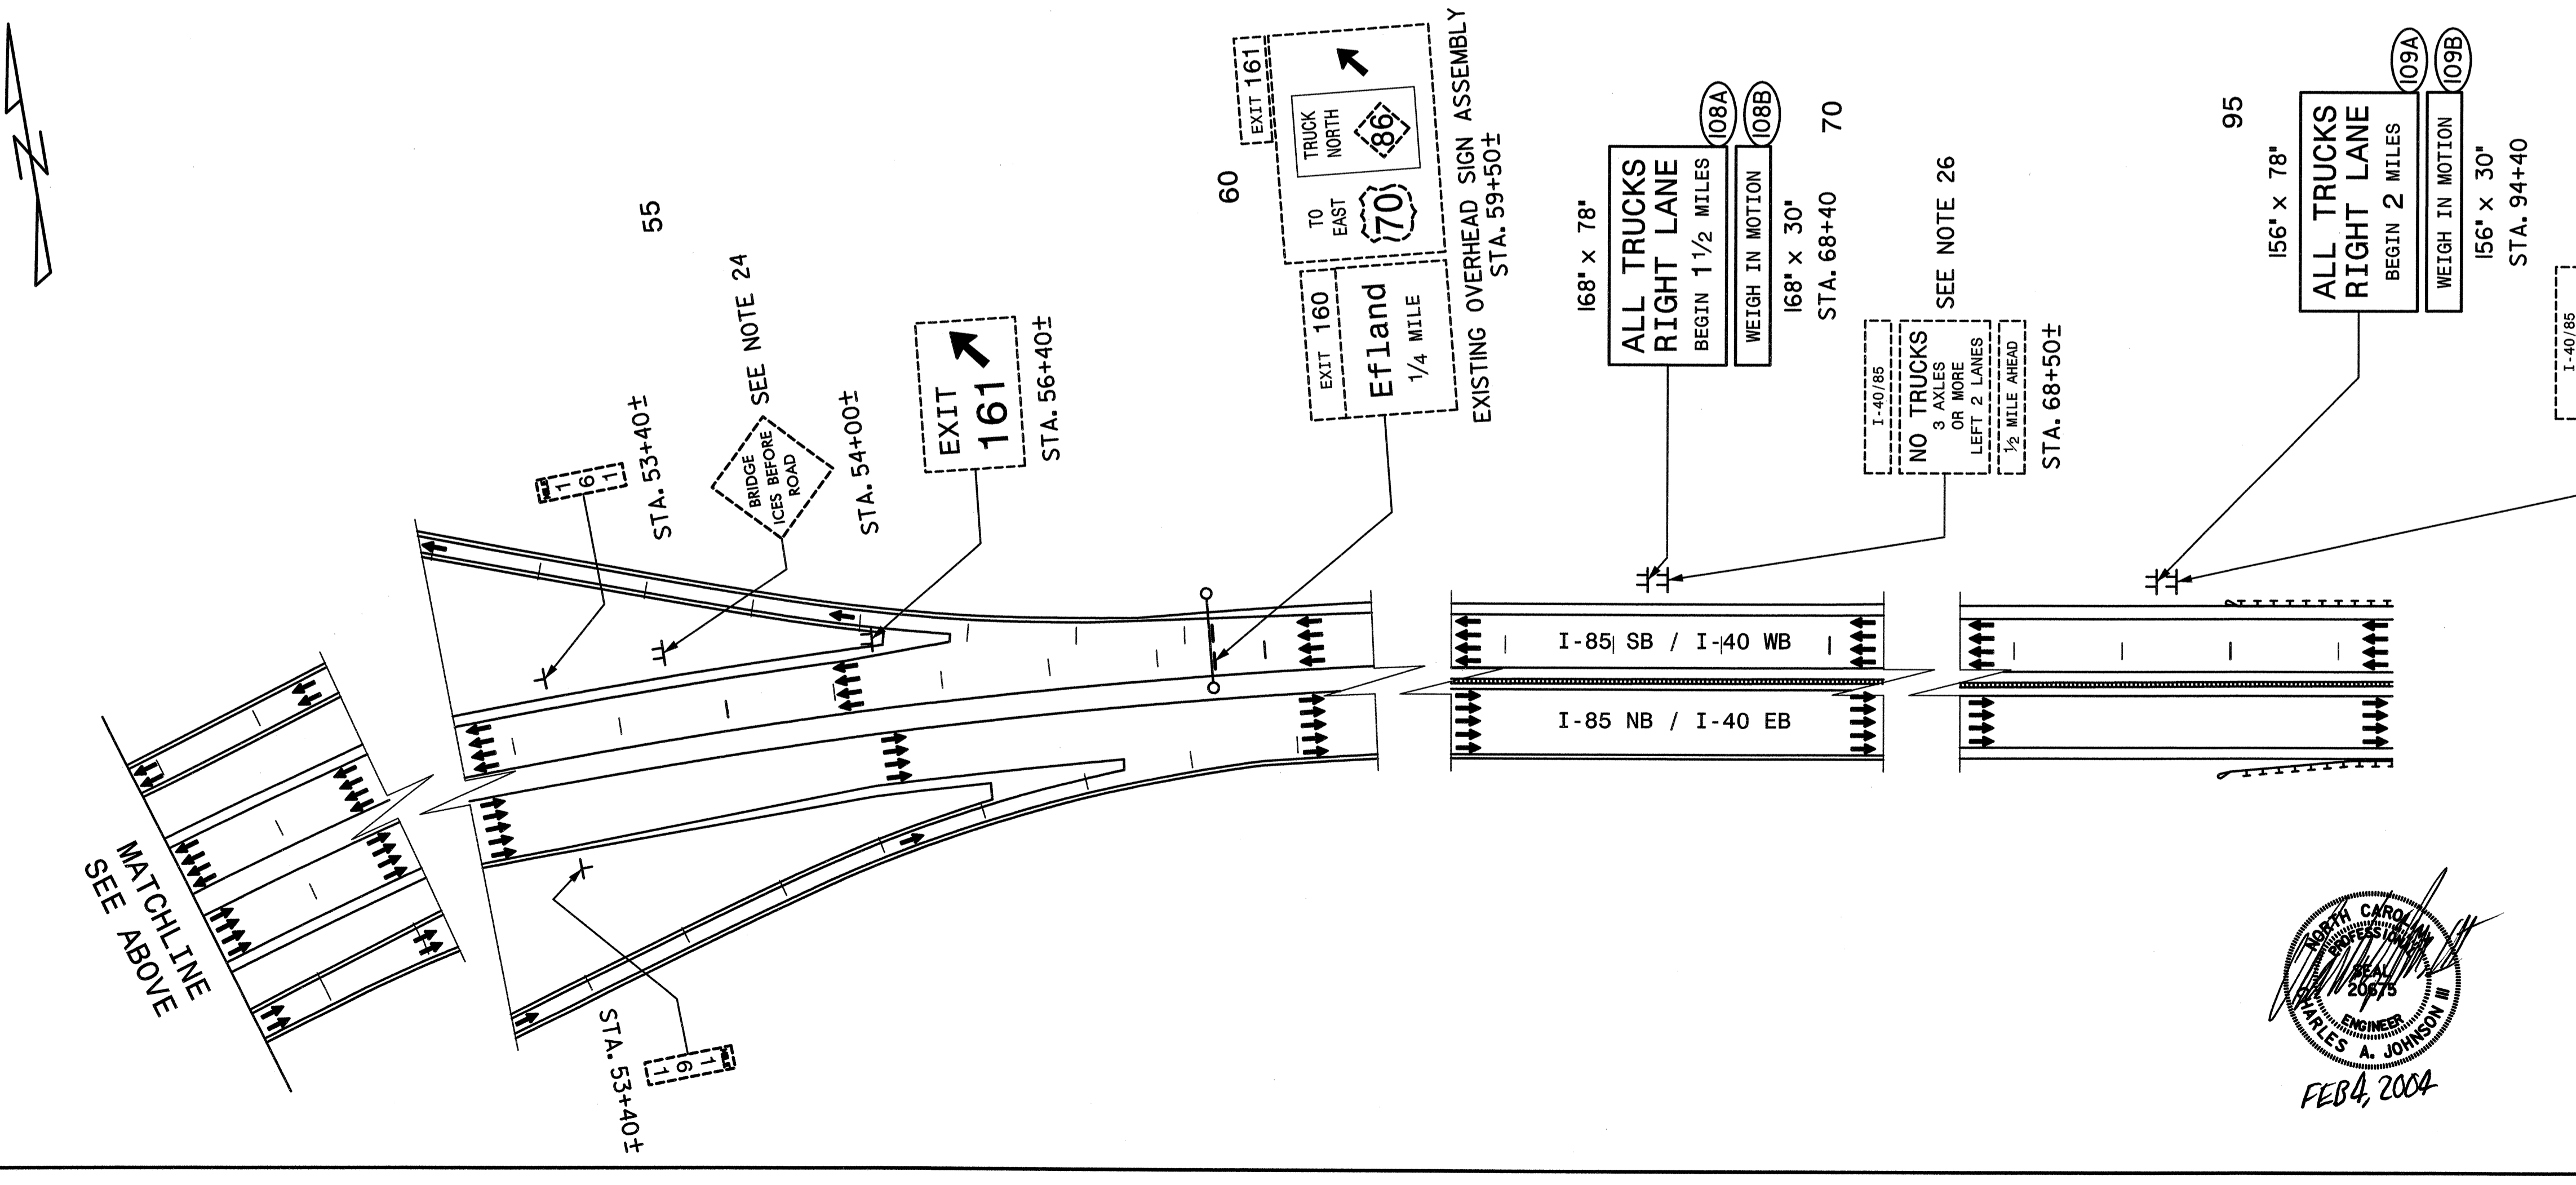


| | | | |
|-------------------|-------------|-----------|-------------|
| STATE | PROJECT NO. | SHEET NO. | TOTAL SHTS. |
| N. C. | R-4468A | SIGN 15 | |
| F. A. PROJECT NO. | | | |
| PROJECT ID. NO. | | | 34632.3.1 |

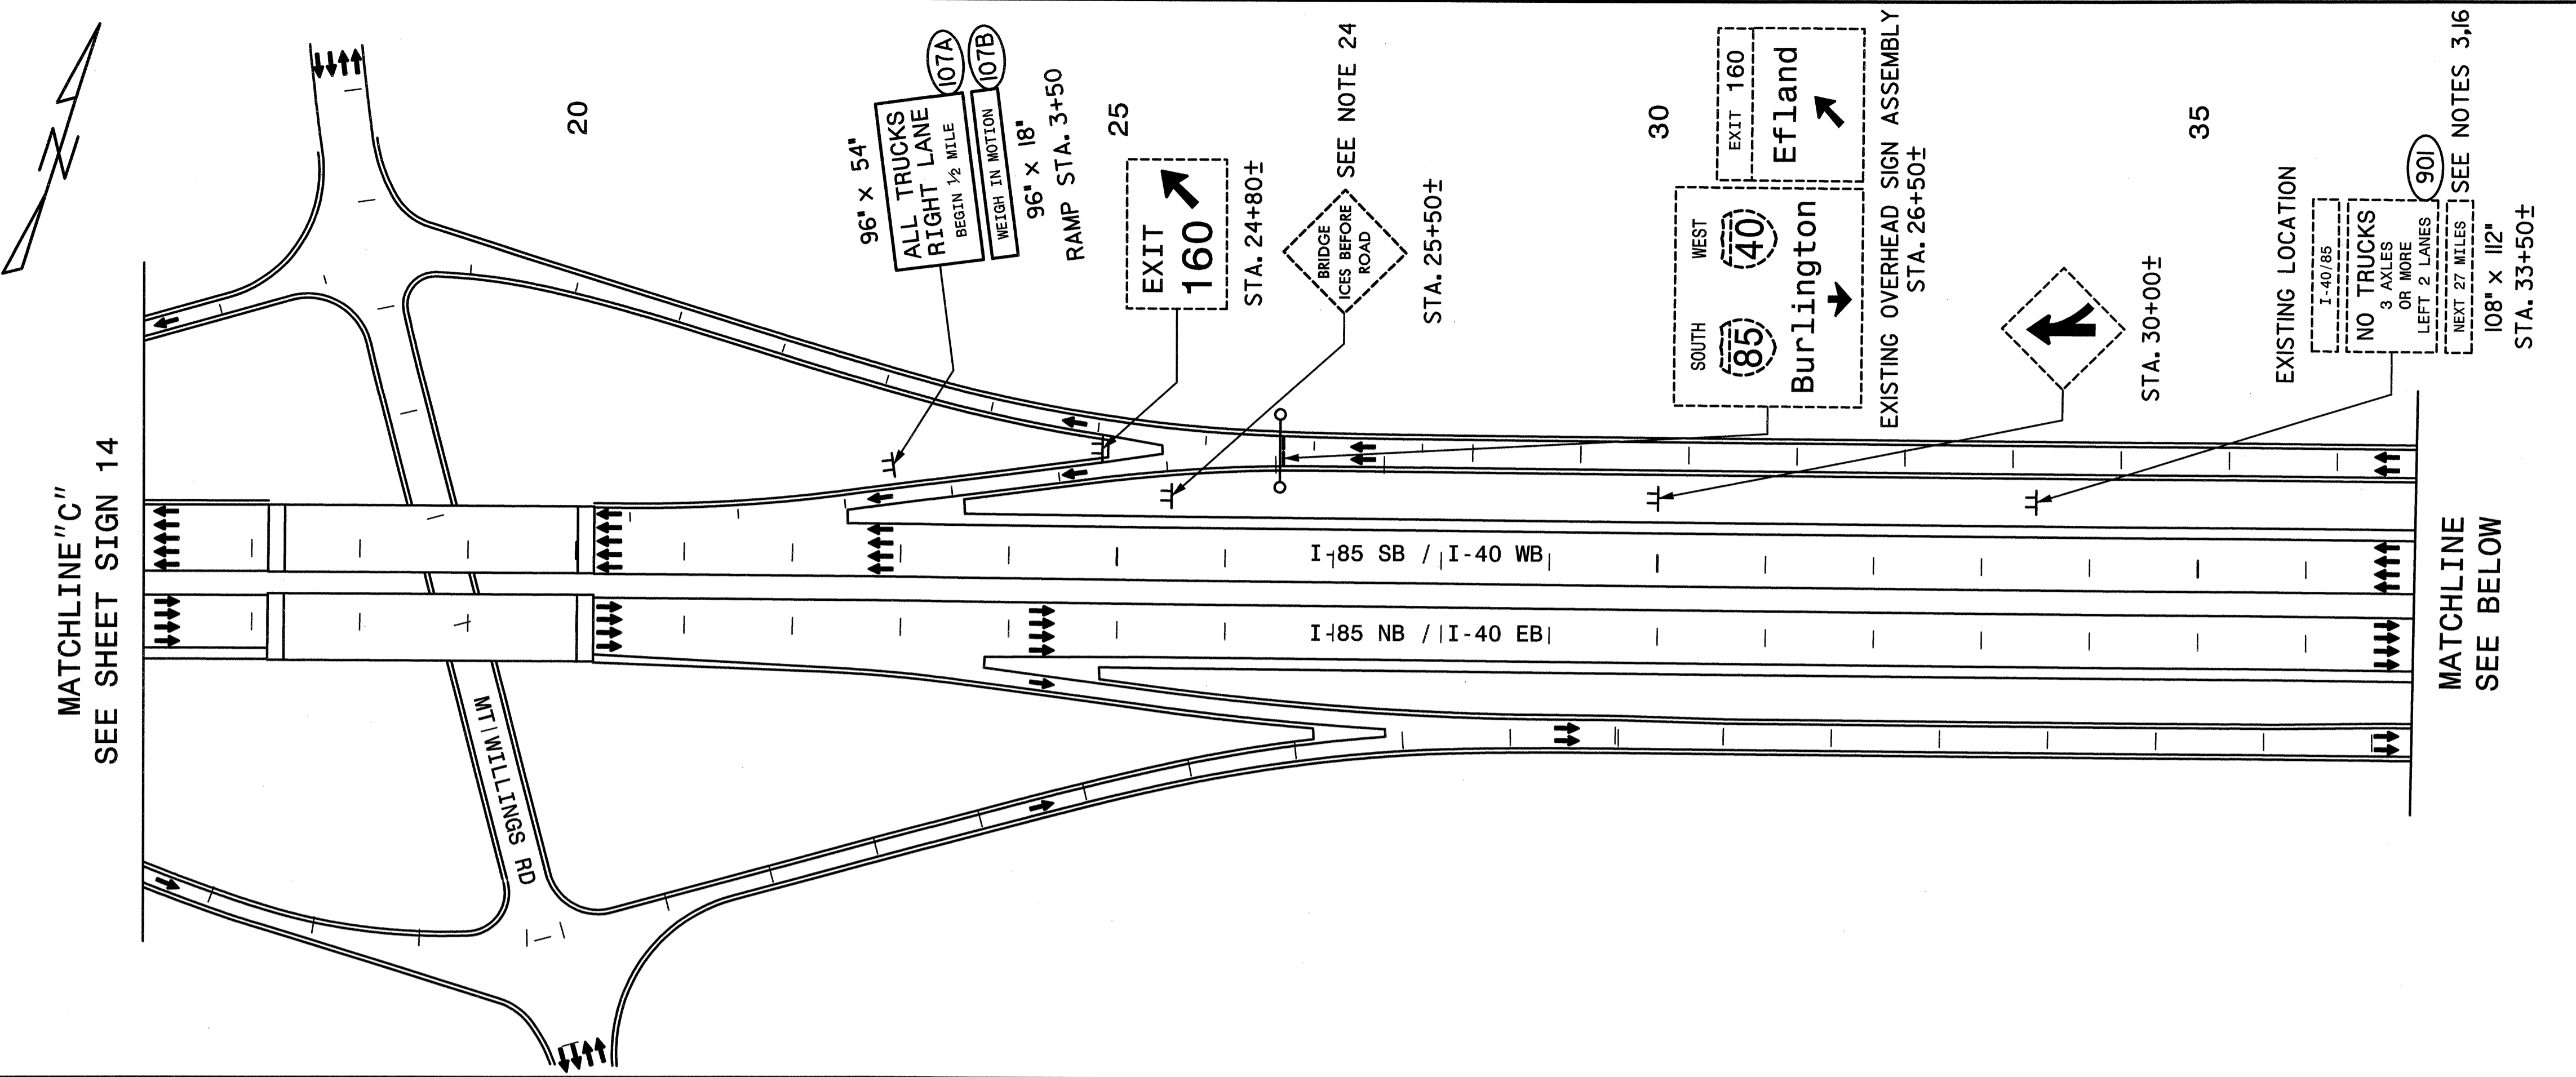

SIGNS FURNISHED BY STATE

HNTB HNTB NORTH CAROLINA, P.C.
343 E. Six Forks Rd., Suite 200
Raleigh, North Carolina 27609

I-85/I-40 HILLSBOROUGH WEIGH STATION UPGRADE
EXISTING AND PROPOSED SIGNS
STA. 16+00 TO STA. 96+50 -L-

| | | | |
|-----------|---------|--|-----------|
| SCALE | NONE | N. C. DEPARTMENT OF TRANSPORTATION DIVISION OF HIGHWAYS TRAFFIC ENGINEERING BRANCH | REVISIONS |
| DATE | 01-2004 | | |
| DWG. BY | KHI | | |
| DESIGN BY | CAJ | | |
| APPROVED | CAJ | | |

