
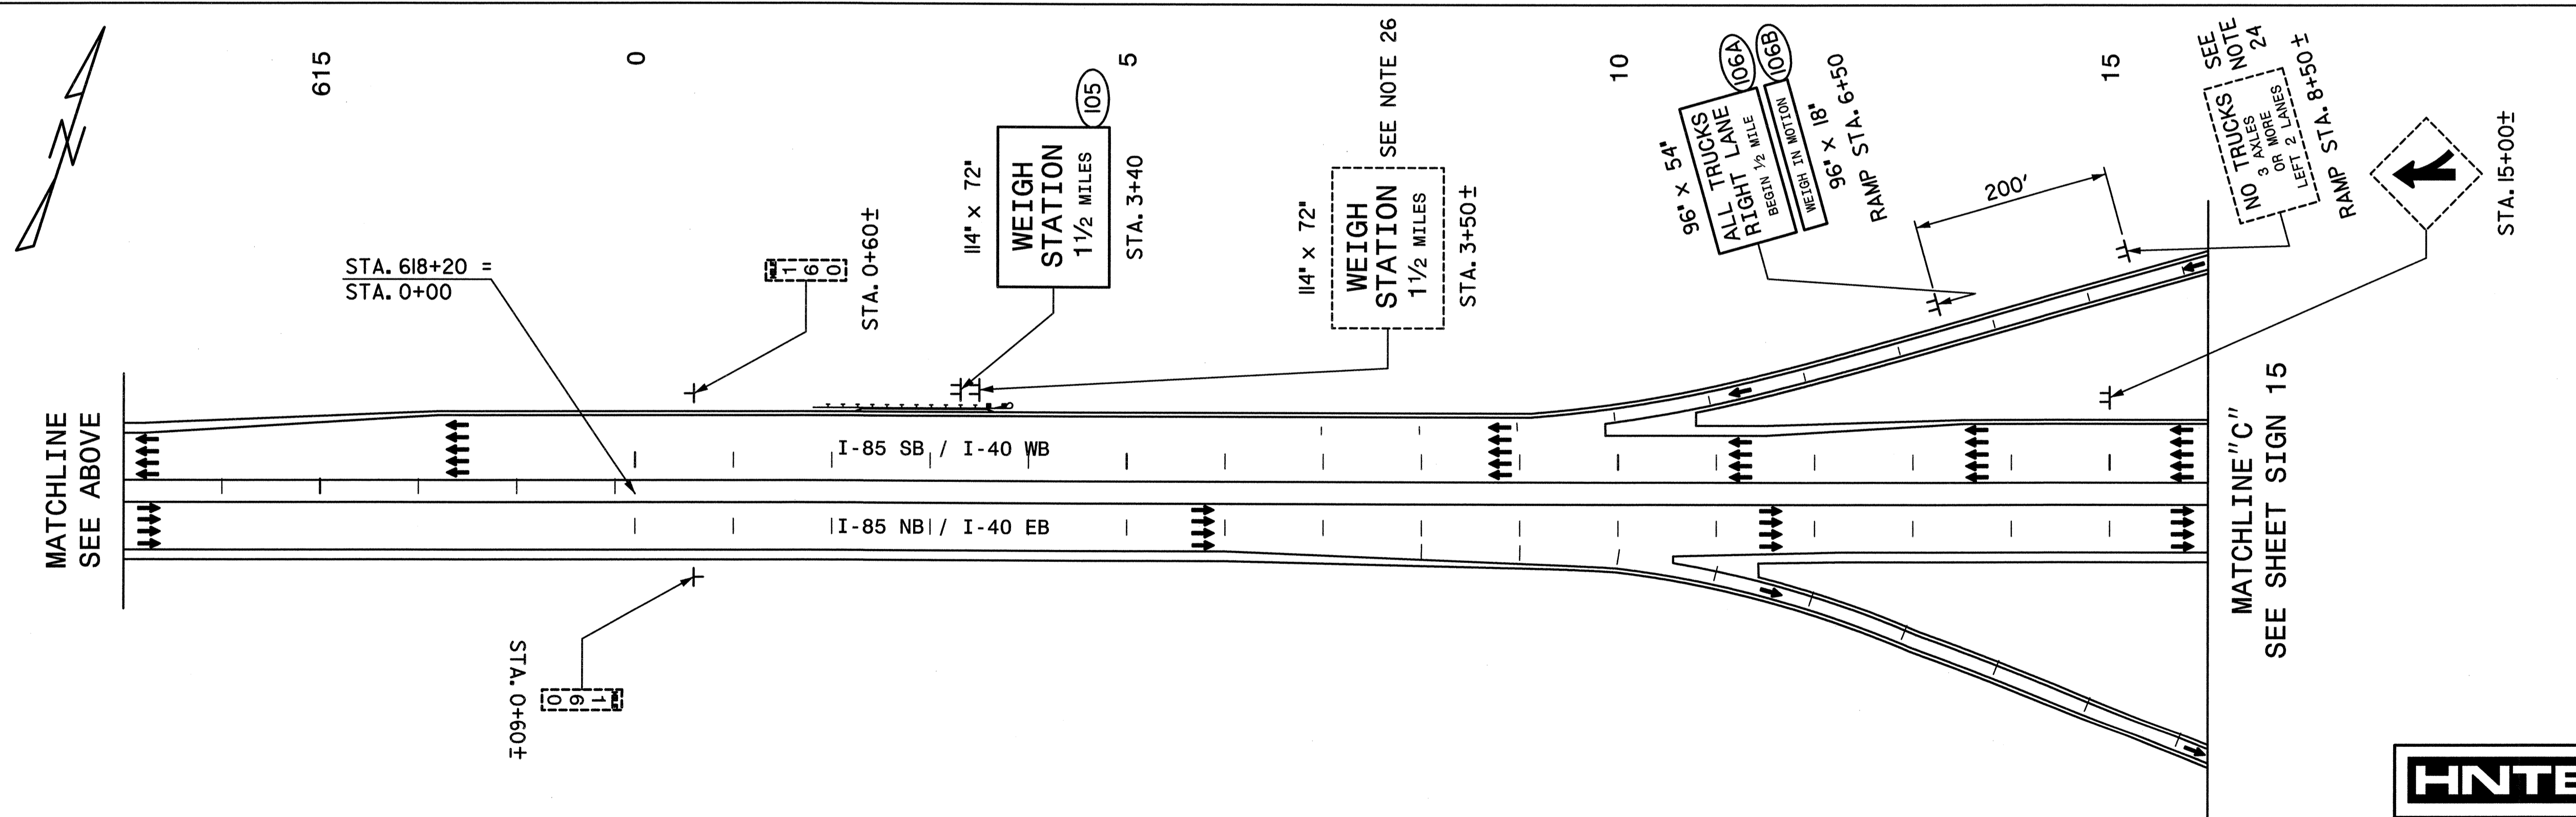


STATE	PROJECT NO.	SHEET NO.	TOTAL SHTS.
N.C.	R-4468A	SIGN 14	
F. A. PROJECT NO.			
PROJECT ID. NO.			34632.3.1

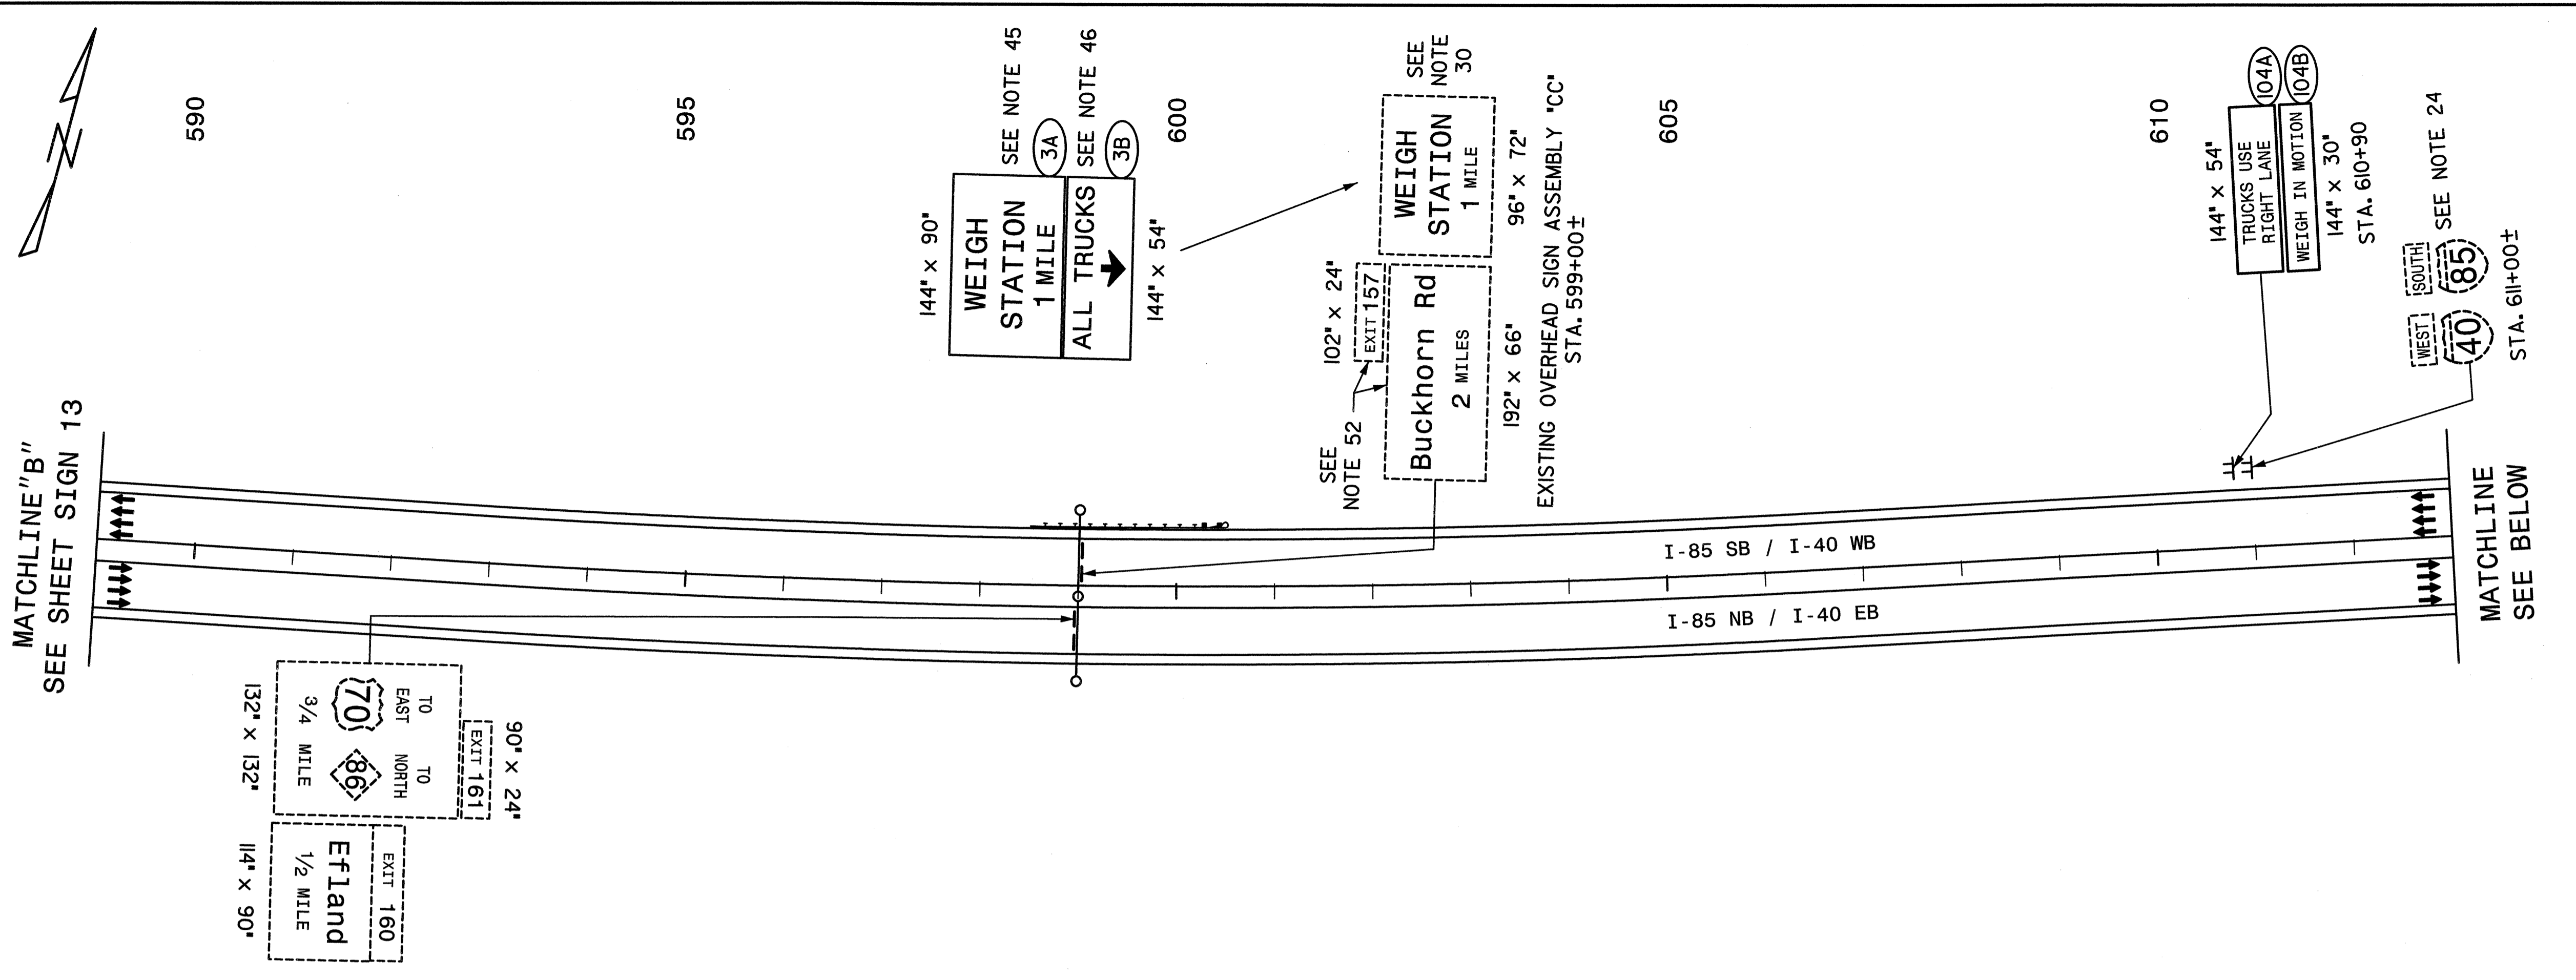

NORTH CAROLINA  
 REGISTERED PROFESSIONAL ENGINEER  
 CHARLES A. JOHNSON III  
 LICENSE NO. 20475  
 FEB 4, 2004

SIGNS FURNISHED BY STATE

**HNTB** HNTB NORTH CAROLINA, P.C.  
 343 E. Six Forks Rd., Suite 200  
 Raleigh, North Carolina 27609

I-85/I-40 HILLSBOROUGH WEIGH STATION UPGRADE  
 EXISTING AND PROPOSED SIGNS  
 STA. 589+00 TO STA. 16+00 -L-

SCALE	NONE	N. C. DEPARTMENT OF TRANSPORTATION DIVISION OF HIGHWAYS TRAFFIC ENGINEERING BRANCH	REVISIONS
DATE	01-2004		
DWG. BY	KHI		
DESIGN BY	CAJ		
APPROVED	CAJ		