
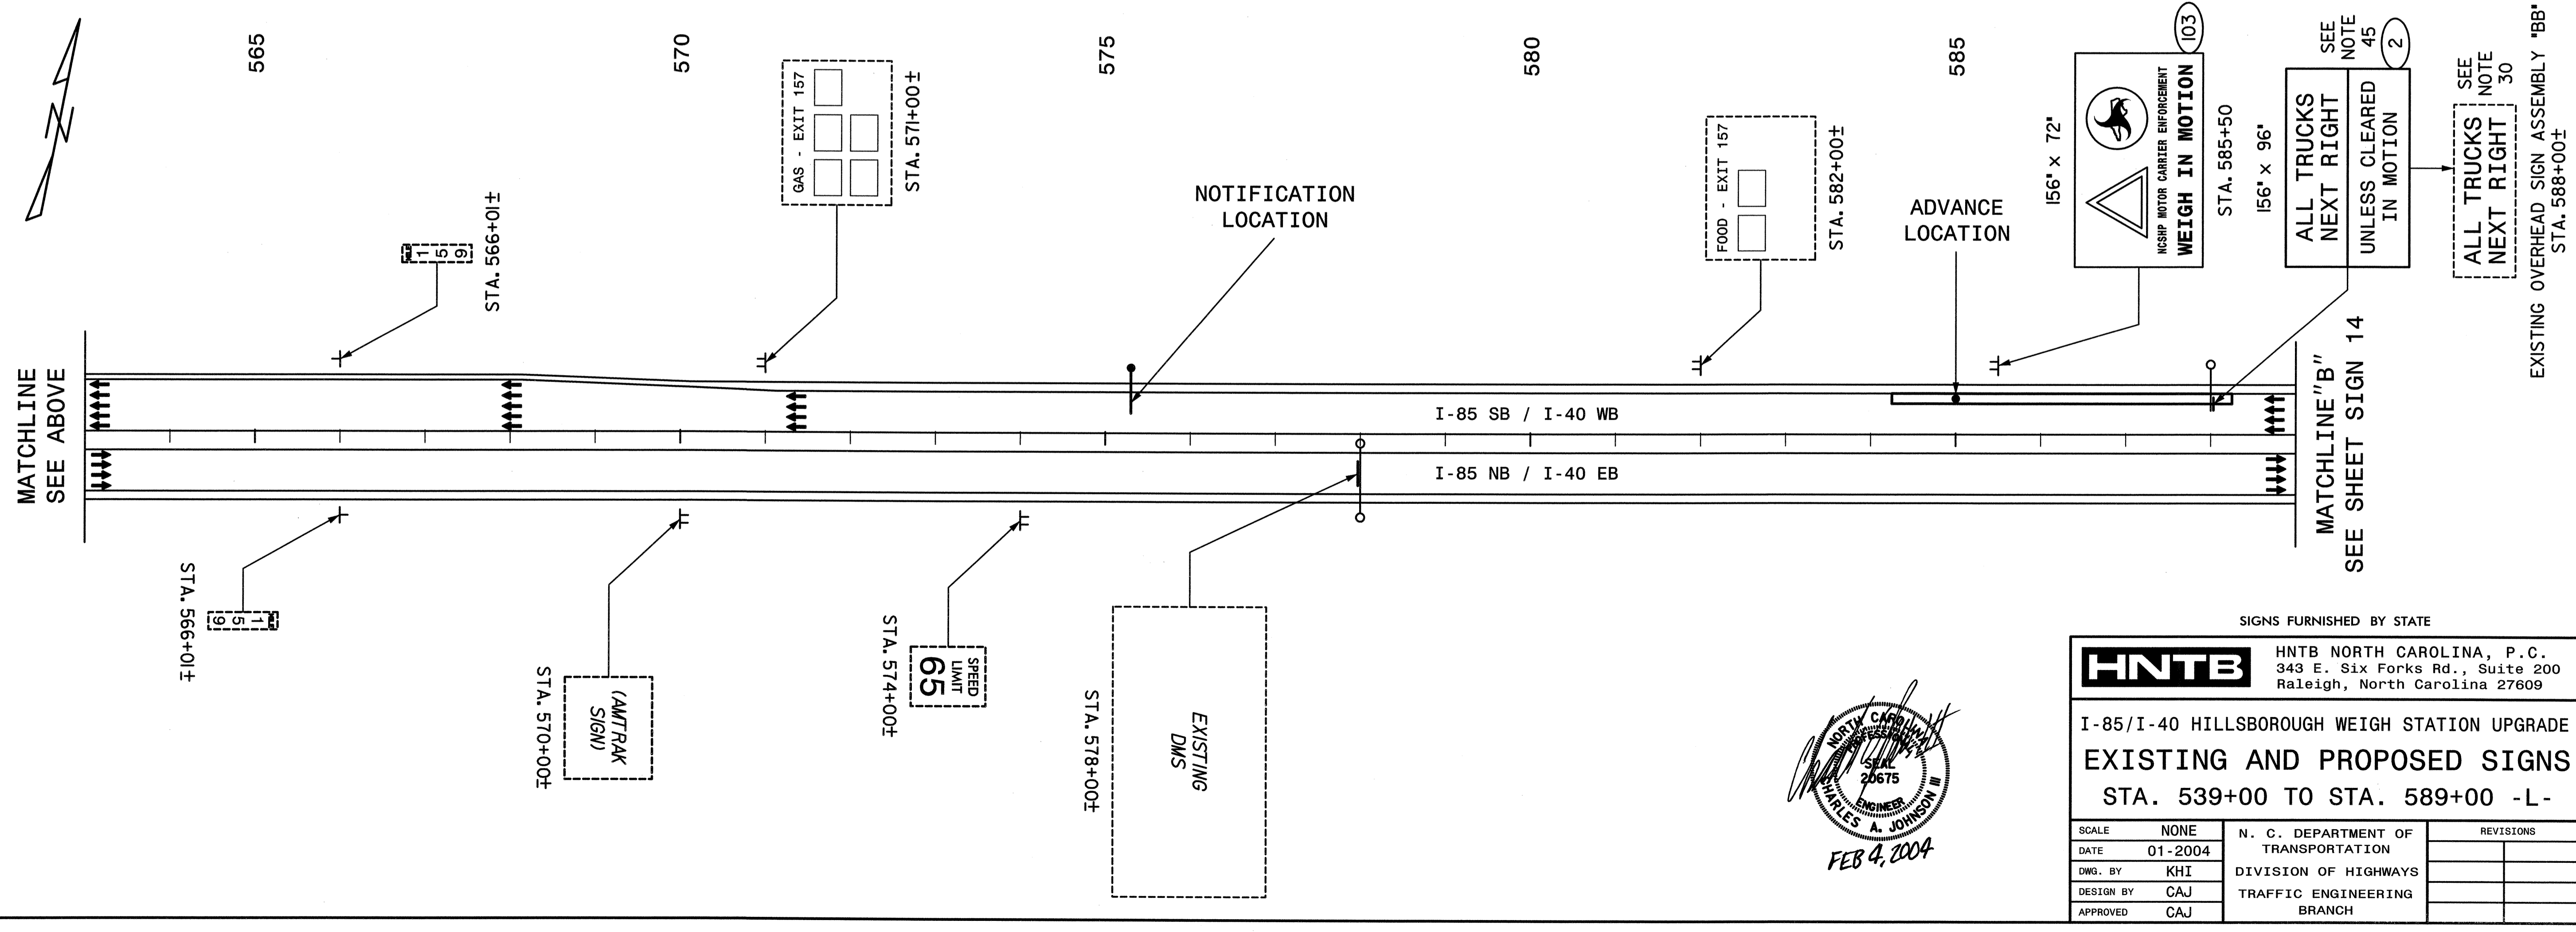


STATE	PROJECT NO.	SHEET NO.	TOTAL SHTS.
N.C.	R-4468A	SIGN 13	
F. A. PROJECT NO.			
PROJECT ID. NO.			34632.3.1

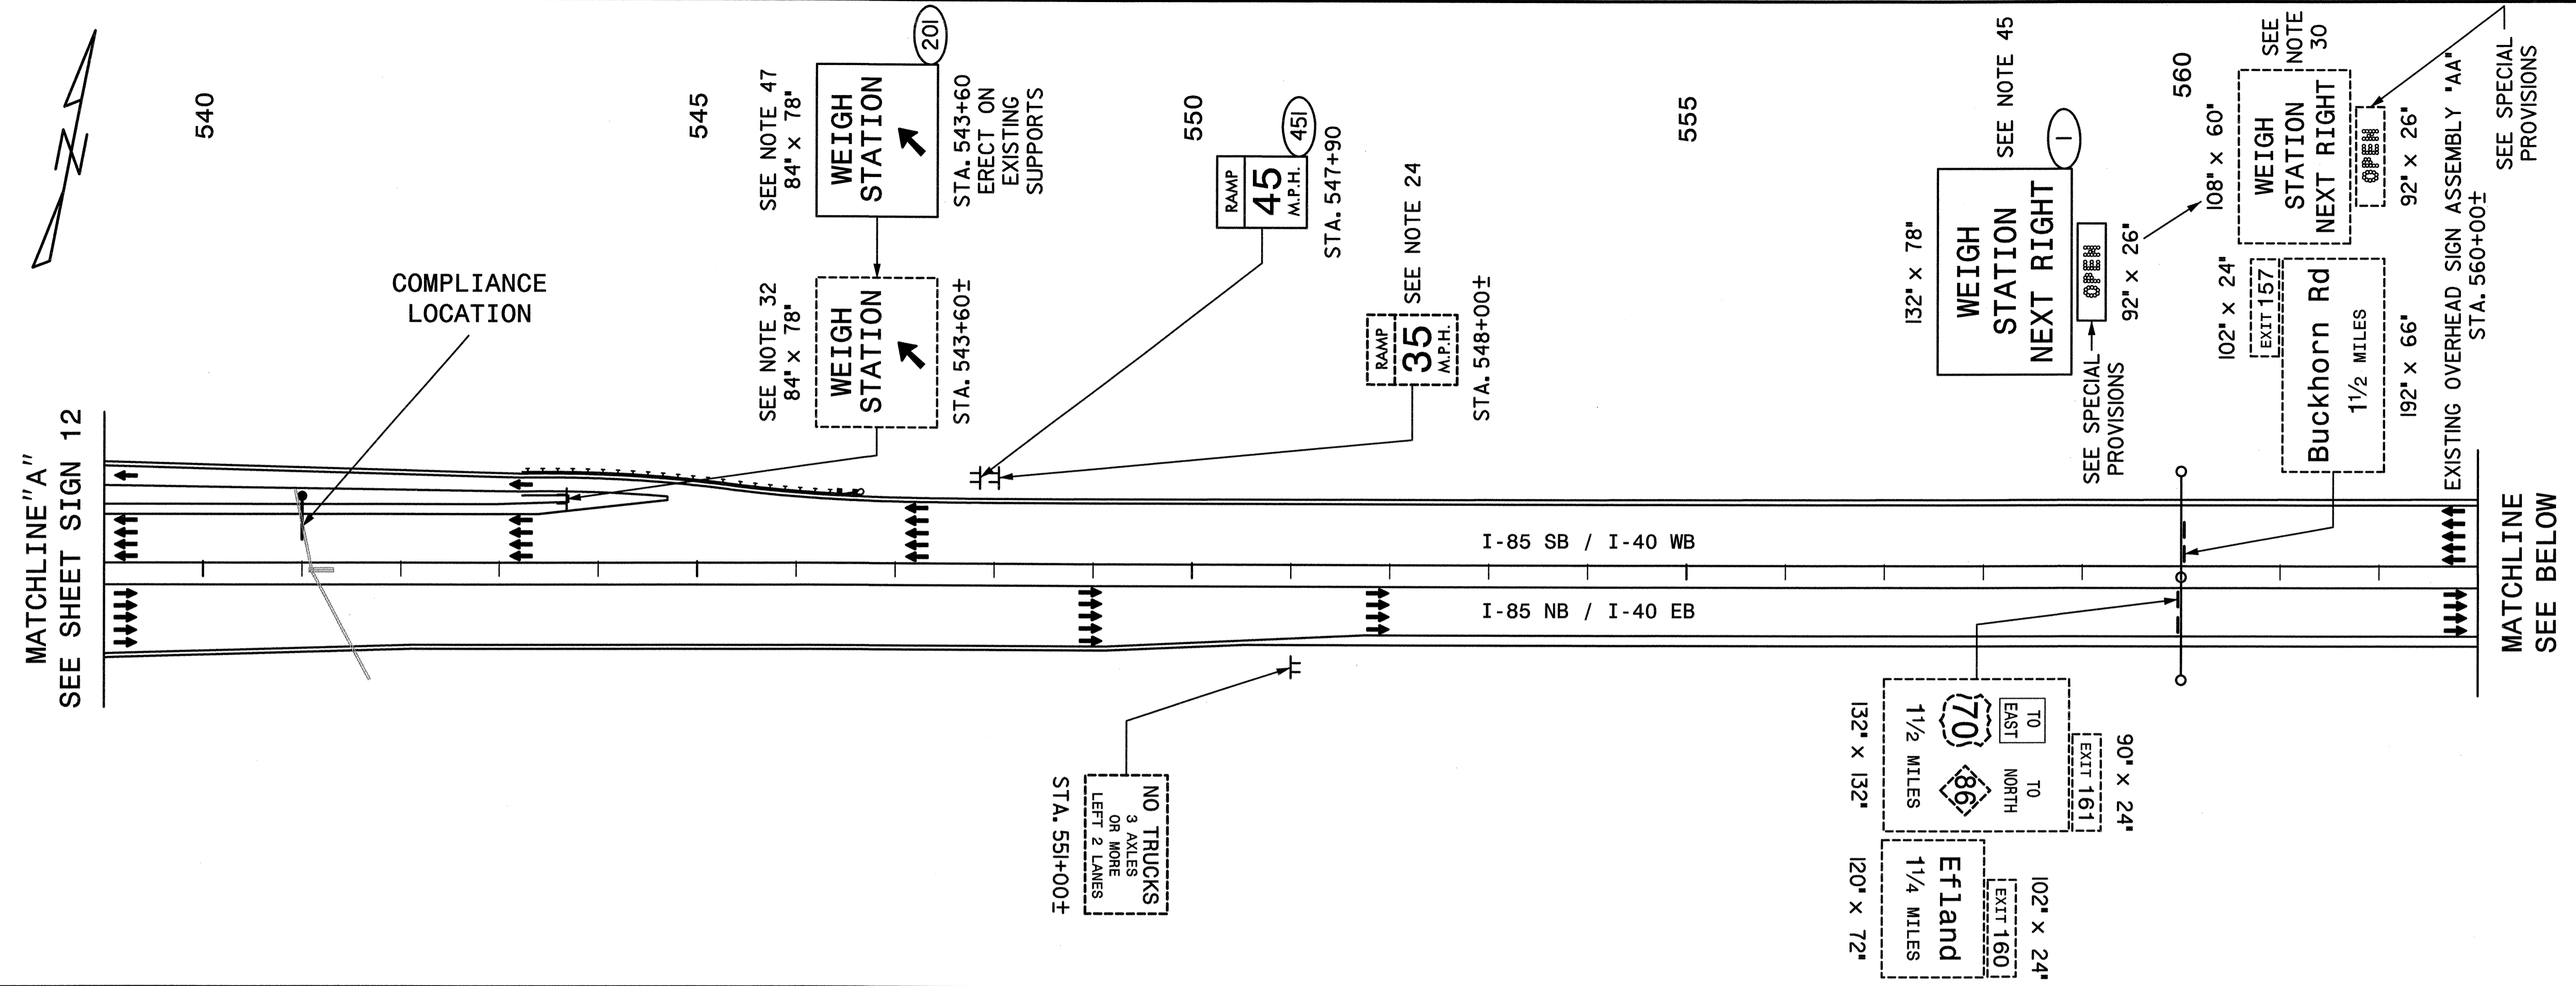

SIGNS FURNISHED BY STATE

HNTB HNTB NORTH CAROLINA, P.C.
343 E. Six Forks Rd., Suite 200
Raleigh, North Carolina 27609

**I-85/I-40 HILLSBOROUGH WEIGH STATION UPGRADE
EXISTING AND PROPOSED SIGNS
STA. 539+00 TO STA. 589+00 -L-**

SCALE	NONE	N. C. DEPARTMENT OF TRANSPORTATION DIVISION OF HIGHWAYS TRAFFIC ENGINEERING BRANCH	REVISIONS
DATE	01-2004		
DWG. BY	KHI		
DESIGN BY	CAJ		
APPROVED	CAJ		

