



STATE	PROJECT NO.	SHEET NO.	TOTAL SHTS.
N.C.	R-4468A	SIGN 8	
F. A. PROJECT NO.			
PROJECT ID. NO.			34632.3.1

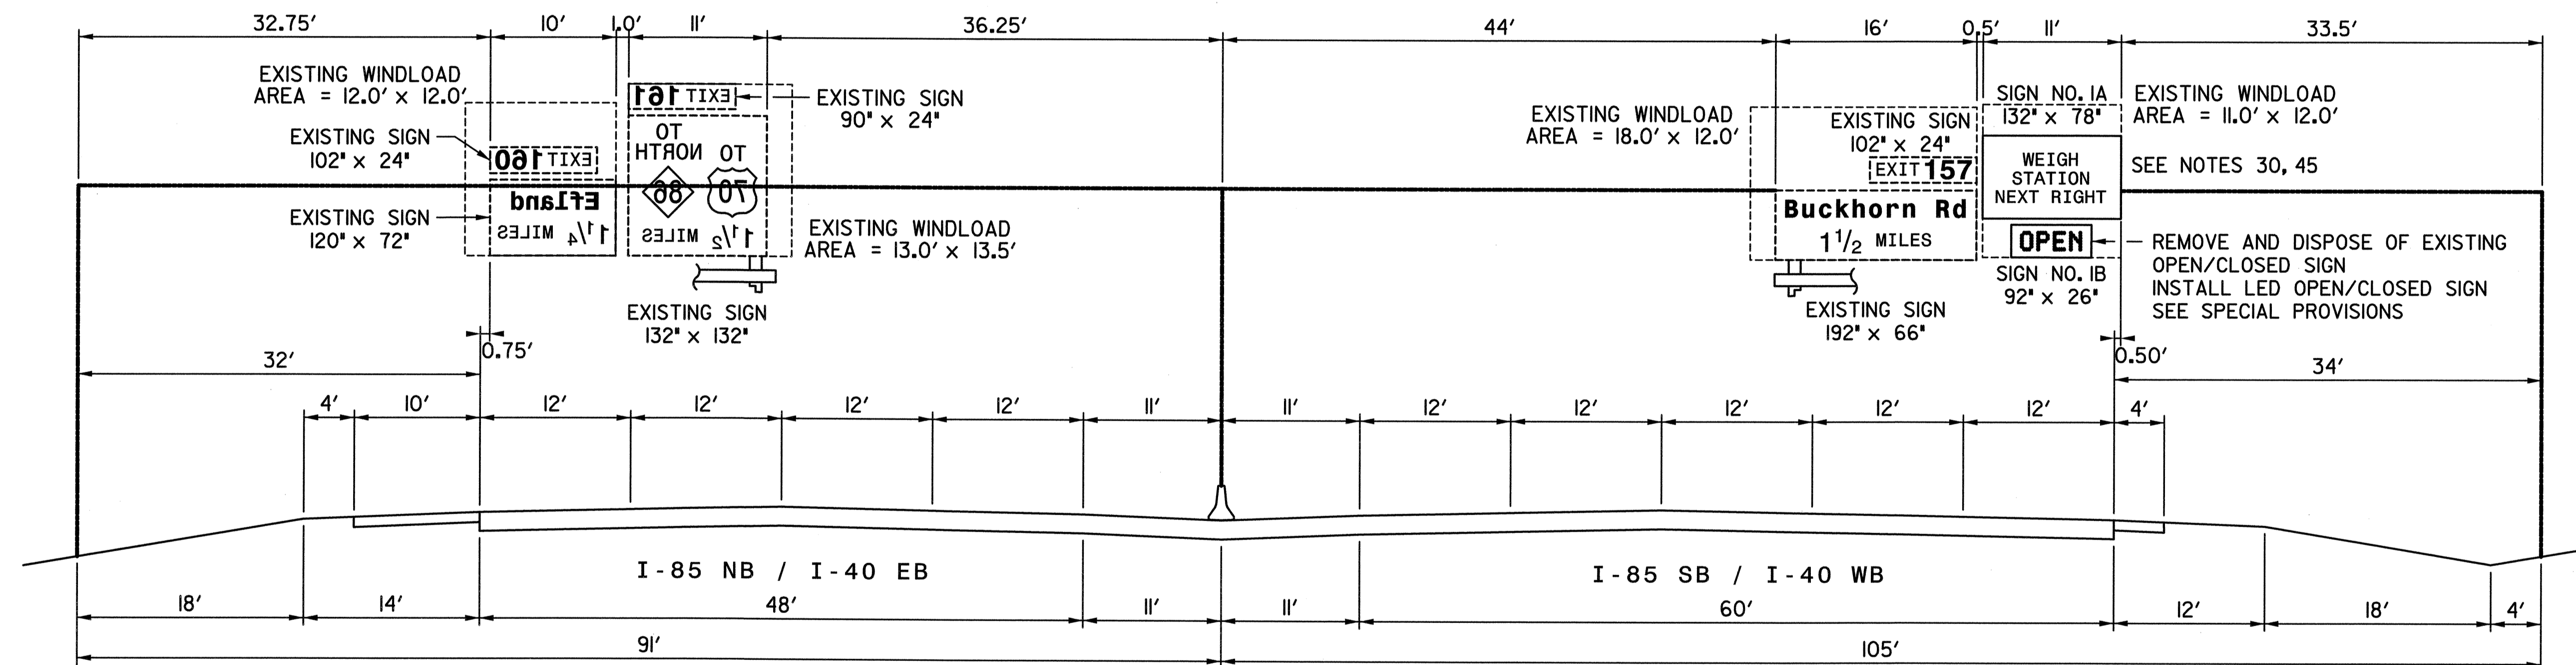

EXISTING OVERHEAD SIGN ASSEMBLY "AA"  
STA. 560+00± -L-

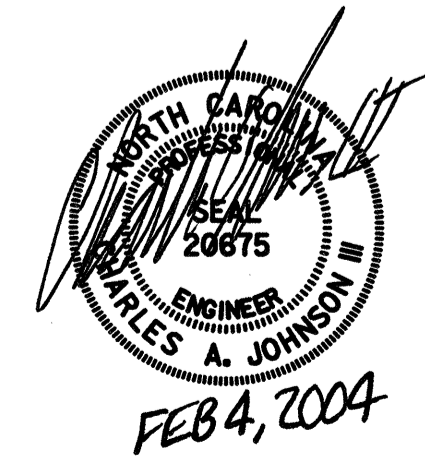

SIGNS FURNISHED BY STATE

**HNTB** HNTB NORTH CAROLINA, P.C.  
343 E. Six Forks Rd., Suite 200  
Raleigh, North Carolina 27609

I-85/I-40 HILLSBOROUGH WEIGH STATION UPGRADE  
**EXISTING OH ASSEMBLY "AA"**  
STA. 560+00± -L-

SCALE	NONE	N. C. DEPARTMENT OF TRANSPORTATION DIVISION OF HIGHWAYS TRAFFIC ENGINEERING BRANCH	REVISIONS
DATE	01-2004		
DWG. BY	KHI		
DESIGN BY	CAJ		
APPROVED	CAJ		