


**FRAMING PLAN**

TABLE "A"

SPAN "A"	GIRDER	DIM. "A"	DIM. "B"	DIM. "C"	DIM. "D"	SPAN "B"				
						GIRDER	DIM. "A"	DIM. "B"	DIM. "C"	DIM. "D"
	A1	61'-9 1/4"	28'-2 9/16"	33'-6 11/16"	---	B1	63'-10 1/2"	29'-8 7/8"	34'-1 5/8"	---
	A2	62'-1"	28'-4 1/16"	28'-4 1/2"	5'-4 7/16"	B2	64'-1"	29'-9 7/8"	29'-10 1/8"	4'-5"
	A3	62'-4 7/8"	28'-5 7/16"	28'-6 7/8"	5'-5 9/16"	B3	64'-3 5/8"	29'-10 3/16"	29'-11 1/8"	4'-5 1/16"
	A4	62'-9"	34'-1 3/8"	28'-7 5/8"	---	B4	64'-6 3/8"	34'-6 3/16"	30'-0 3/16"	---

PROJECT NO. B-3506  
RANDOLPH COUNTY  
 STATION: 17+97.50 -L-

STATE OF NORTH CAROLINA  
 DEPARTMENT OF TRANSPORTATION  
 RALEIGH  
**SUPERSTRUCTURE  
 FRAMING PLAN**

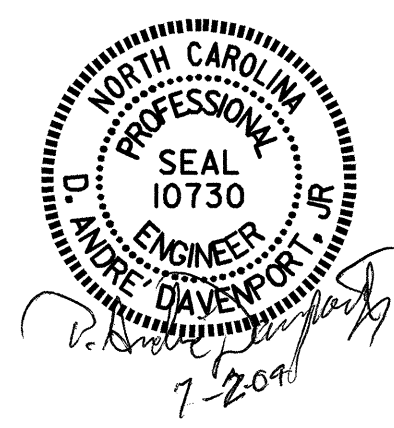

REVISIONS						SHEET NO. S-10
NO.	BY:	DATE:	NO.	BY:	DATE:	
1			3			TOTAL SHEETS
2			4			35

DRAWN BY : H. T. BARBOUR DATE : 11-17-03  
 CHECKED BY : D. A. DAVENPORT DATE : 3-04