




6.09.2004



PROJECT REFERENCE NO. R-0513A	SHEET NO. 66
ROADWAY DESIGN ENGINEER	HYDRAULICS ENGINEER
TGS Engineering 975 Walnut Street, Suite 141 Cary, NC 27511	

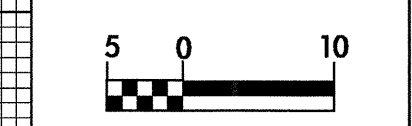

CONST. REV.
R / W REV.

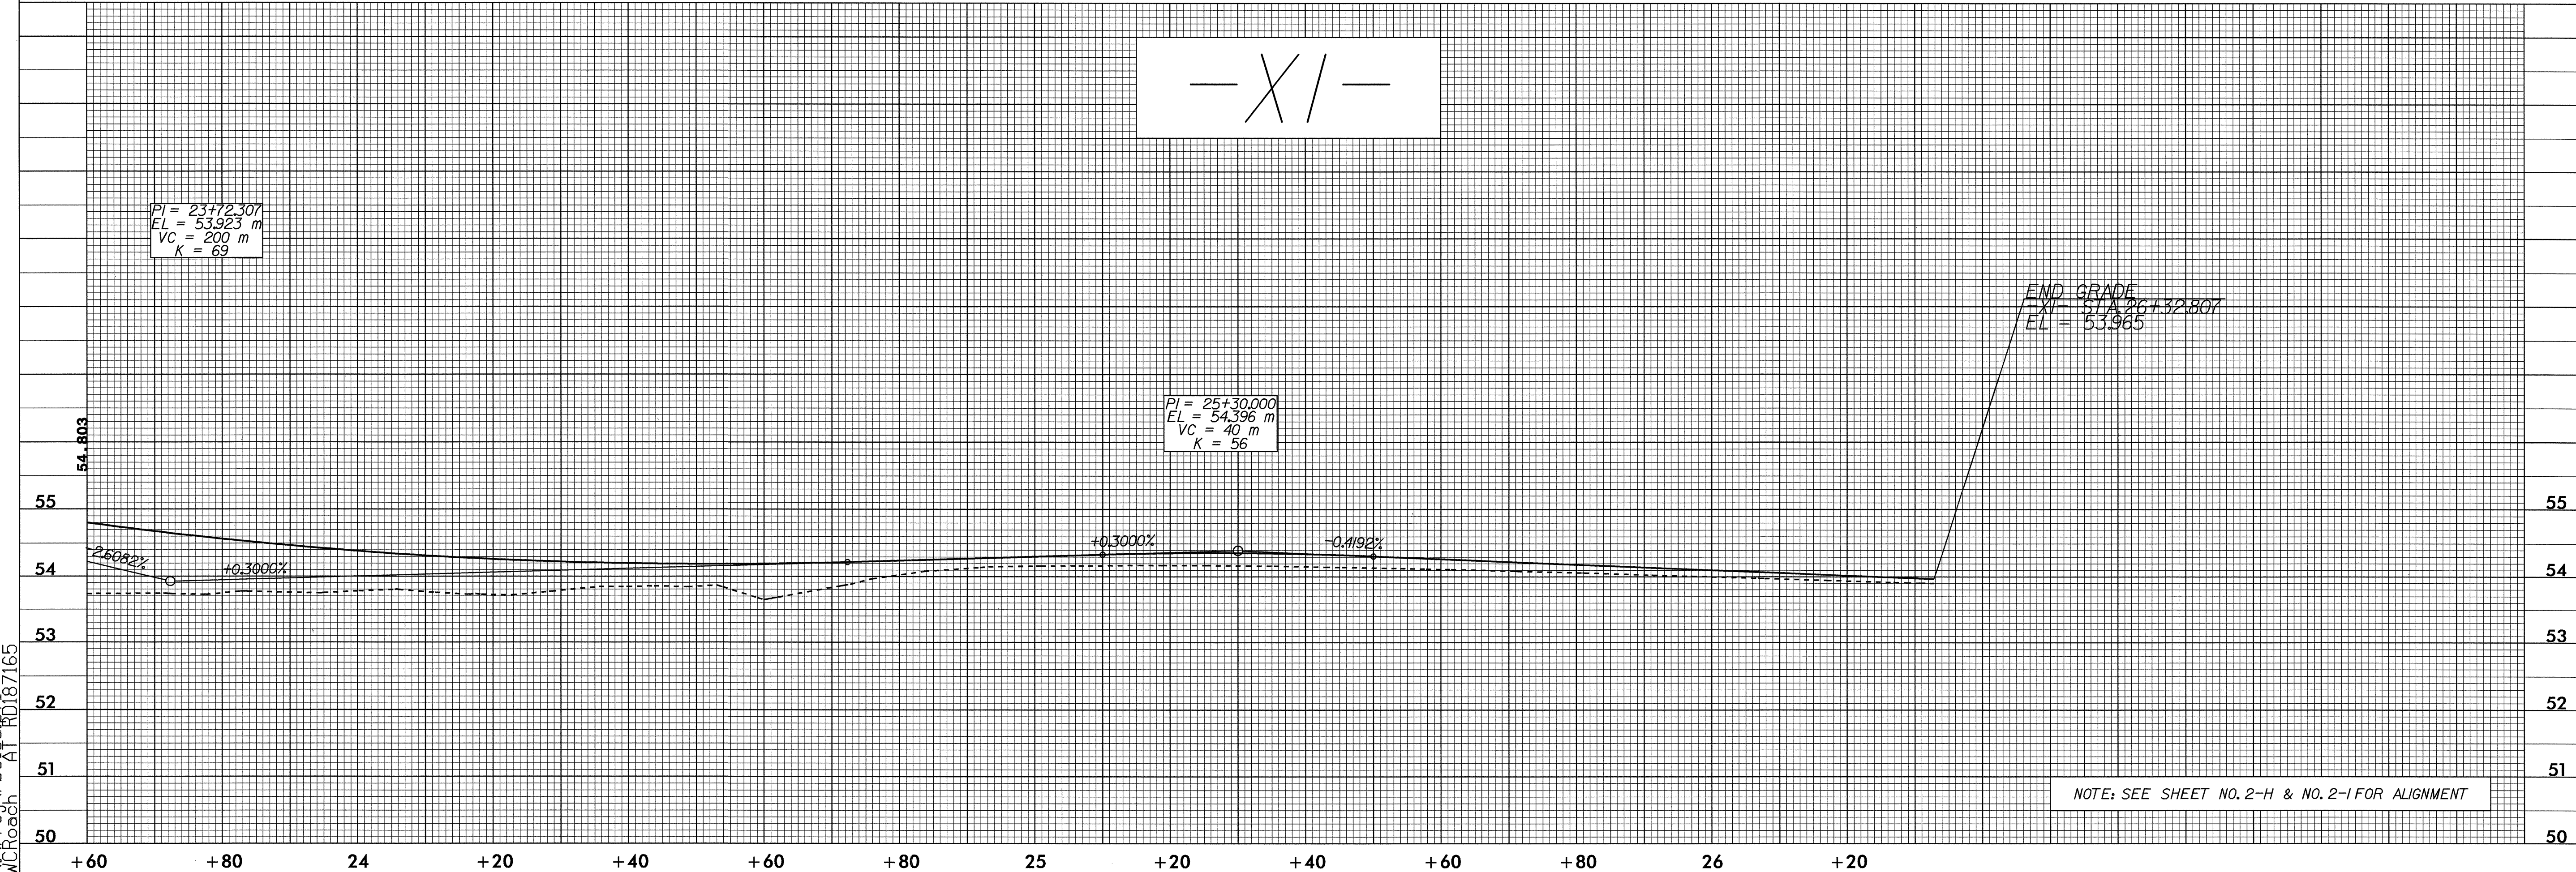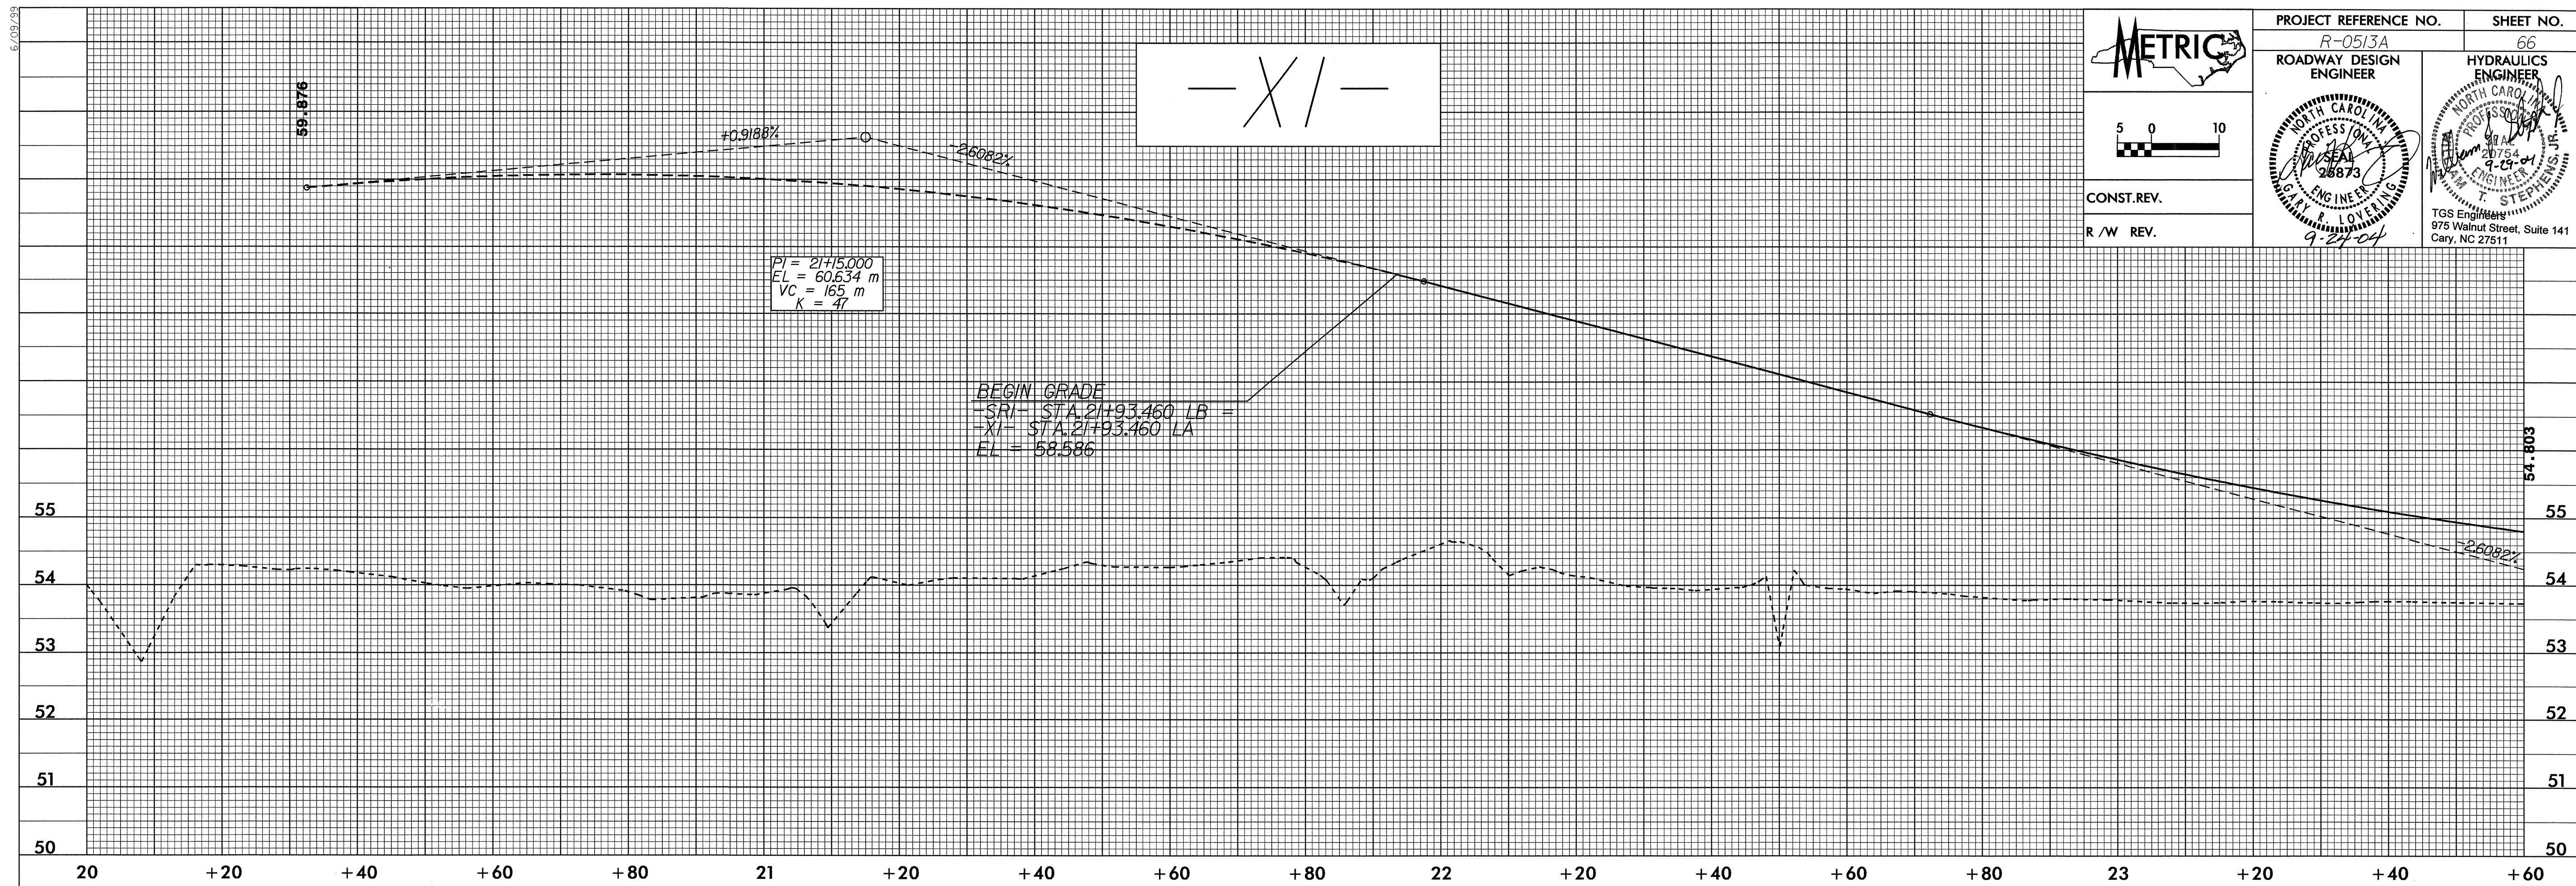

NOTE: SEE SHEET NO. 2-H & NO. 2-I FOR ALIGNMENT

08-JUL-2004 13:57
 R:\Proj\0513\Prof1
 McRoach AT RD187165