


6/29/04

-SR2-

DITCH LEGEND
RIGHT DITCH

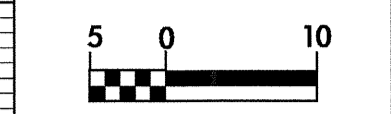


CONST. REV.
R /W REV.

PROJECT REFERENCE NO. R-0513A	SHEET NO. 60
ROADWAY DESIGN ENGINEER	HYDRAULICS ENGINEER
TGS Engineers 975 Walnut Street, Suite 141 Cary, NC 27511	

PI = 18+00.000
EA = 54.690 m
VC = 100 m
K = 167

PI = 20+77.140
EL = 55.521 m
VC = 100 m
K = 167

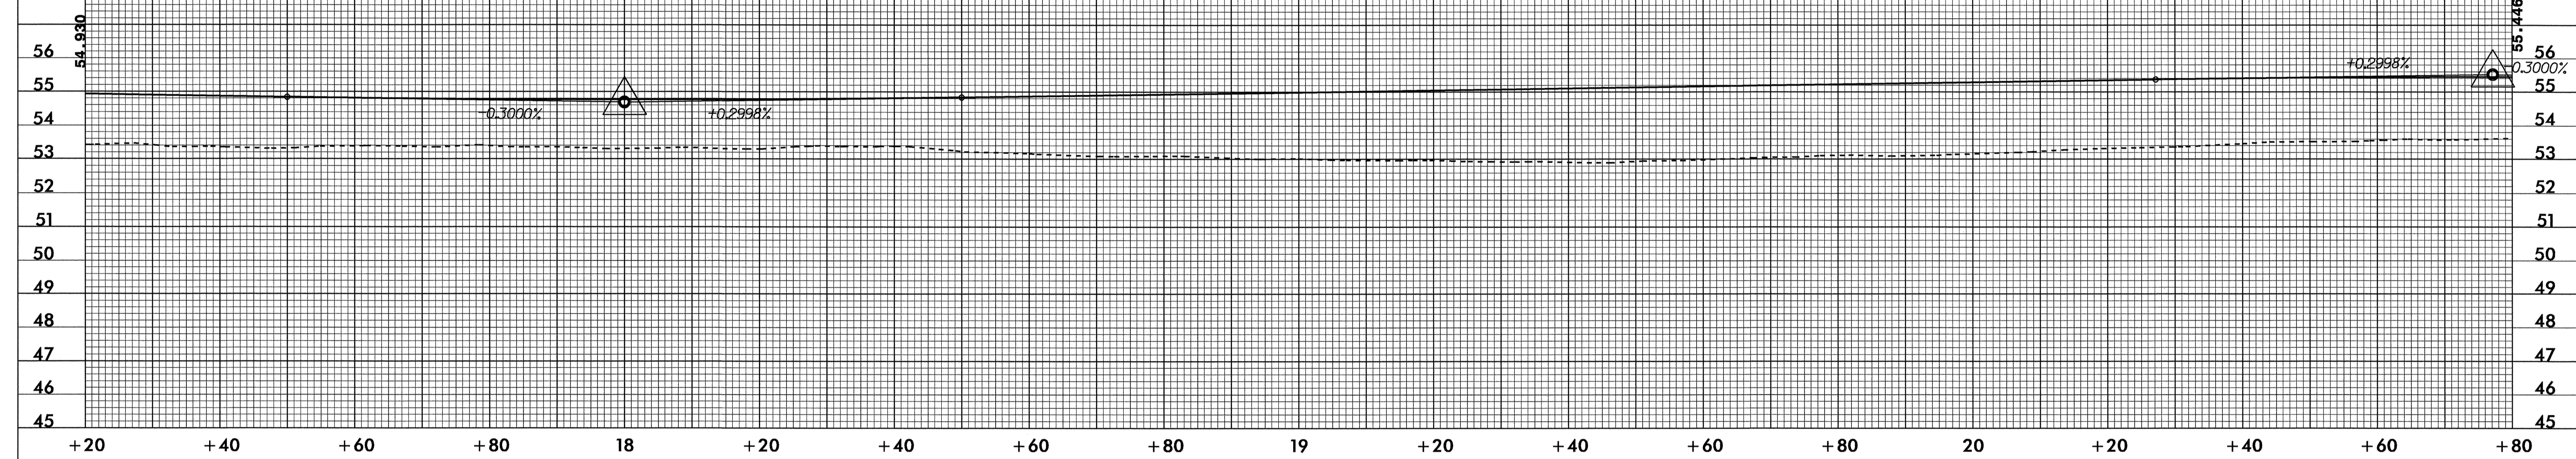


-SR2-

PI = 23+29.130
EL = 54.765 m
VC = 100 m
K = 167

BEGIN DITCH GRADE RT.
STA. 21+37 EL. 52.20

NOTE: SEE SHEET NO. 7, NO. 8 & NO. 9 FOR ALIGNMENT

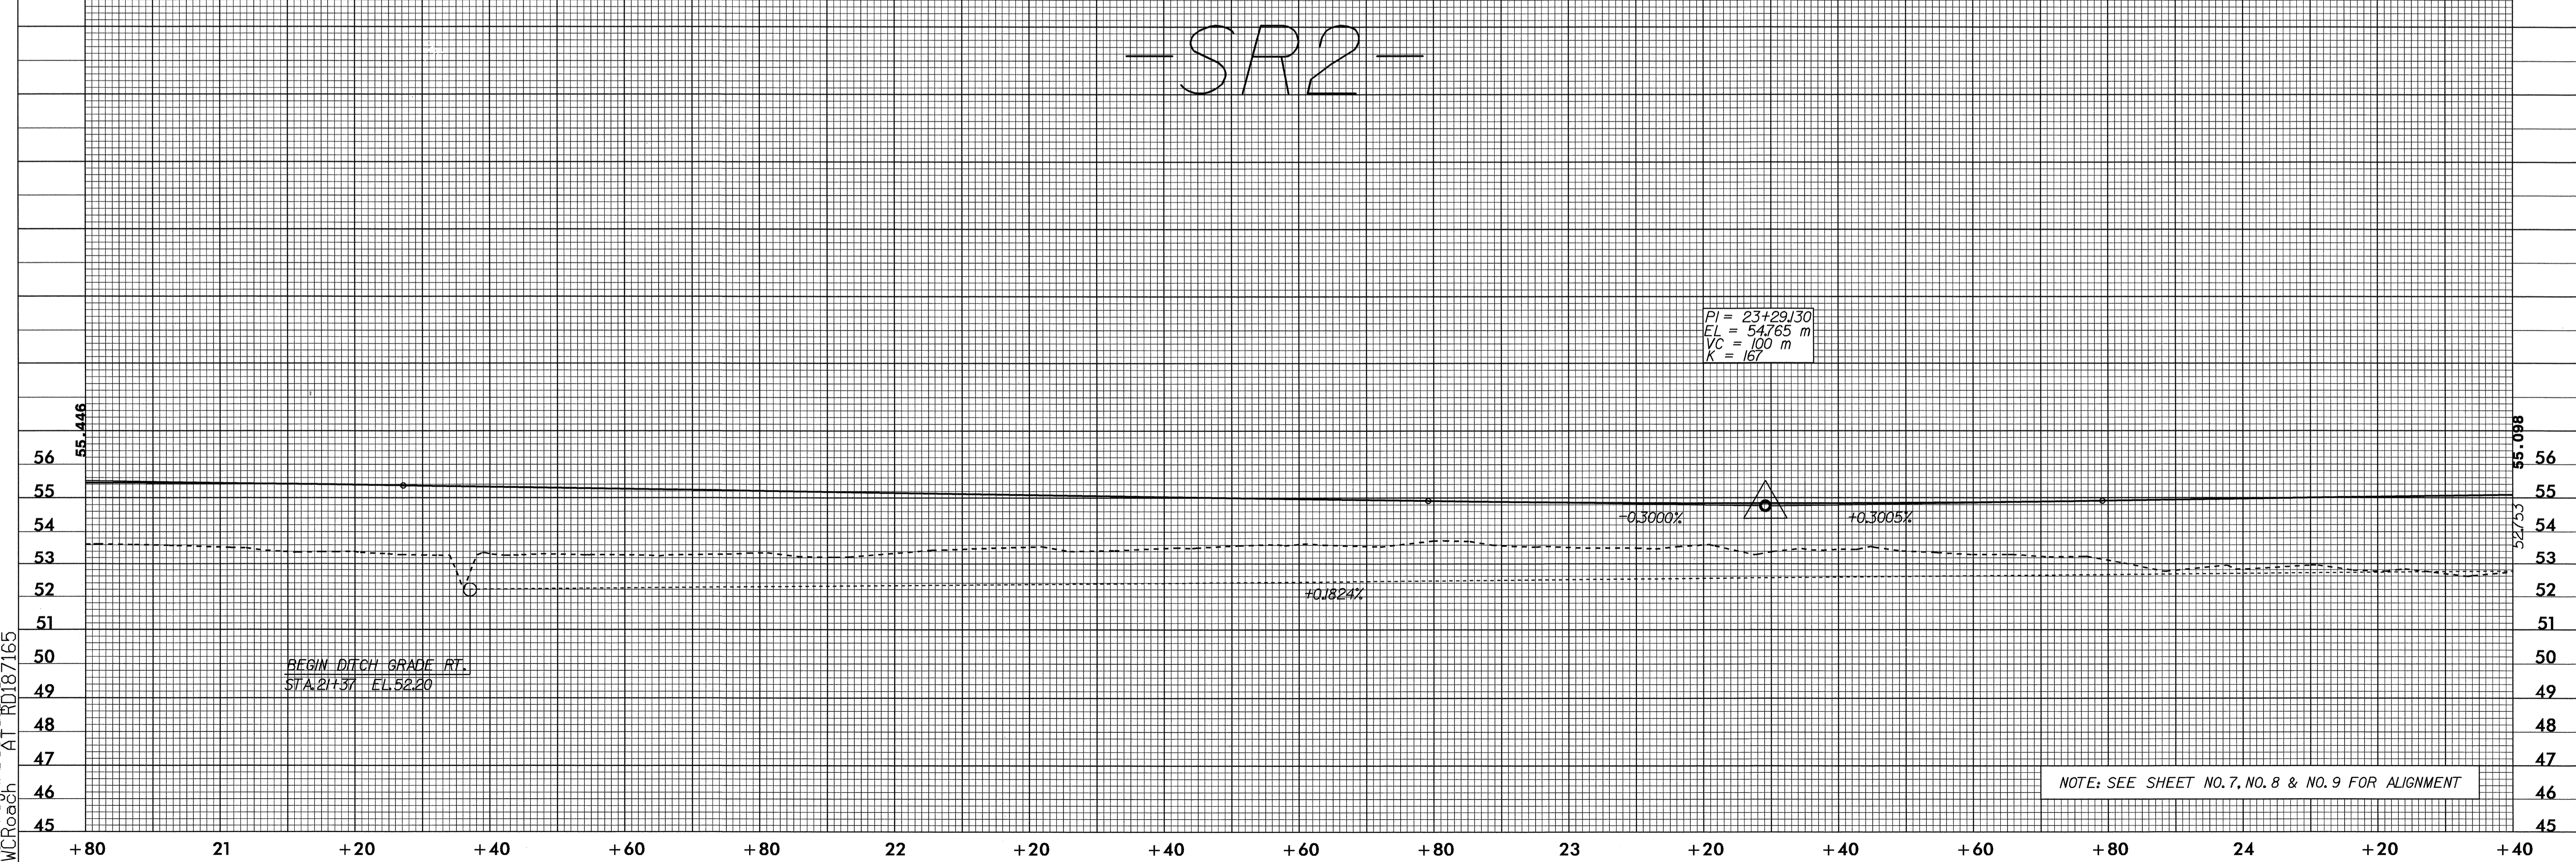

08-JUL-2004 14:00
R:\Proj\0513\041
McRoch AT RD187165