

6/09/25


RIGHT DITCH  
LEFT DITCH

DITCH LEGEND




PROJECT REFERENCE NO. R-0513A	SHEET NO. 57
ROADWAY DESIGN ENGINEER	HYDRAULICS ENGINEER
CONST. REV.	
R/W REV.	


TGS Engineers  
975 Walnut Street, Suite 141  
Cary, NC 27511

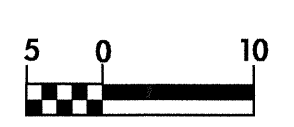

-SRI-

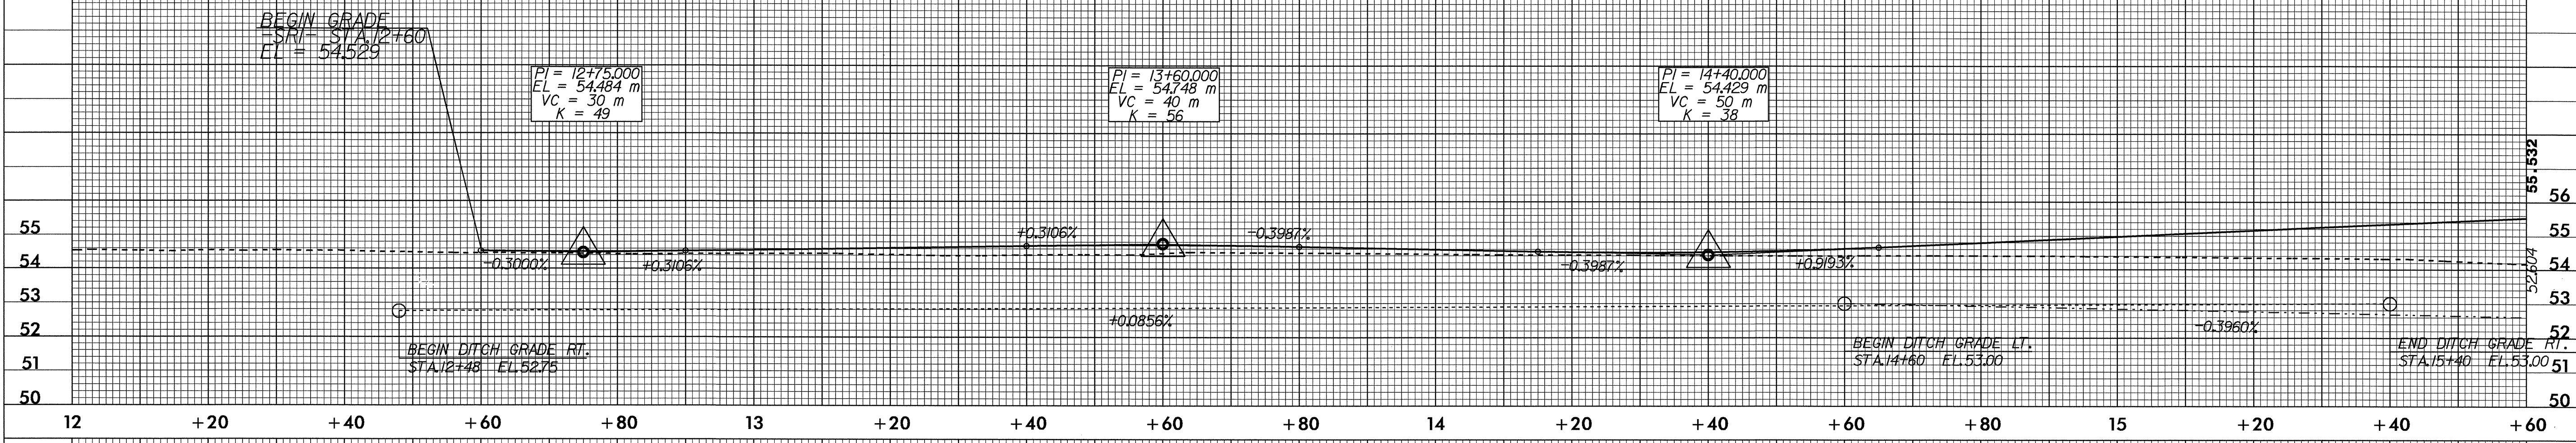

-SRI-

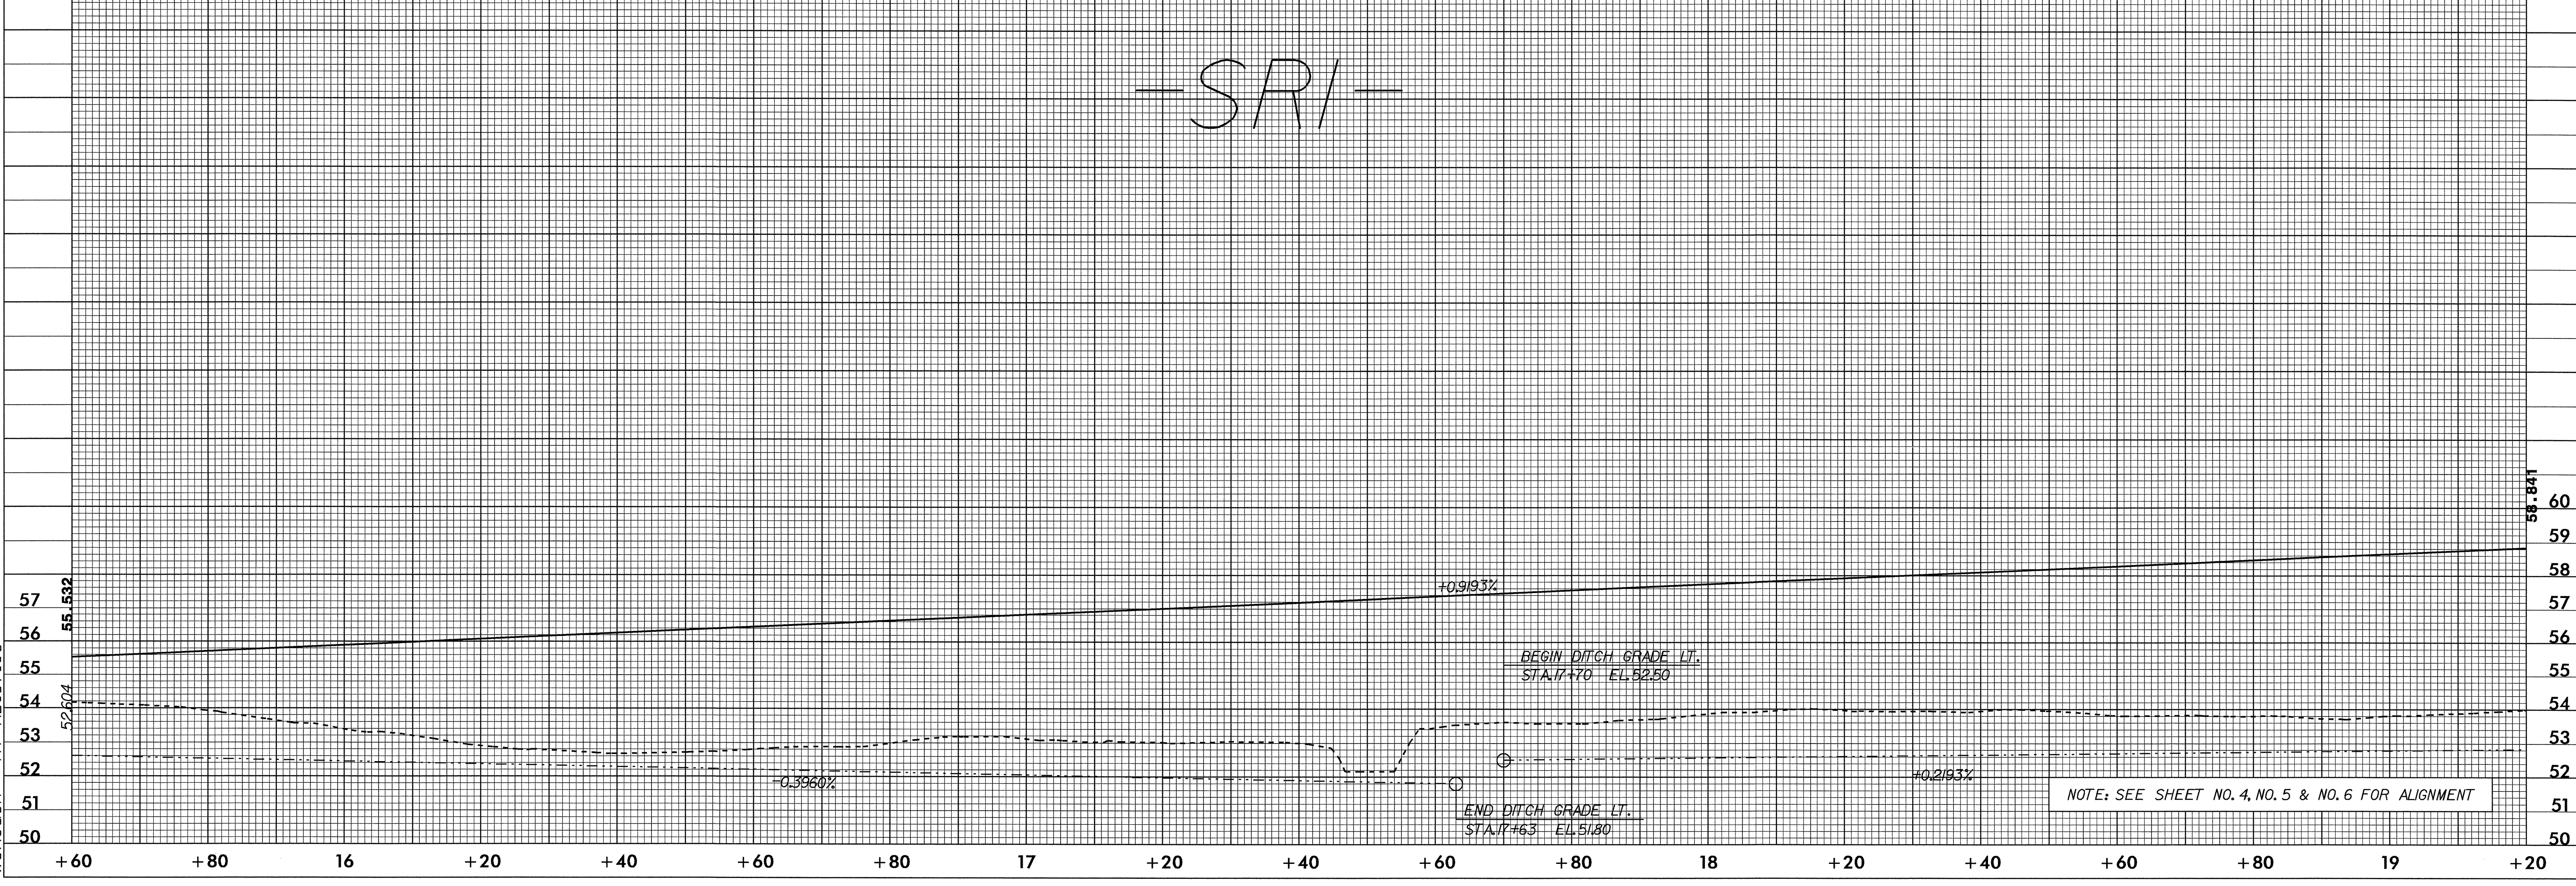

08-JUL-2004 14:01  
C:\Projects\0513A\01  
MCRoach AT RD187165