

6.09.2004

-RPDY2-



PROJECT REFERENCE NO. R-0513A SHEET NO. 55



ROADWAY DESIGN ENGINEER

HYDRAULICS ENGINEER




CONST. REV.


R / W REV.

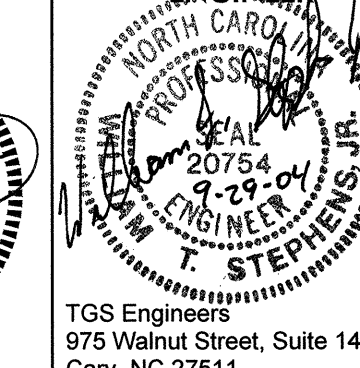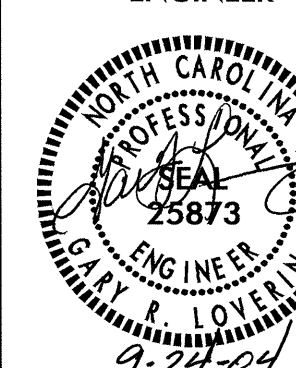

TGS Engineers
975 Walnut Street, Suite 141
Cary, NC 27511

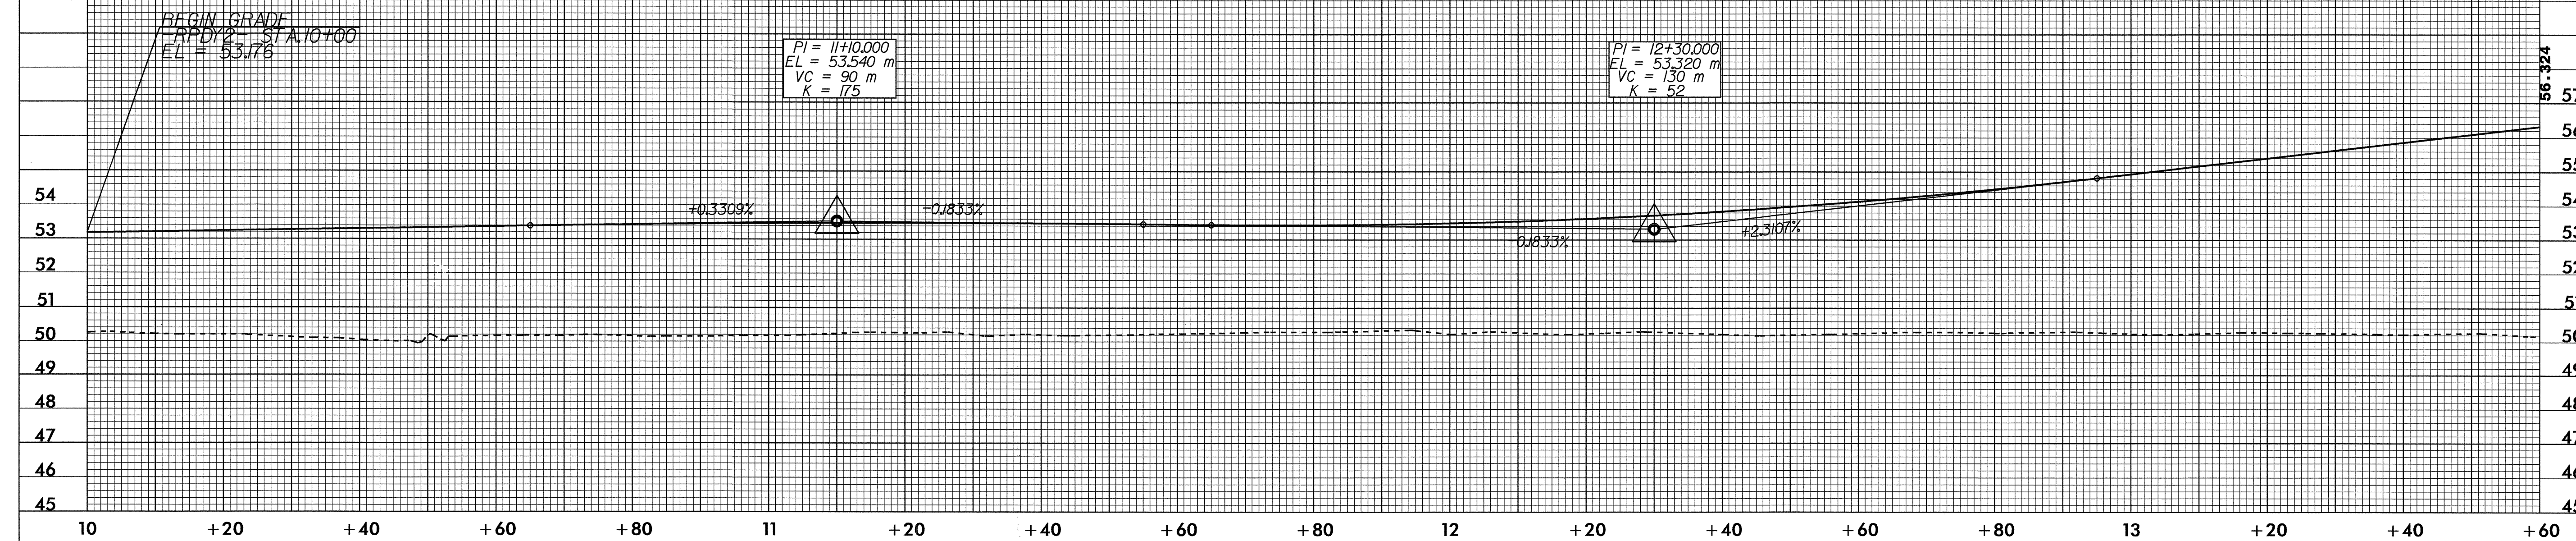

-RPDY2-

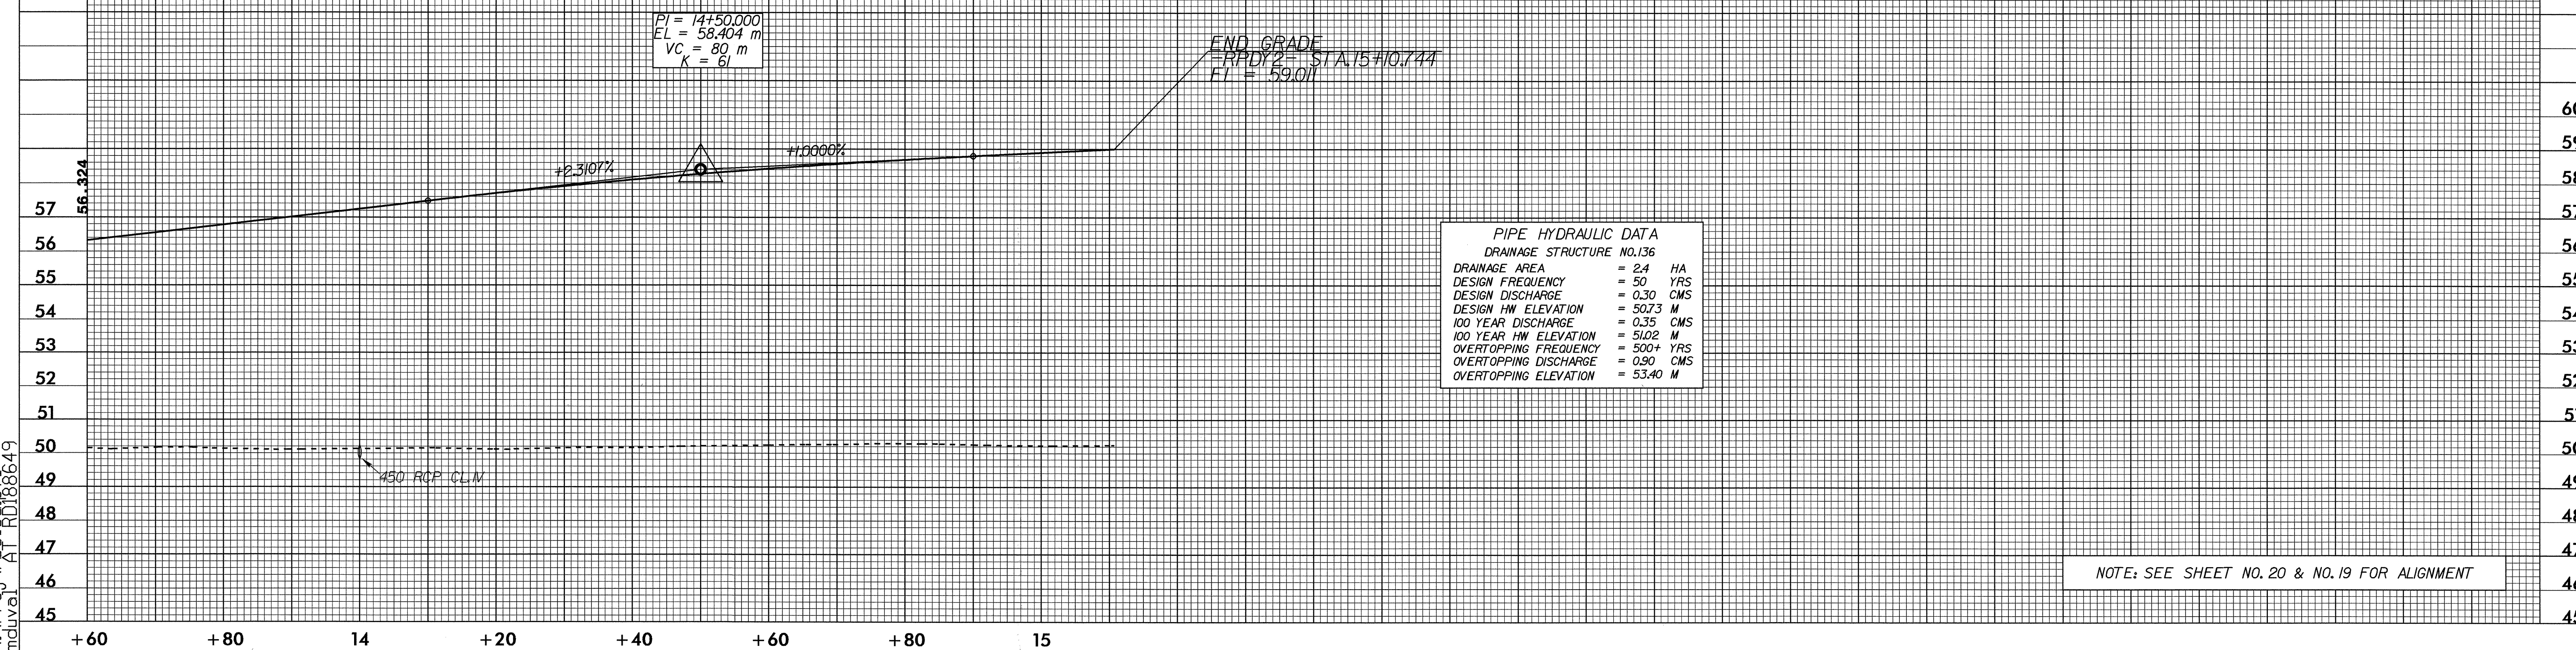

NOTE: SEE SHEET NO. 20 & NO. 19 FOR ALIGNMENT

08-JUL-2004 14:48
R:\Proj\205133\RPDY2
mduval AT RD188649