



5/09/04

# RPBY2




PROJECT REFERENCE NO. R-0513A	SHEET NO. 53
ROADWAY DESIGN ENGINEER <i>[Signature]</i>	HYDRAULICS ENGINEER <i>[Signature]</i>
CONST. REV.	
R / W REV.	

TGS Engineering  
975 Walnut Street, Suite 141  
Cary, NC 27511  
9-24-04

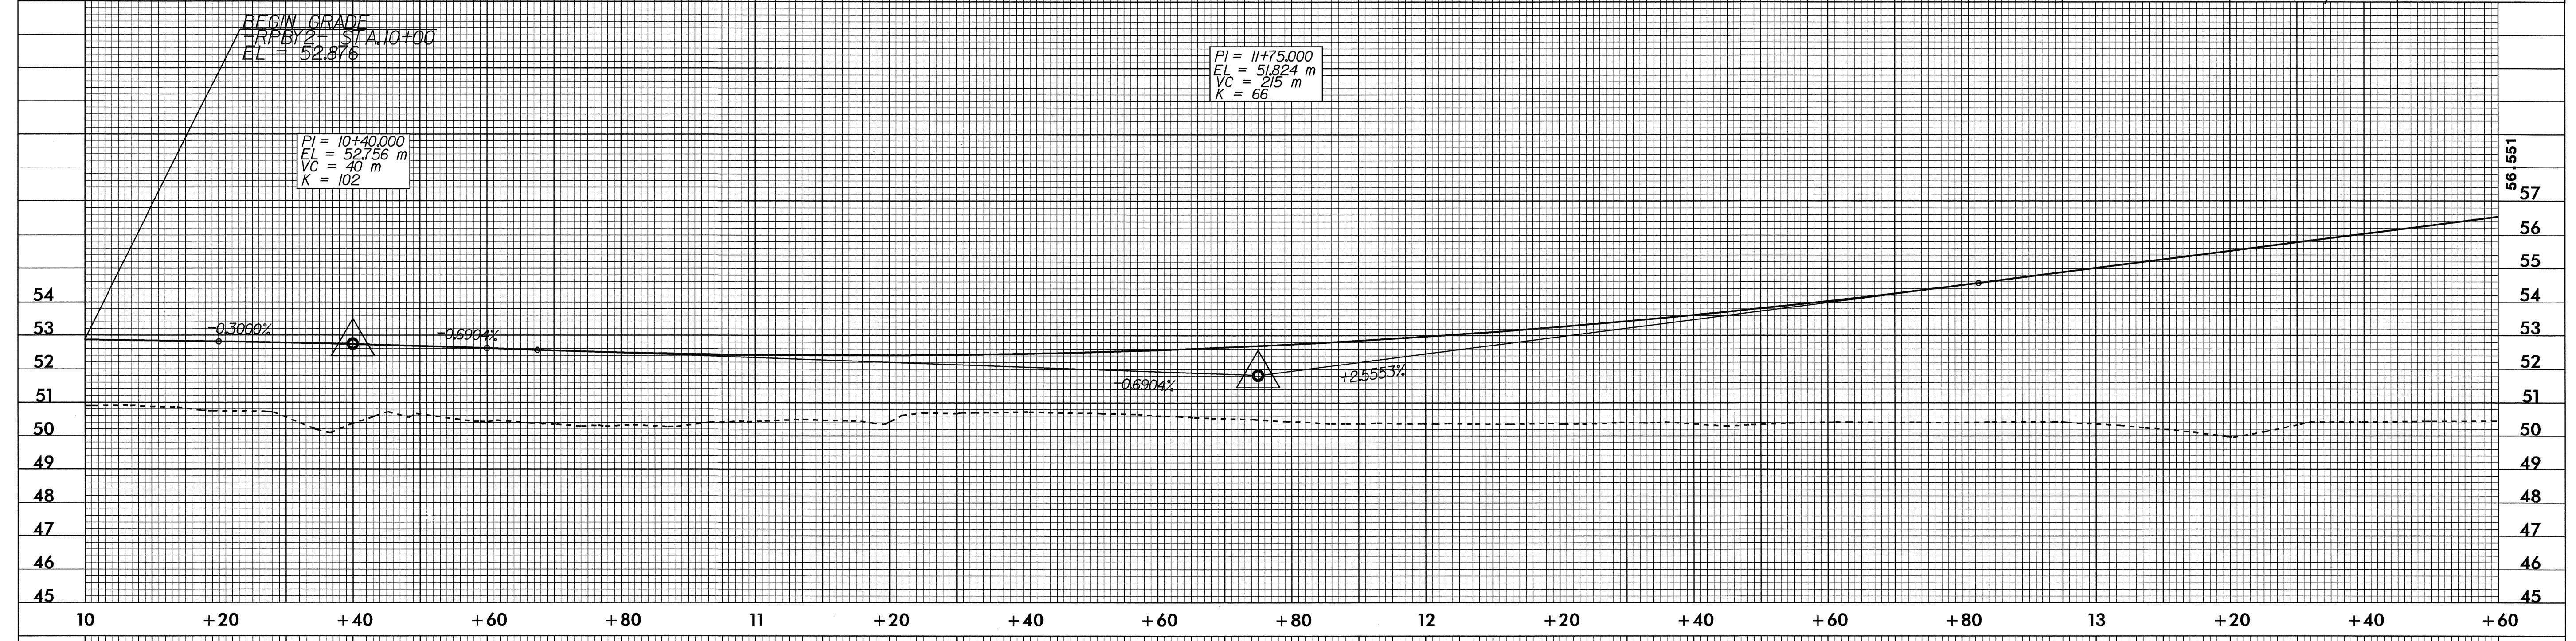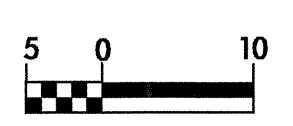

# RPBY2

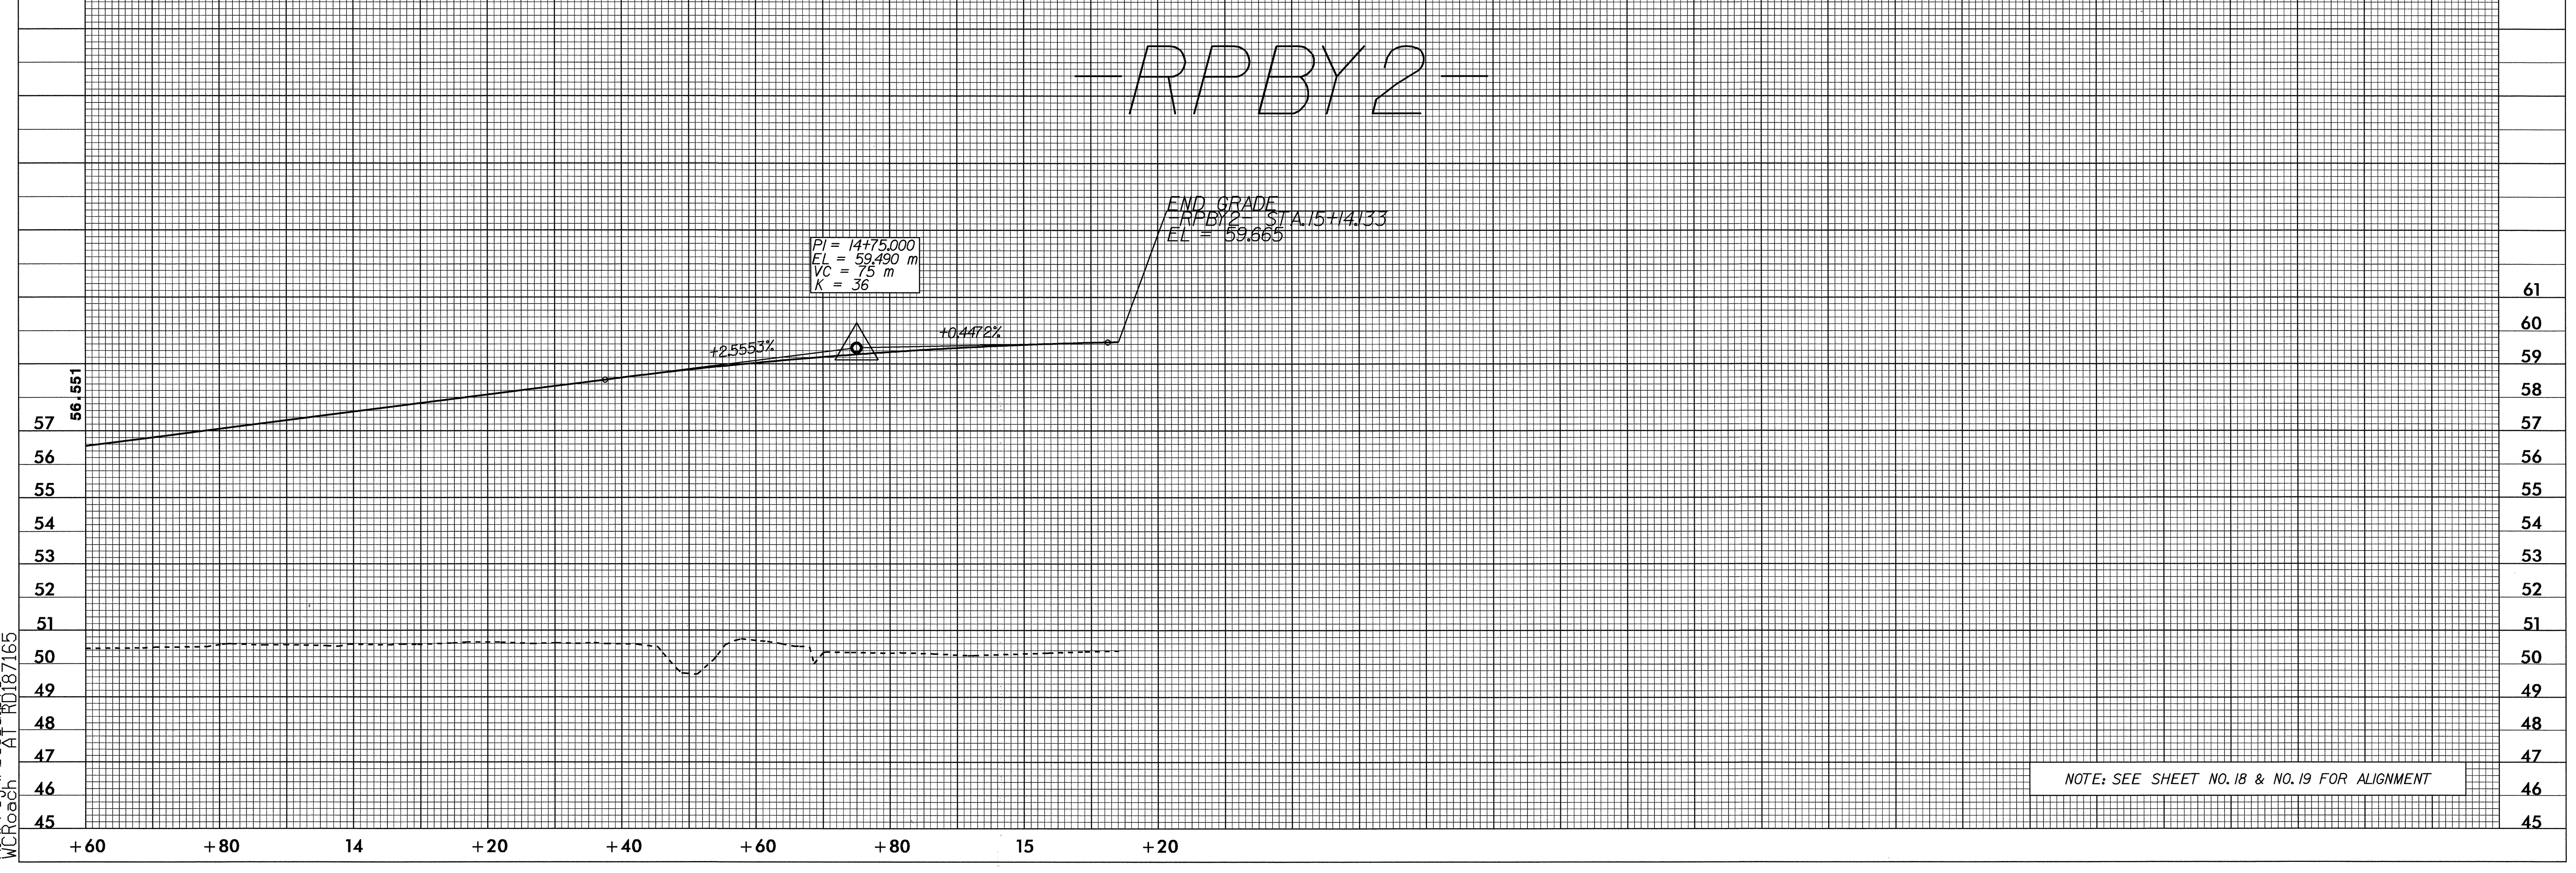

NOTE: SEE SHEET NO. 18 & NO. 19 FOR ALIGNMENT

08-JUL-2004 14:47  
R:\Proj\A\051304\1  
M\roach AI RD187165