


5/09/08




PROJECT REFERENCE NO. R-0513A	SHEET NO. 48
ROADWAY DESIGN ENGINEER	HYDRAULICS ENGINEER
TGS Engineering 975 Walnut Street, Suite 141 Cary, NC 27511	

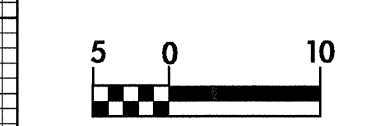


CONST. REV.
R / W REV.

-RPDYI-

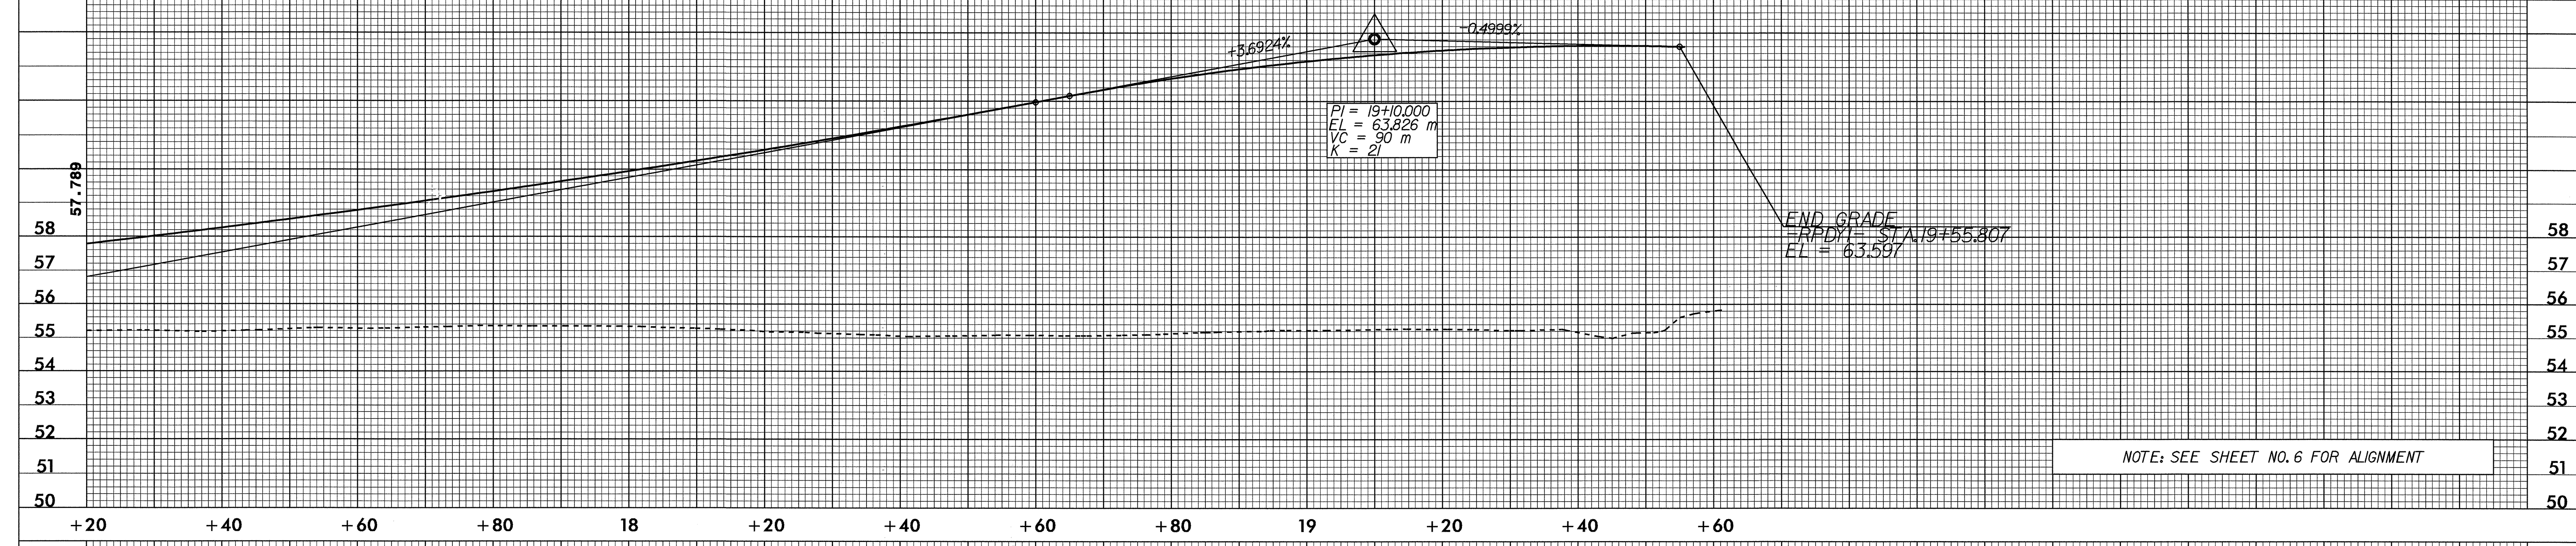

-LPAYI-

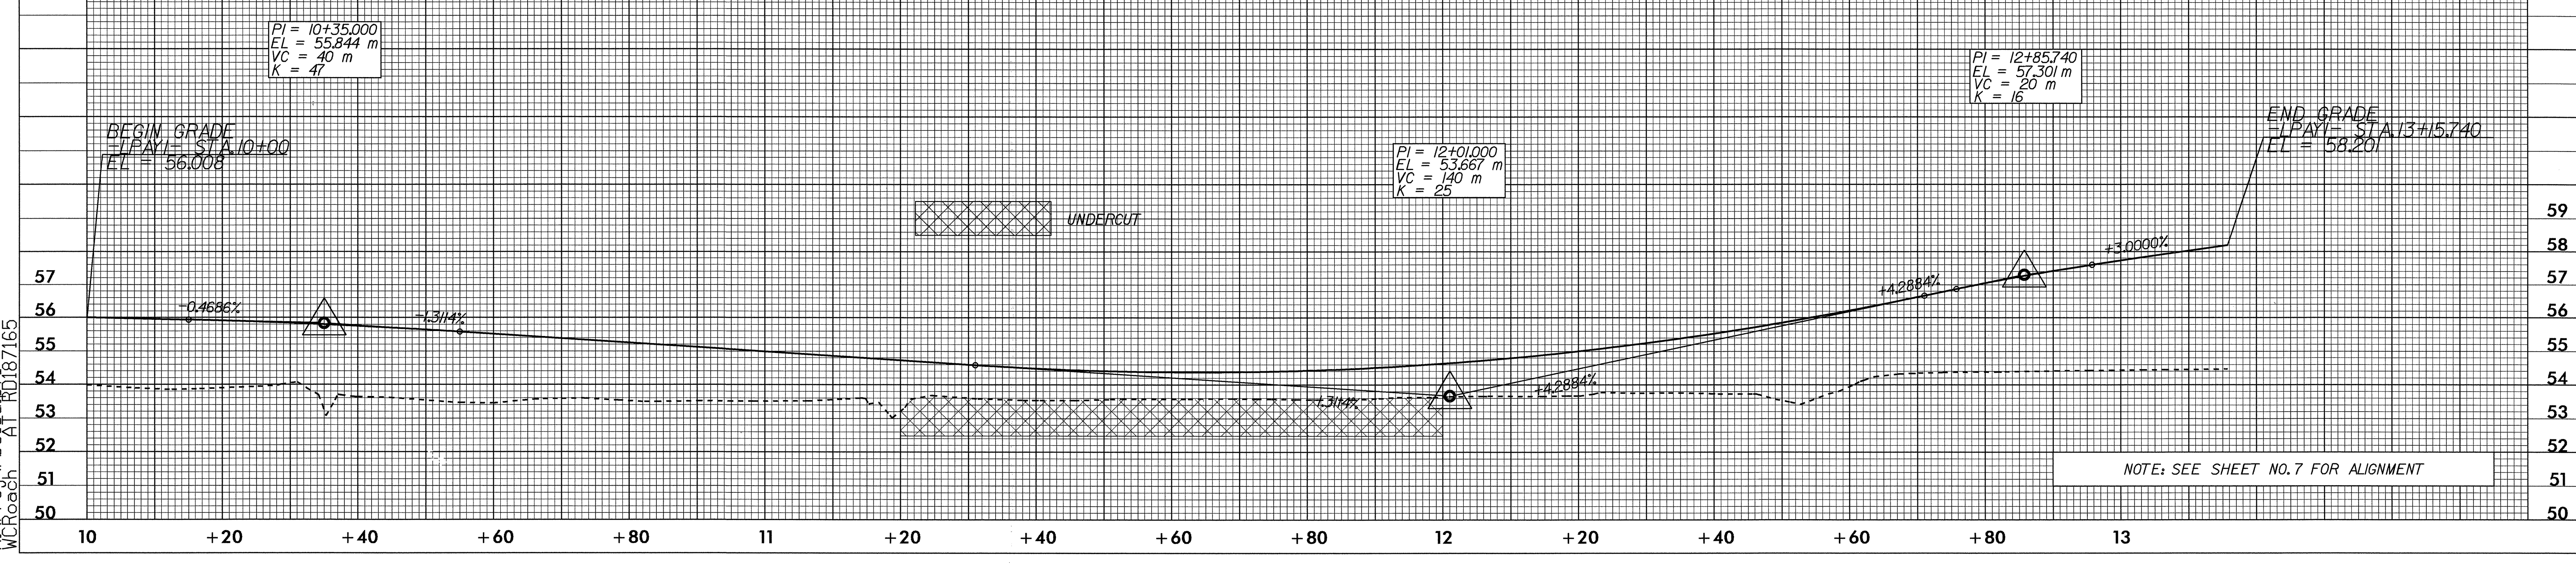

08-JUL-2004 14:50
R:\Proj\A\05136\1
M\Roach AI RD187165