




5/09/05

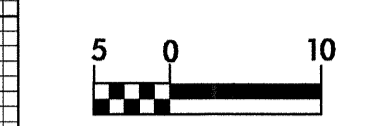

PROJECT REFERENCE NO. R-0513A	SHEET NO. 42
ROADWAY DESIGN ENGINEER	HYDRAULICS ENGINEER
TGS Engineers 975 Walnut Street, Suite 141 Cary, NC 27511	



CONST. REV.
R / W REV.

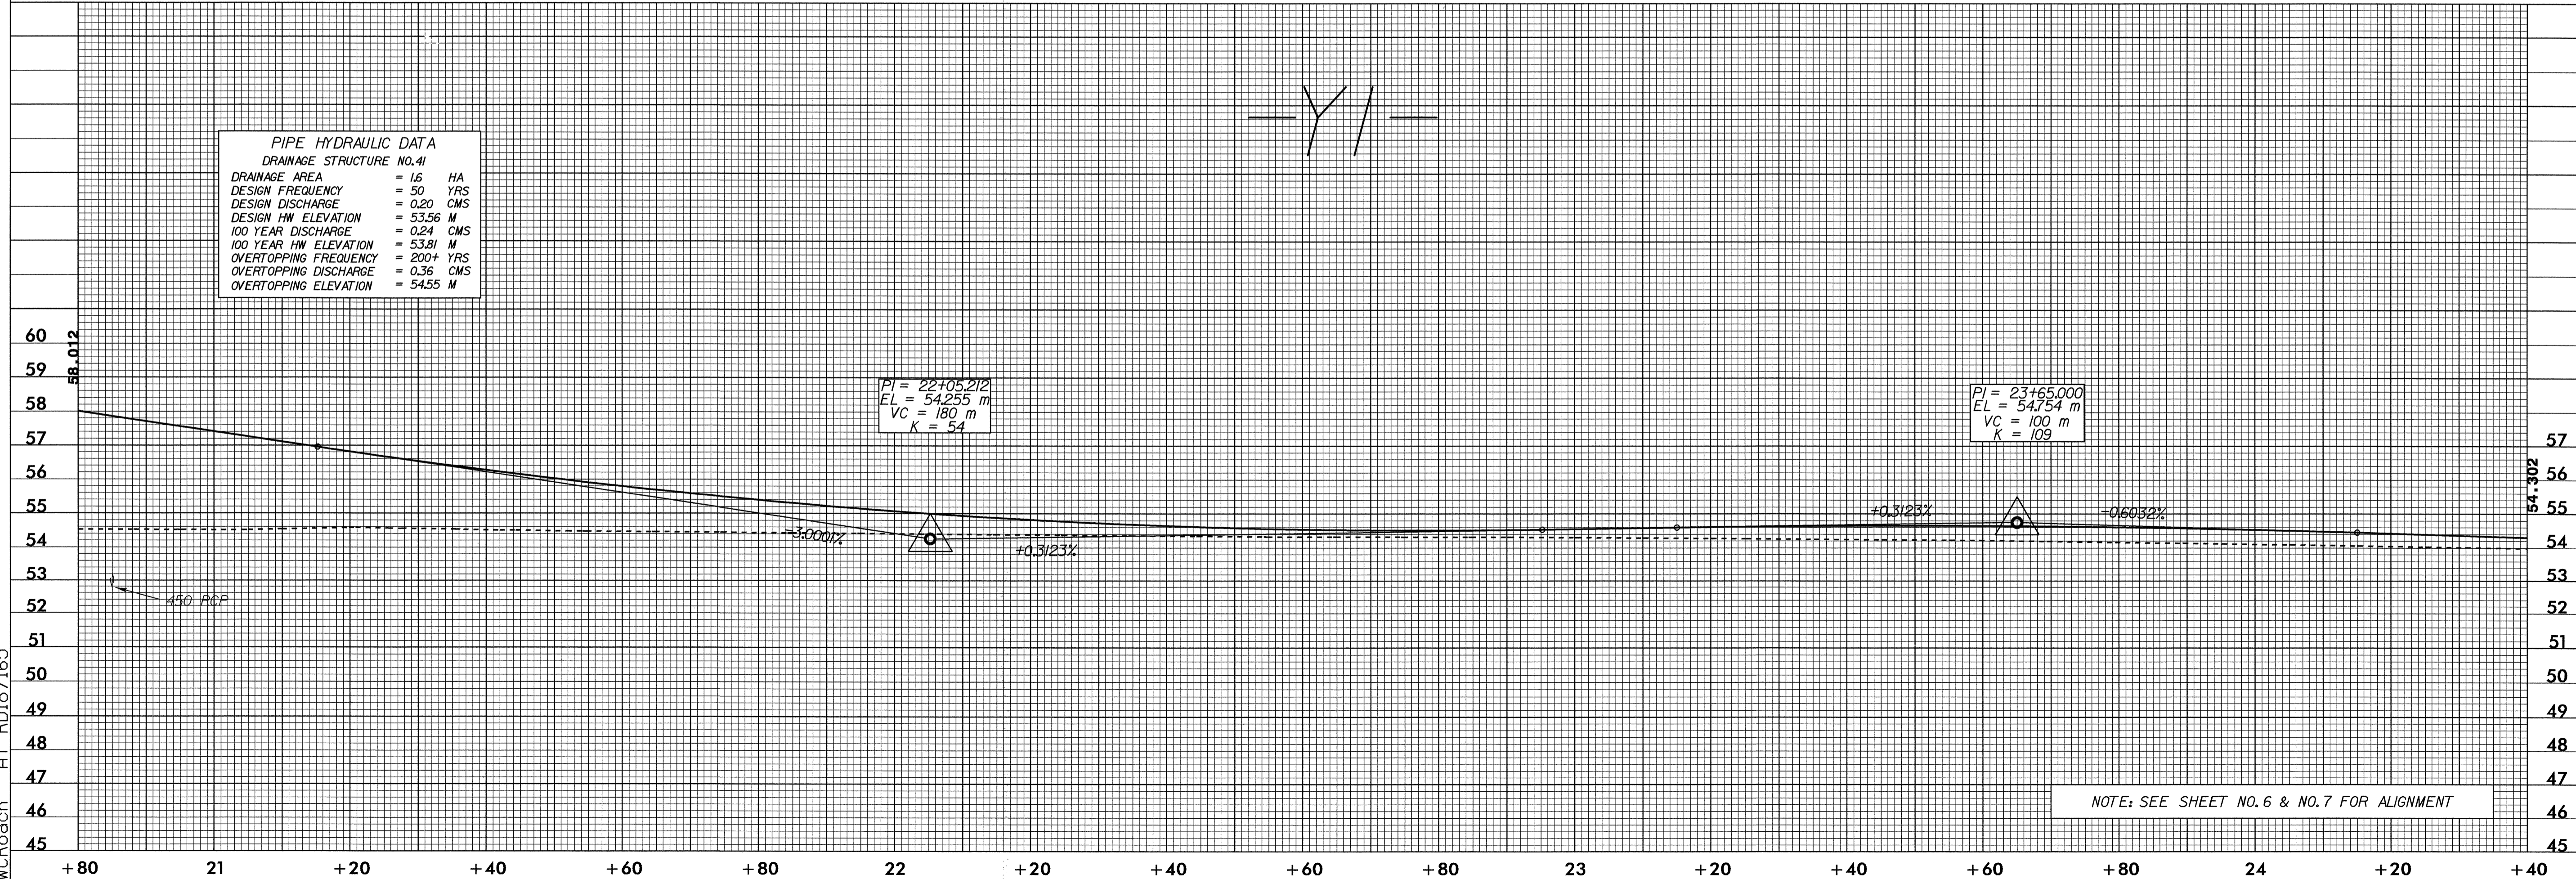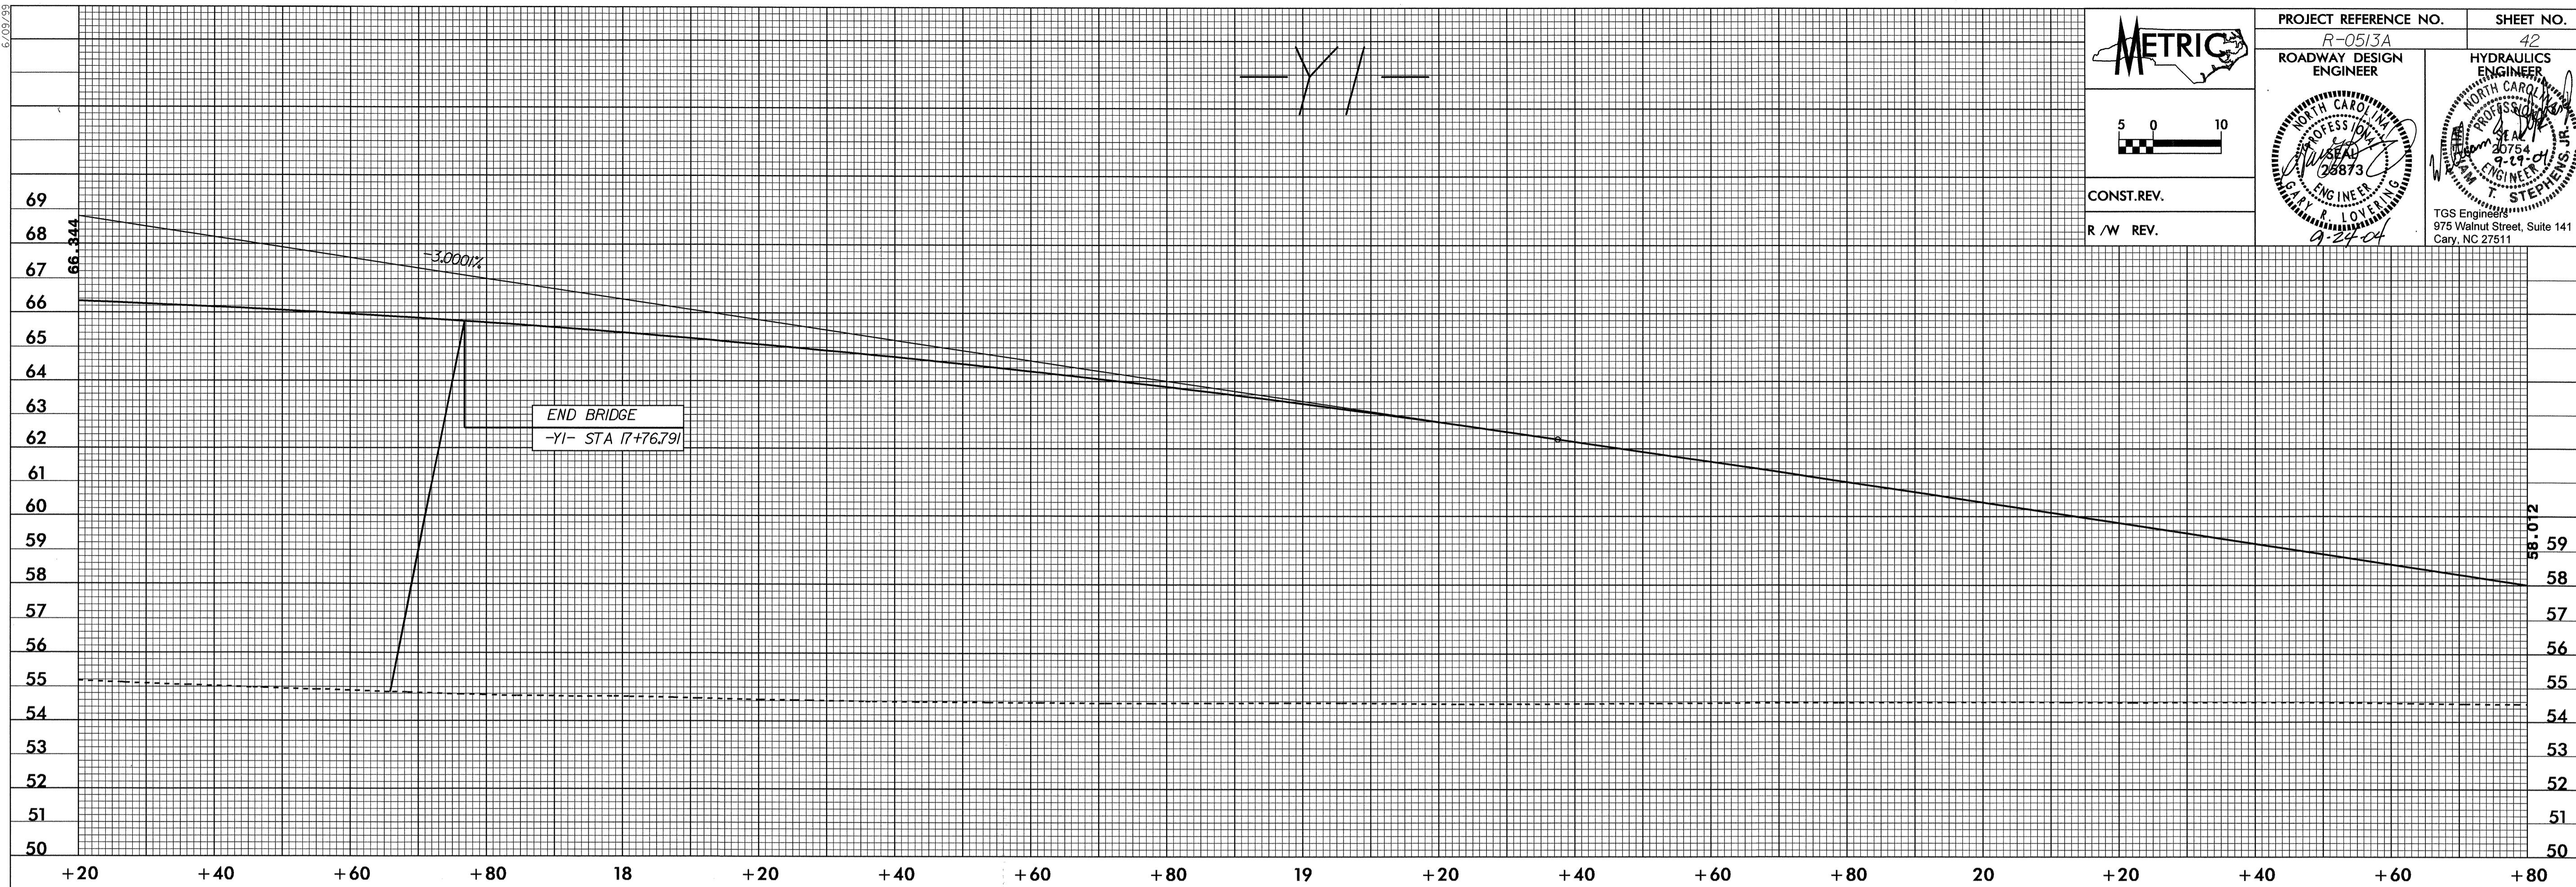

08-JUL-2004 14:52
R:\Proj\0513\0513.dwg
M. Roach AT RD187165