
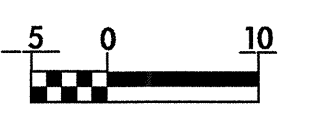
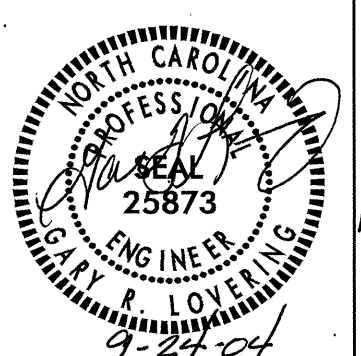
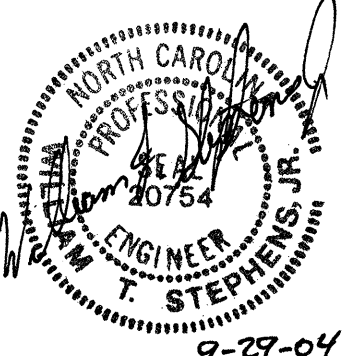
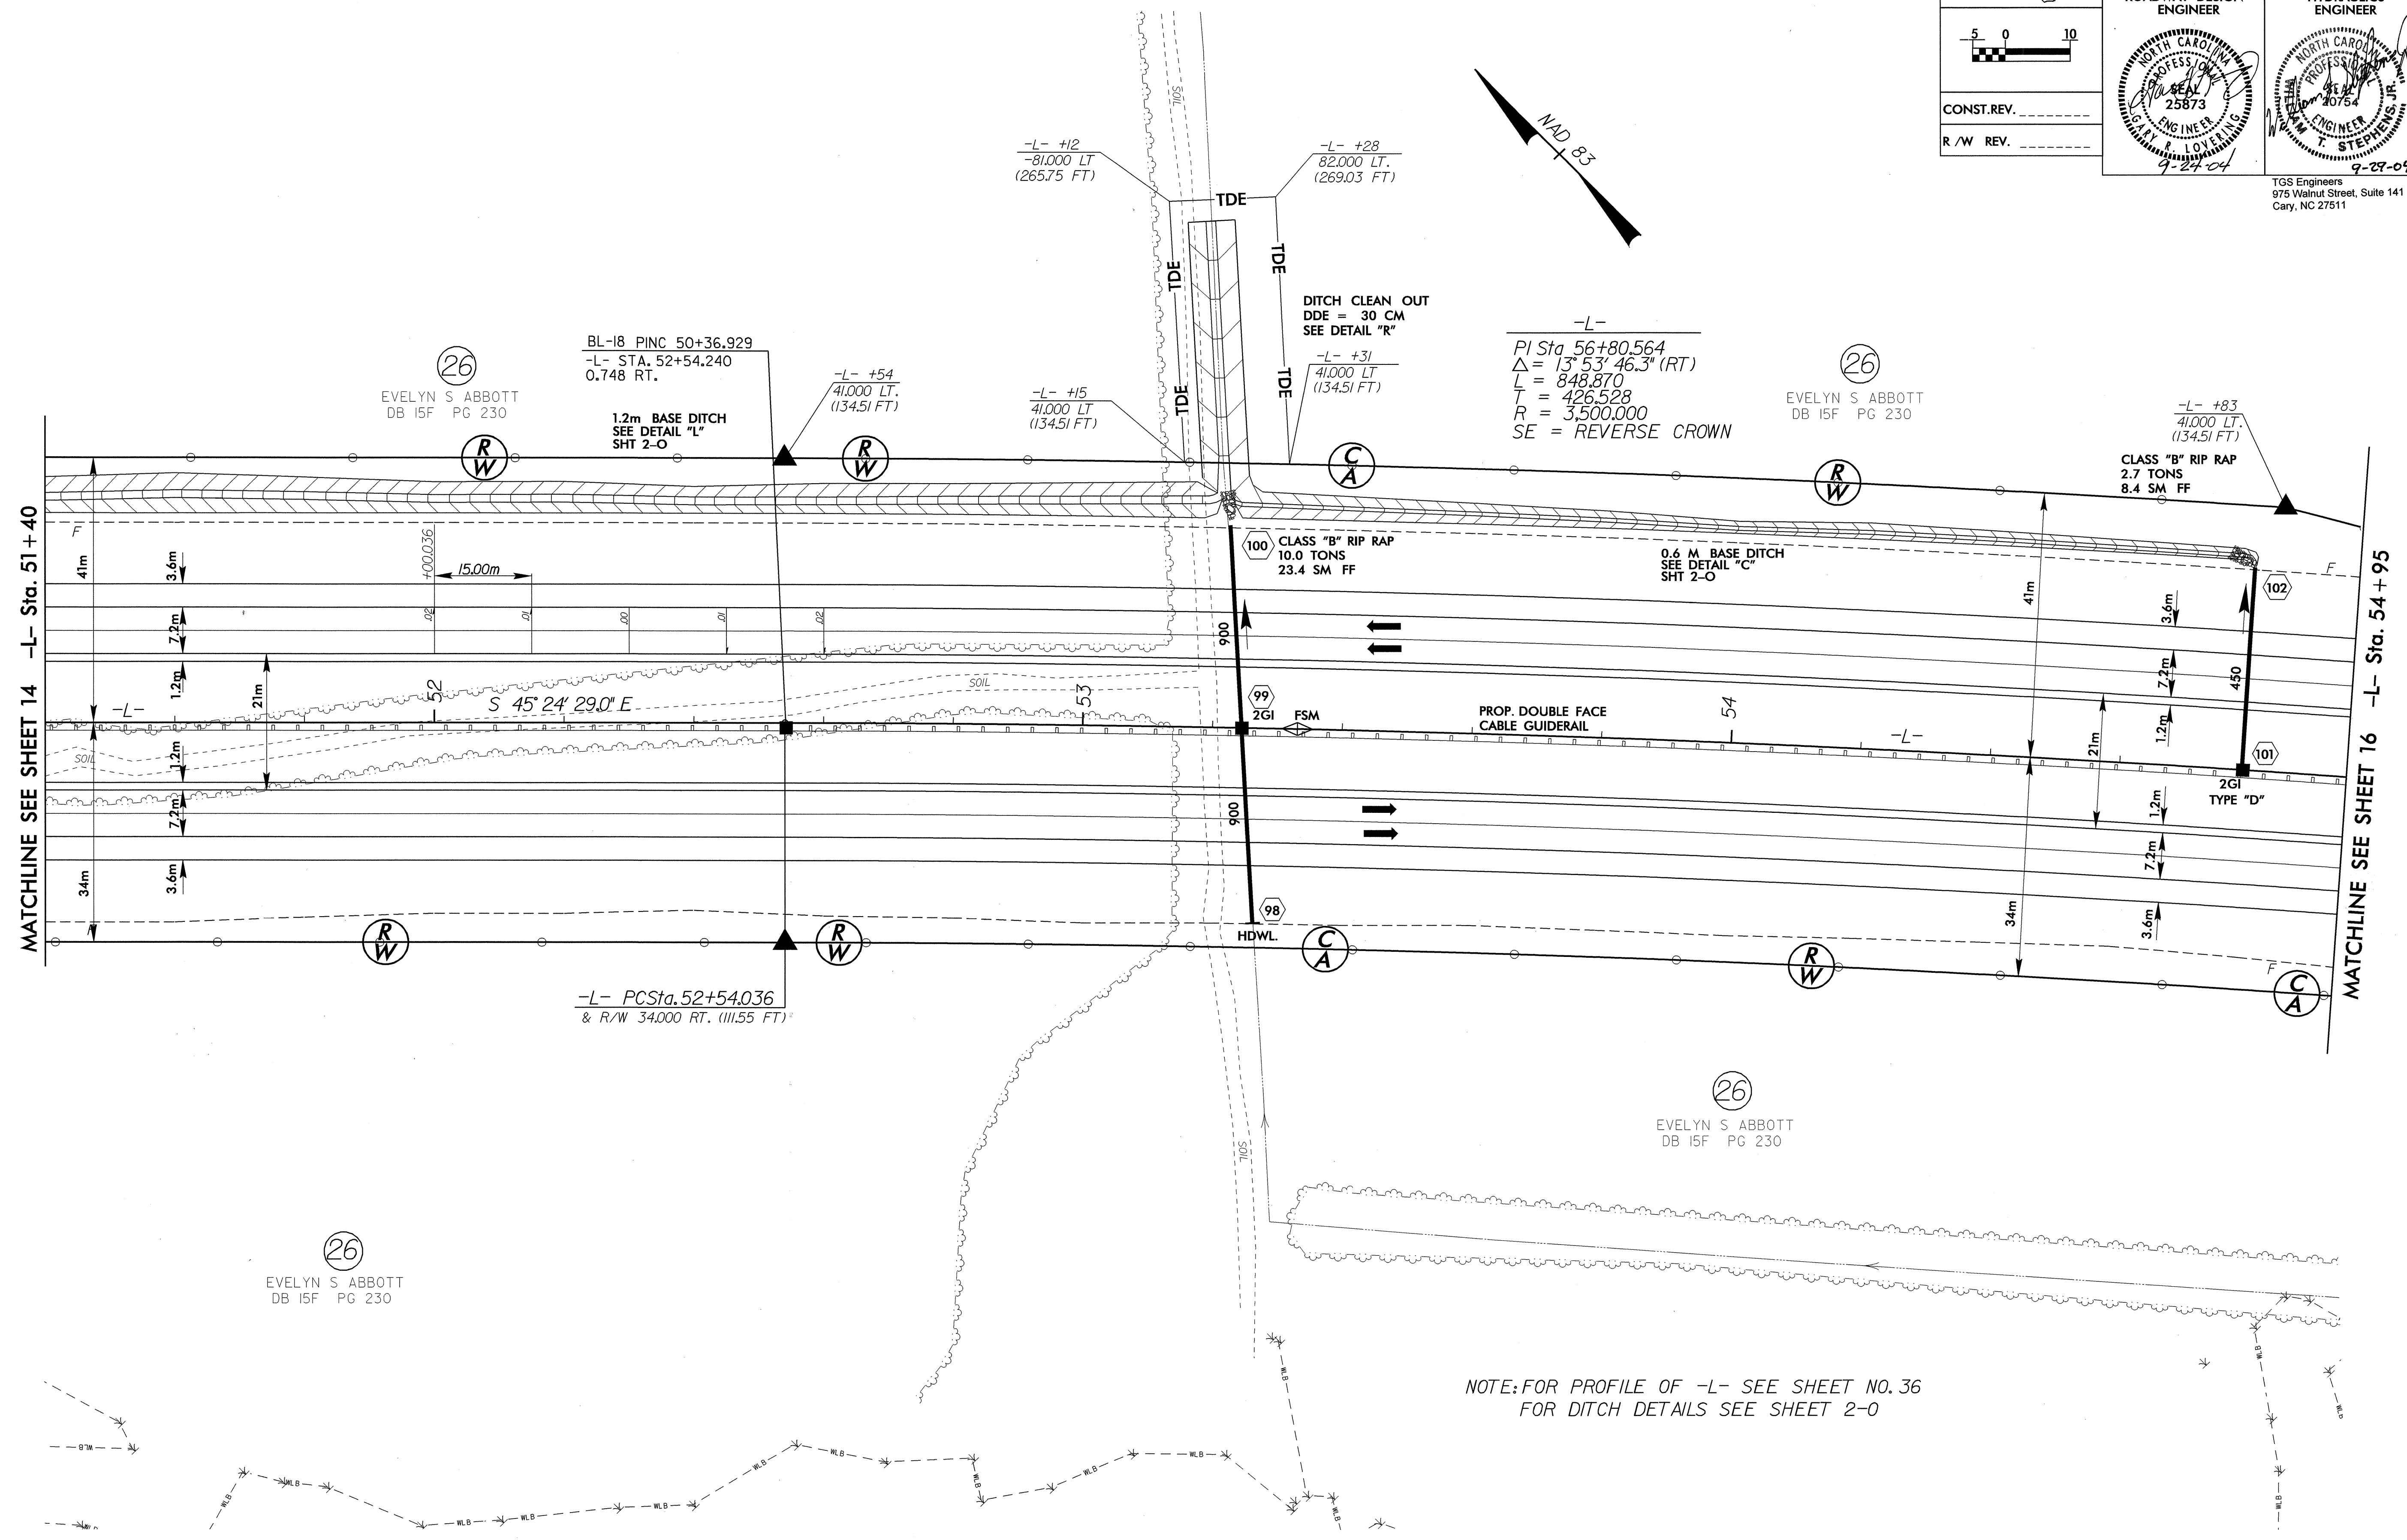


8/17/09  
 08 JUL 2009 15:06  
 M:\Road\A1107155

  CONST. REV. _____ R/W REV. _____	PROJECT REFERENCE NO. R-0513A	SHEET NO. 15
	R/W SHEET NO.	
ROADWAY DESIGN ENGINEER 	HYDRAULICS ENGINEER 	

TGS Engineers  
 975 Walnut Street, Suite 141  
 Cary, NC 27511



NOTE: FOR PROFILE OF -L- SEE SHEET NO. 36  
 FOR DITCH DETAILS SEE SHEET 2-0

(26)  
 EVELYN S. ABBOTT  
 DB 15F PG 230

(26)  
 EVELYN S. ABBOTT  
 DB 15F PG 230