
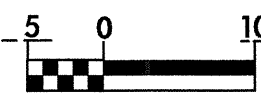
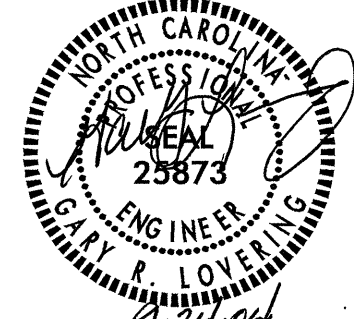
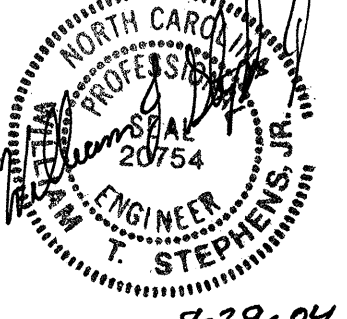
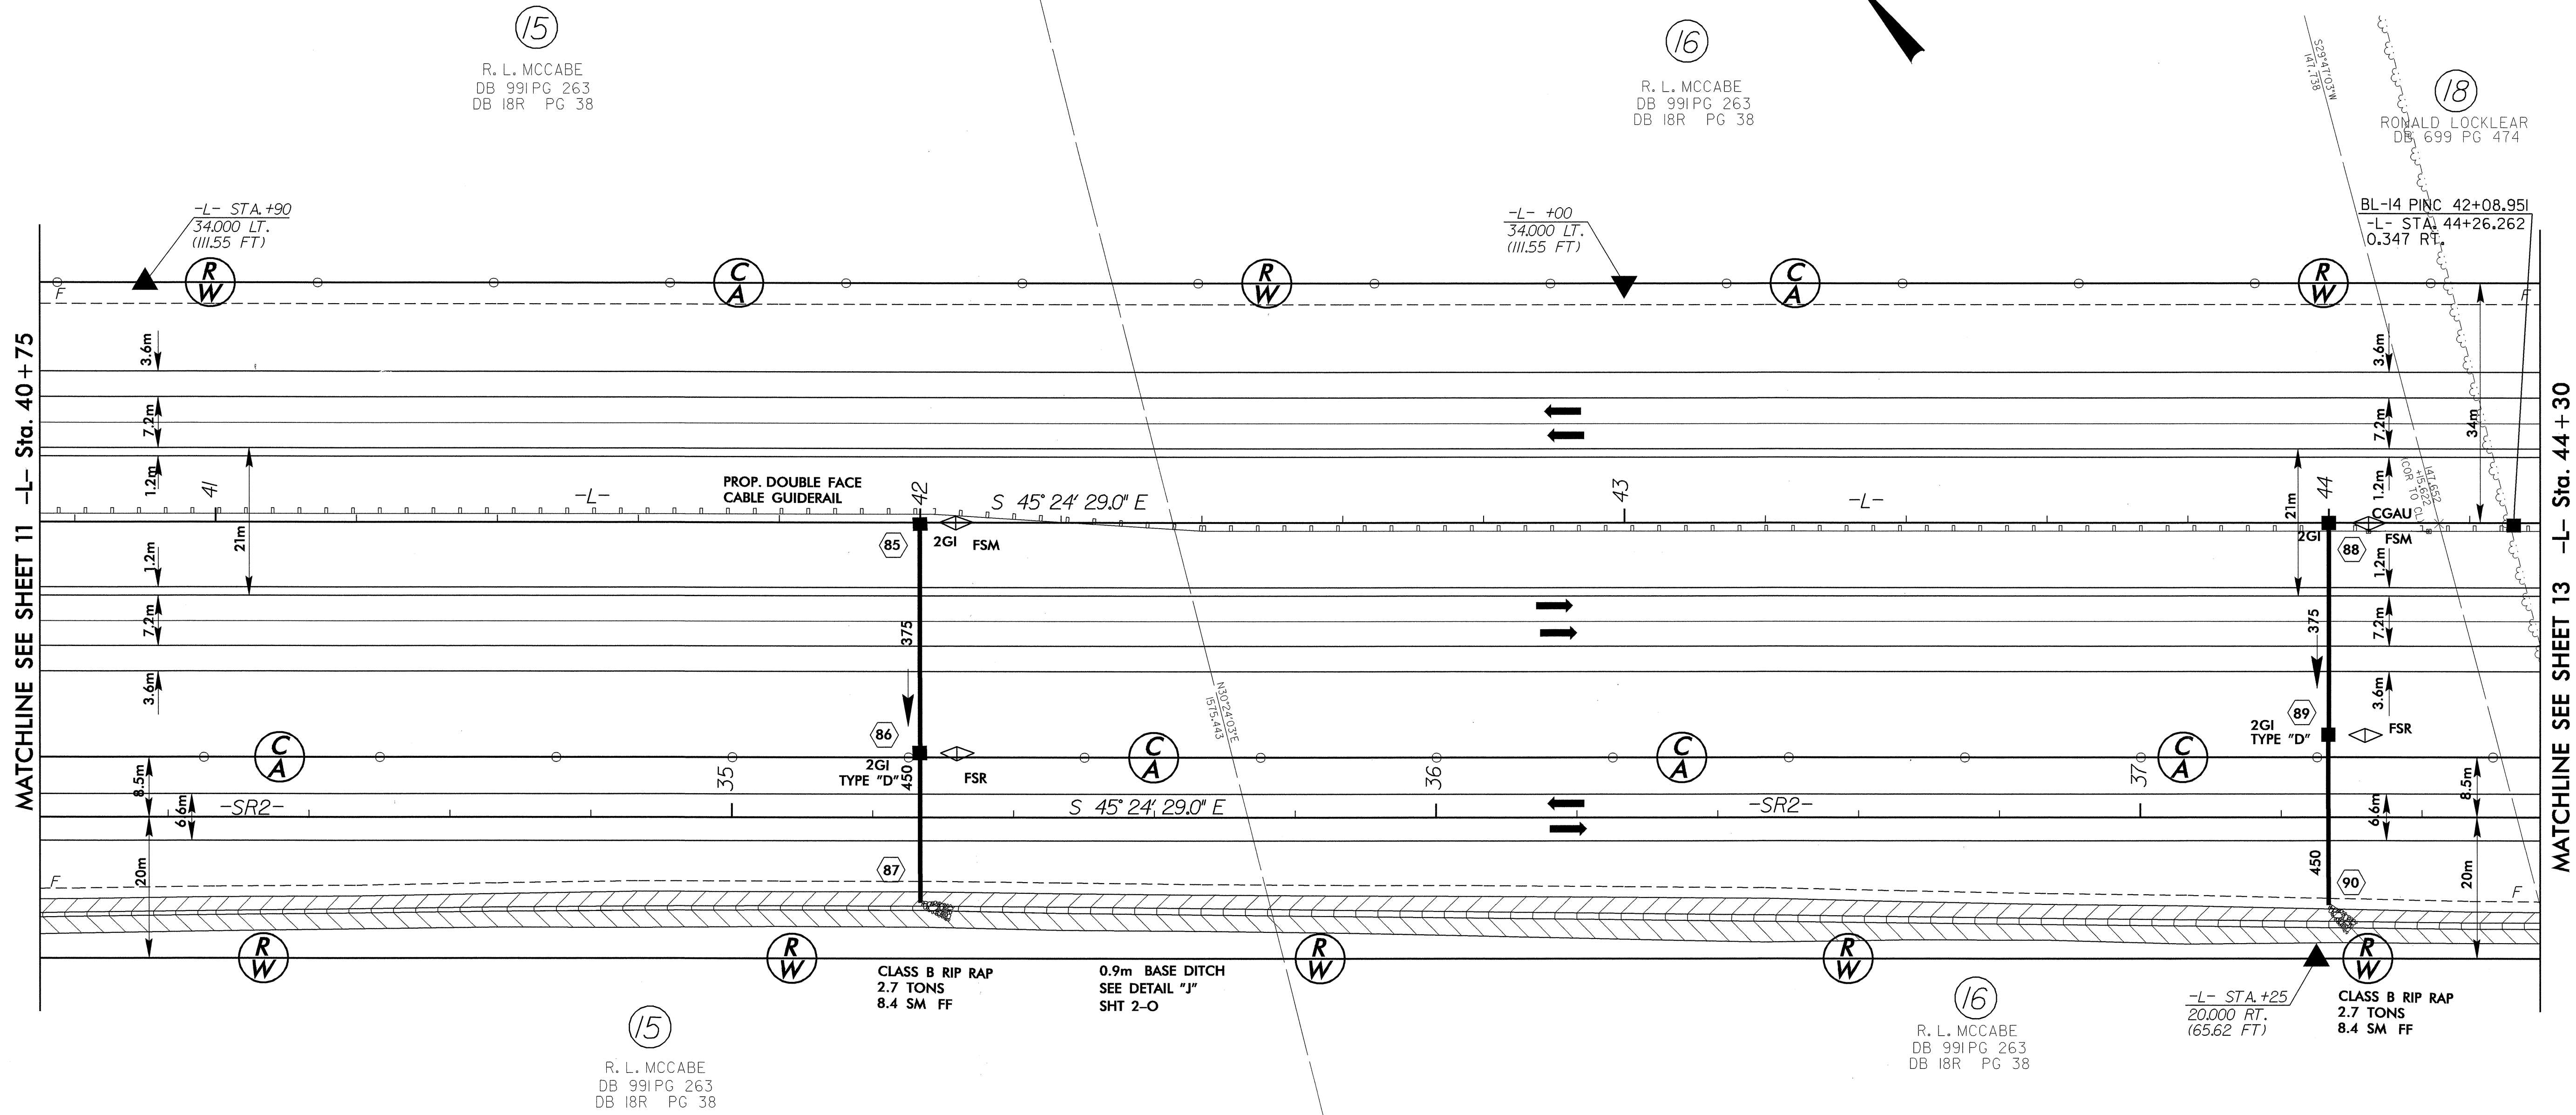


8/17/04

	PROJECT REFERENCE NO.	SHEET NO.
	R-0513A	12
	R/W SHEET NO.	
	ROADWAY DESIGN ENGINEER	
		
CONST. REV. _____		9-24-04
R/W REV. _____		9-29-04

TGS Engineers
975 Walnut Street, Suite 141
Cary, NC 27511



MATCHLINE SEE SHEET 11 -L- Sta. 40 + 75

MATCHLINE SEE SHEET 13 -L- Sta. 44 + 30

NOTES: FOR PROFILE OF -L- SEE SHEET NO. 34 & NO. 35
FOR PROFILE OF -SR2- SEE SHEET NO. 62
FOR DITCH DETAILS SEE SHEET 2-0

08-JUL-2004 15:05
R:\Projects\0513A\Drawings\Plan\0513A_Plan.dwg
R. L. McCabe - AT 0513A