

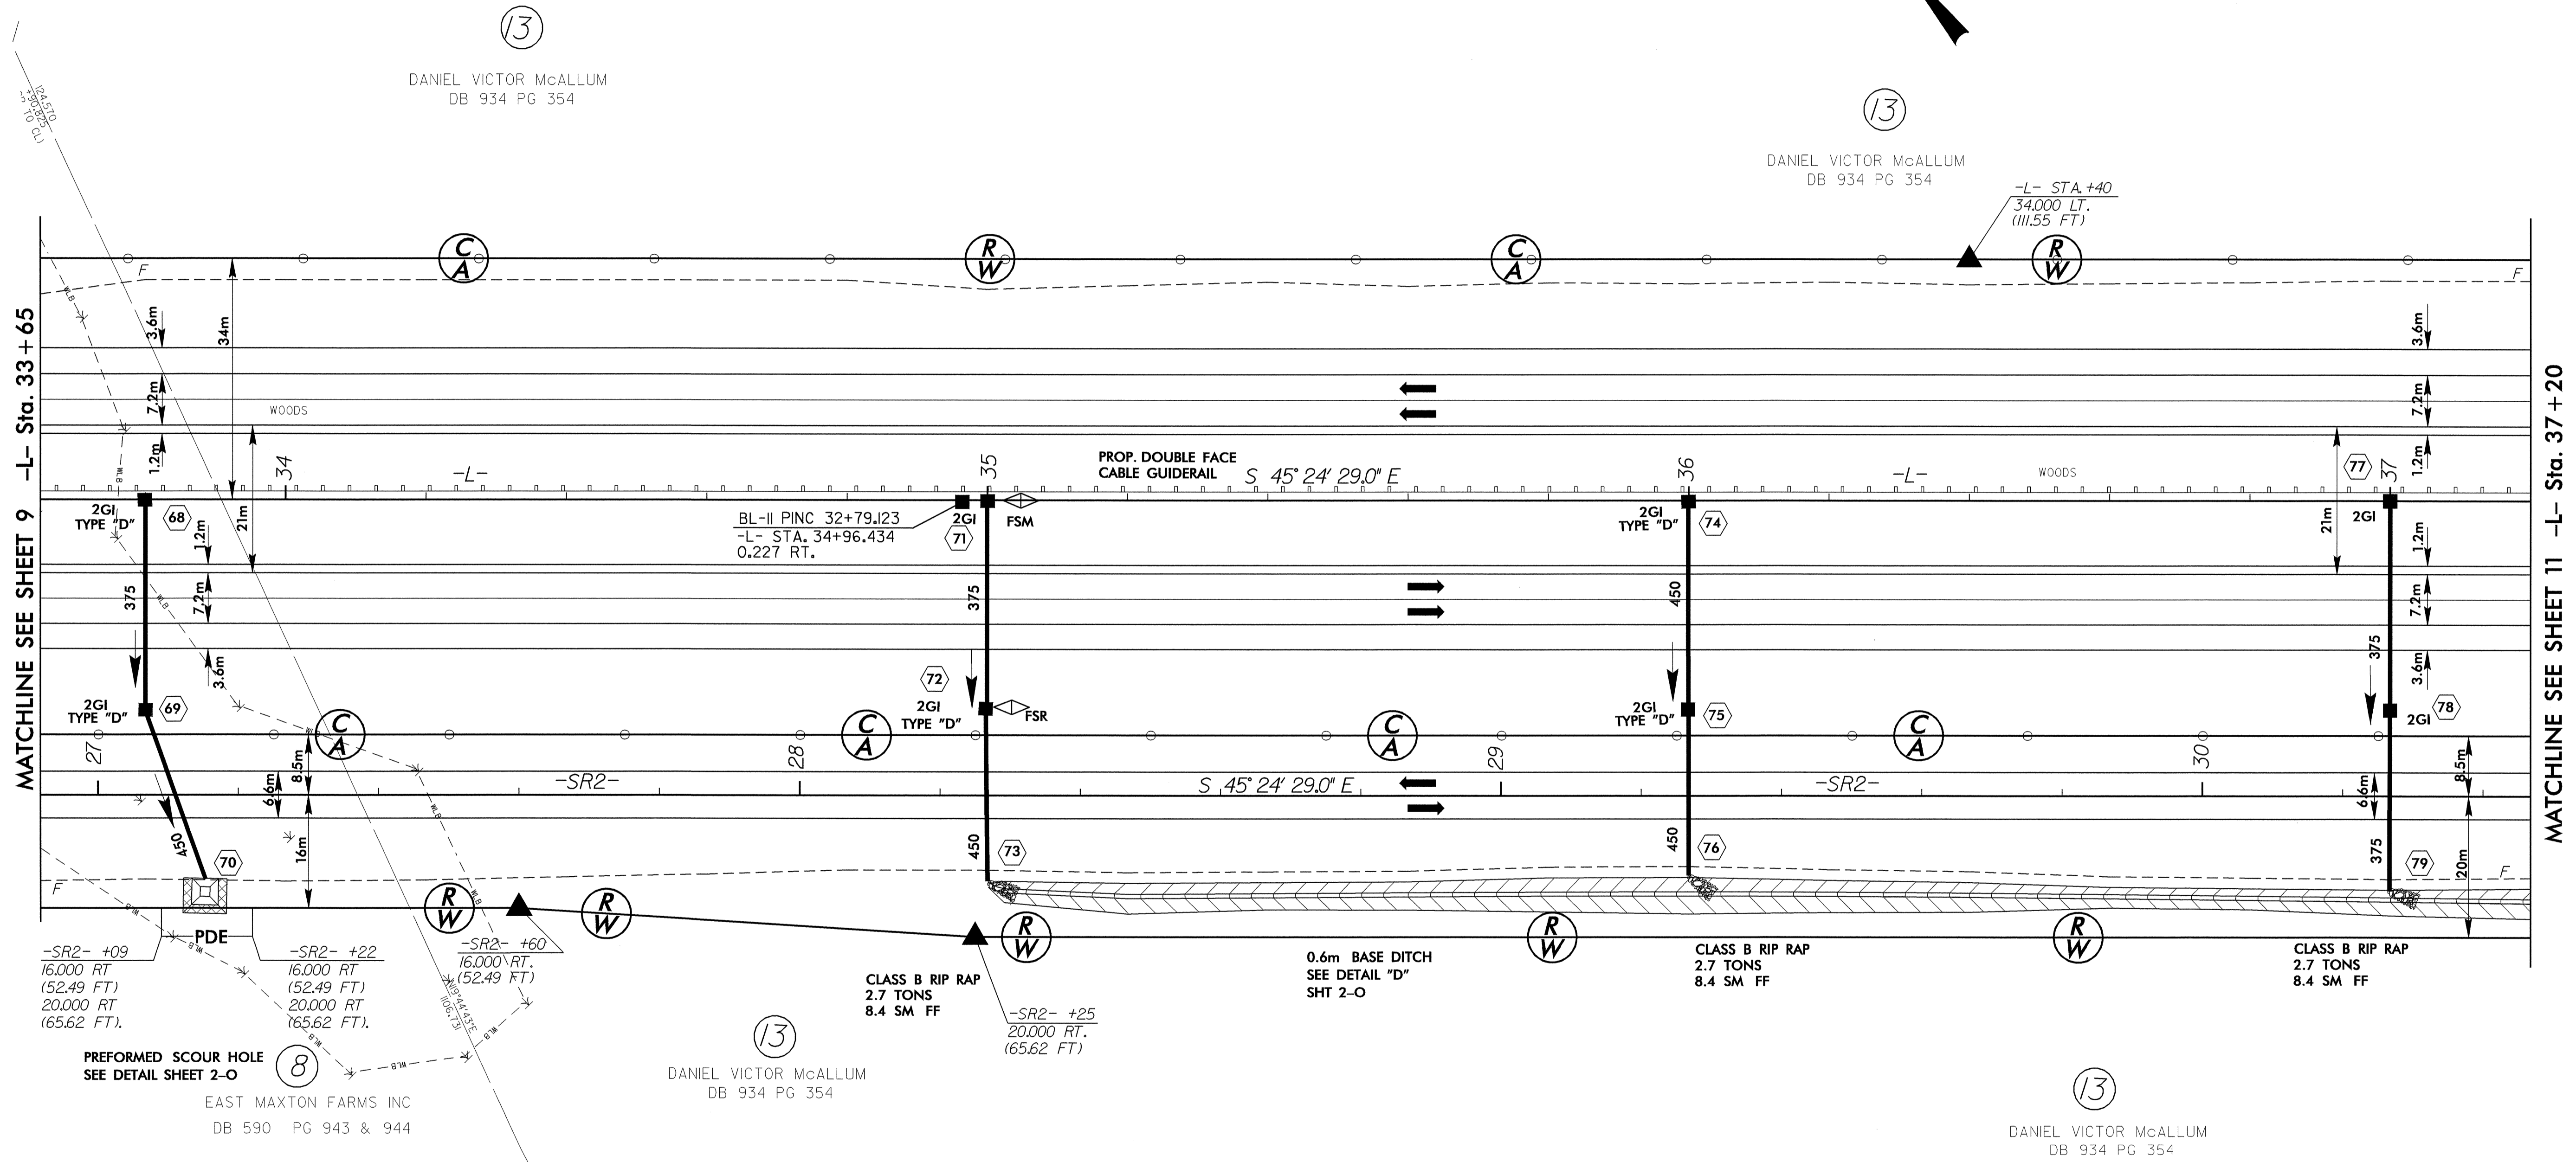
 5 0 10	PROJECT REFERENCE NO.	SHEET NO.
	R-0513A	10
CONST. REV.	R / W SHEET NO.	
R / W REV.	ROADWAY DESIGN ENGINEER	HYDRAULICS ENGINEER
	 R. LOVELACE 25873 10-03-04	 T. STEPHENS, JR. 20734 10-06-04

TGS Engineers
 975 Walnut Street, Suite 141
 Cary, NC 27511



NOTES: FOR PROFILE OF -L- SEE SHEET NO. 33 & NO. 34
 FOR PROFILE OF -SR2- SEE SHEET NO. 61
 FOR DITCH DETAILS SEE SHEET 2-0

8/17/09
 30 SEP 2004 13:39
 METRIC