




STATE OF NORTH CAROLINA DEPT. OF TRANSPORTATION DIVISION OF HIGHWAYS RALEIGH, N.C.

METRIC DETAIL DRAWING FOR

**REINFORCED BRIDGE APPROACH FILLS**

SHEET 1 OF 4  
**422D10**

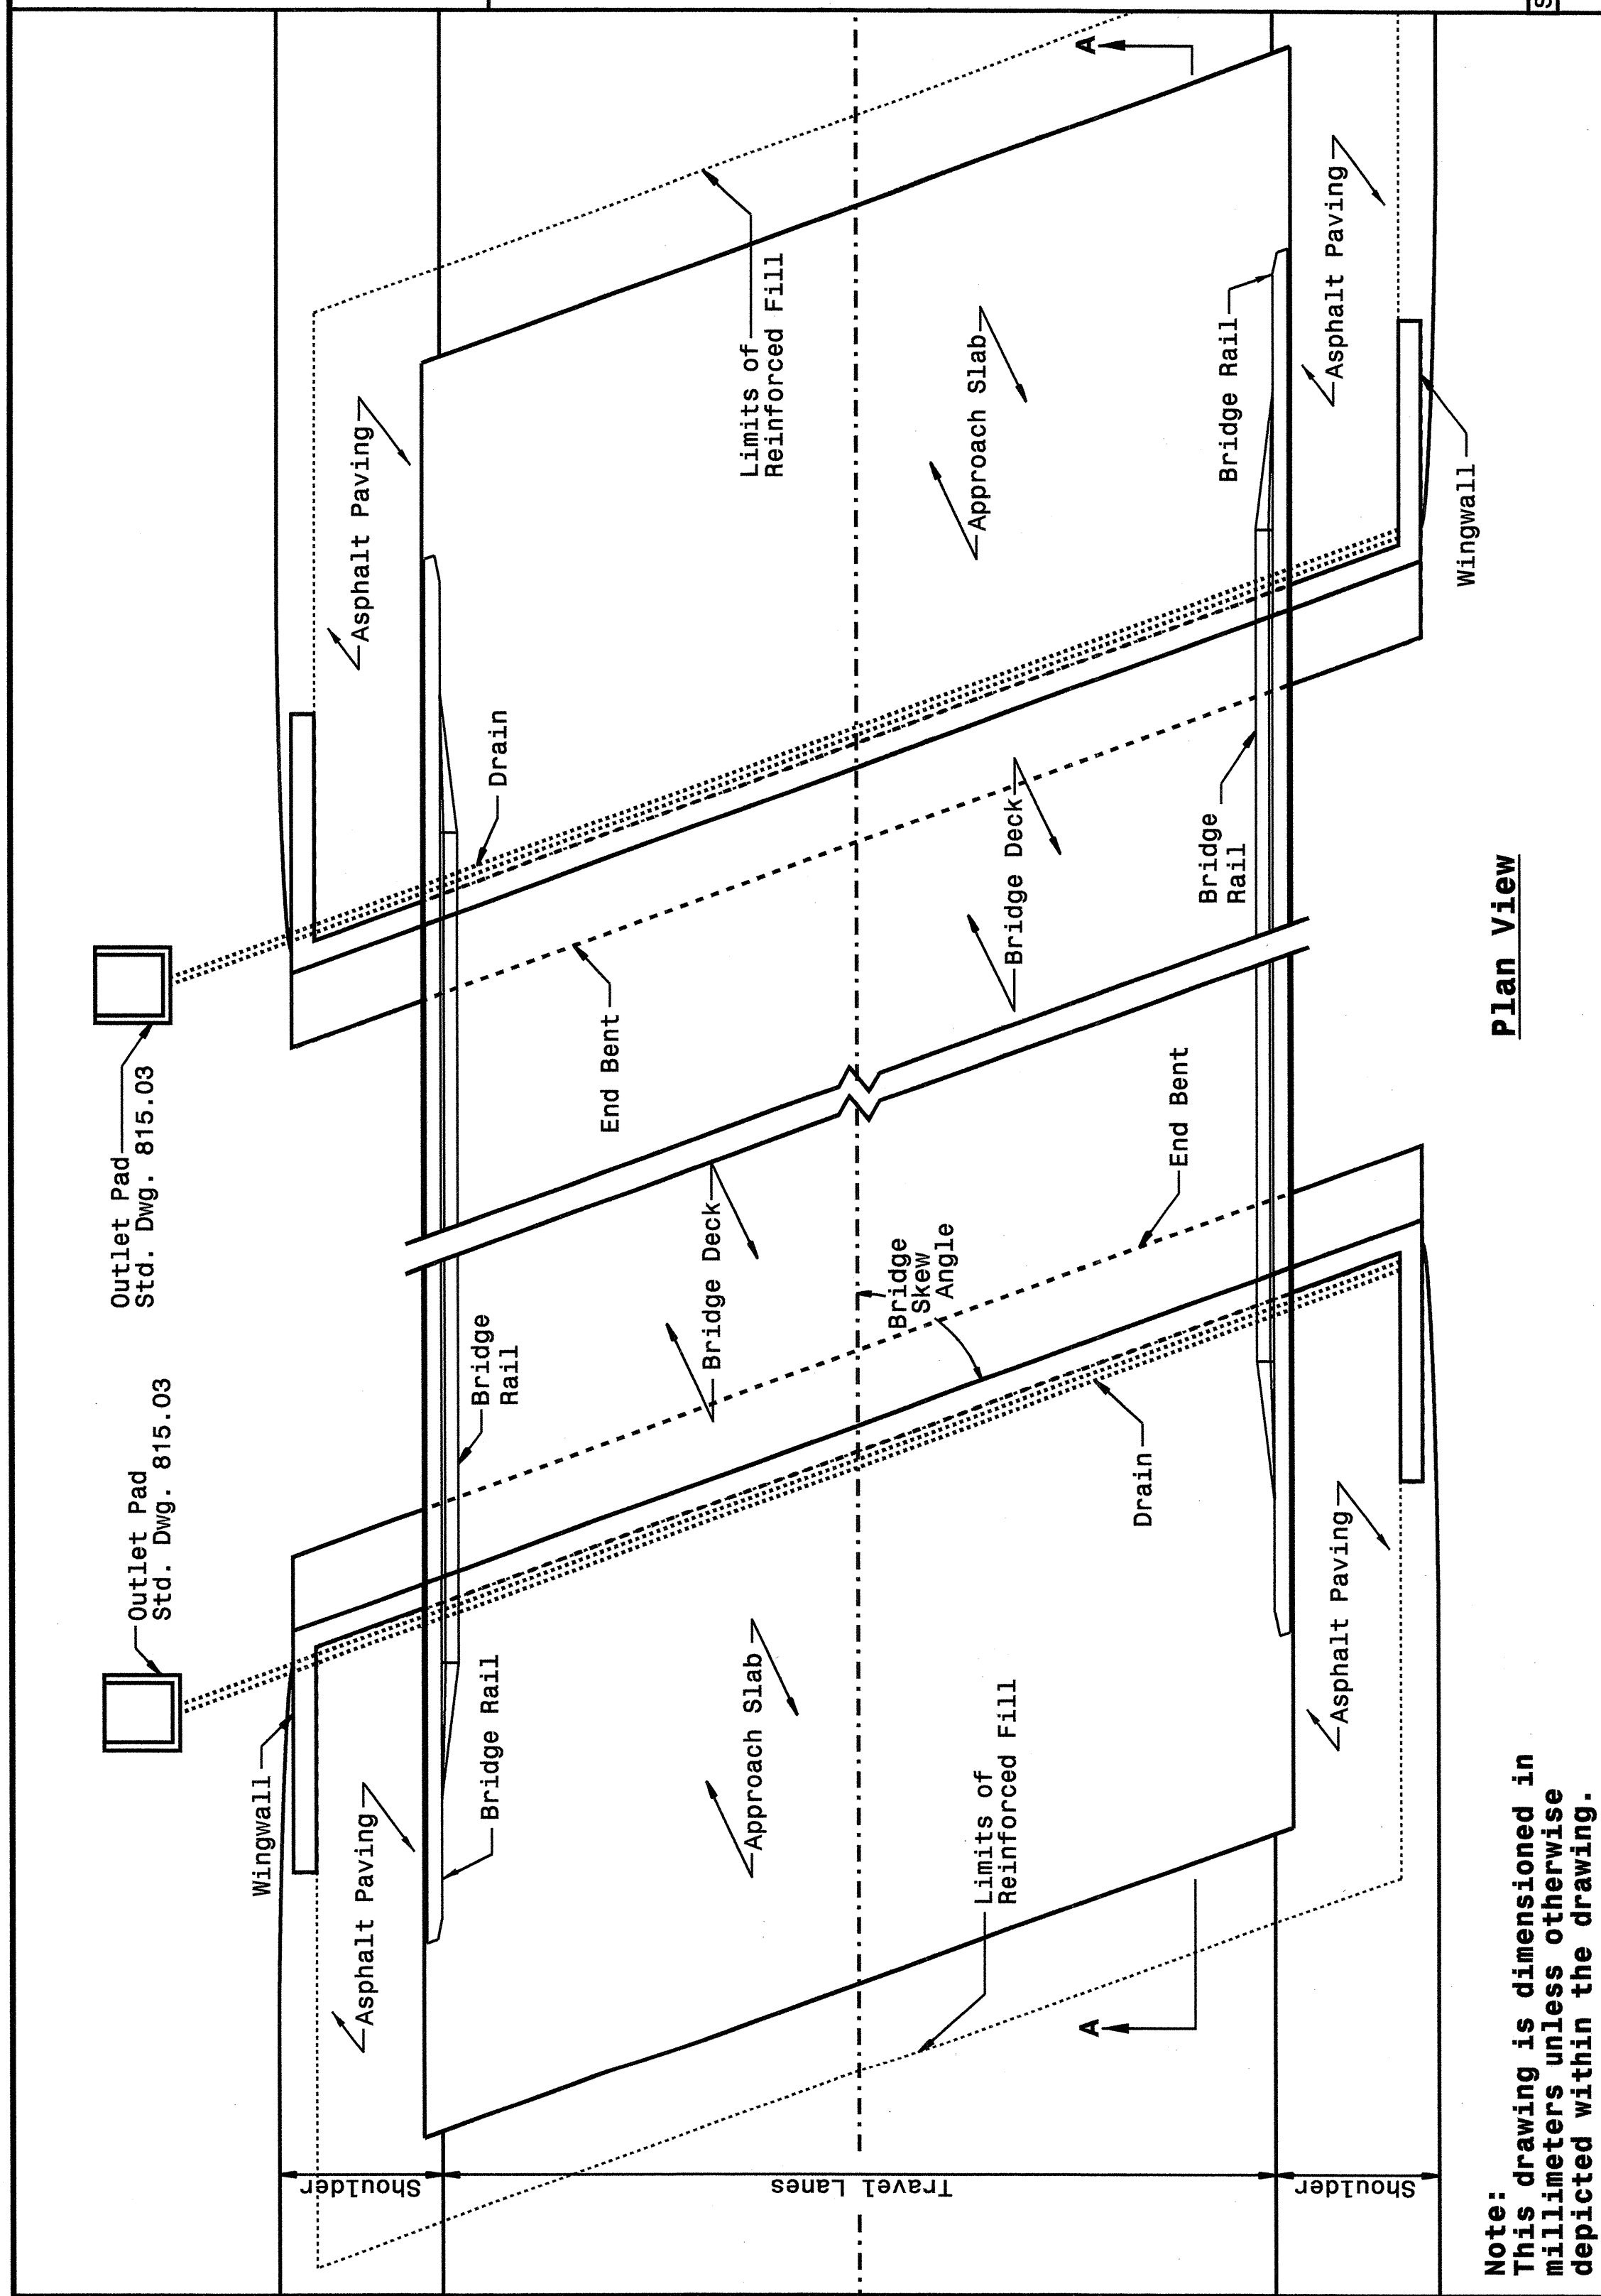

Plan View

Note: This drawing is dimensioned in millimeters unless otherwise depicted within the drawing.

STATE OF NORTH CAROLINA DEPT. OF TRANSPORTATION DIVISION OF HIGHWAYS RALEIGH, N.C.

METRIC DETAIL DRAWING FOR

**REINFORCED BRIDGE APPROACH FILLS**


SHEET 1 OF 4  
**422D10**

STATE OF NORTH CAROLINA DEPT. OF TRANSPORTATION DIVISION OF HIGHWAYS RALEIGH, N.C.

METRIC DETAIL DRAWING FOR

**REINFORCED BRIDGE APPROACH FILLS**

SHEET 2 OF 4  
**422D10**

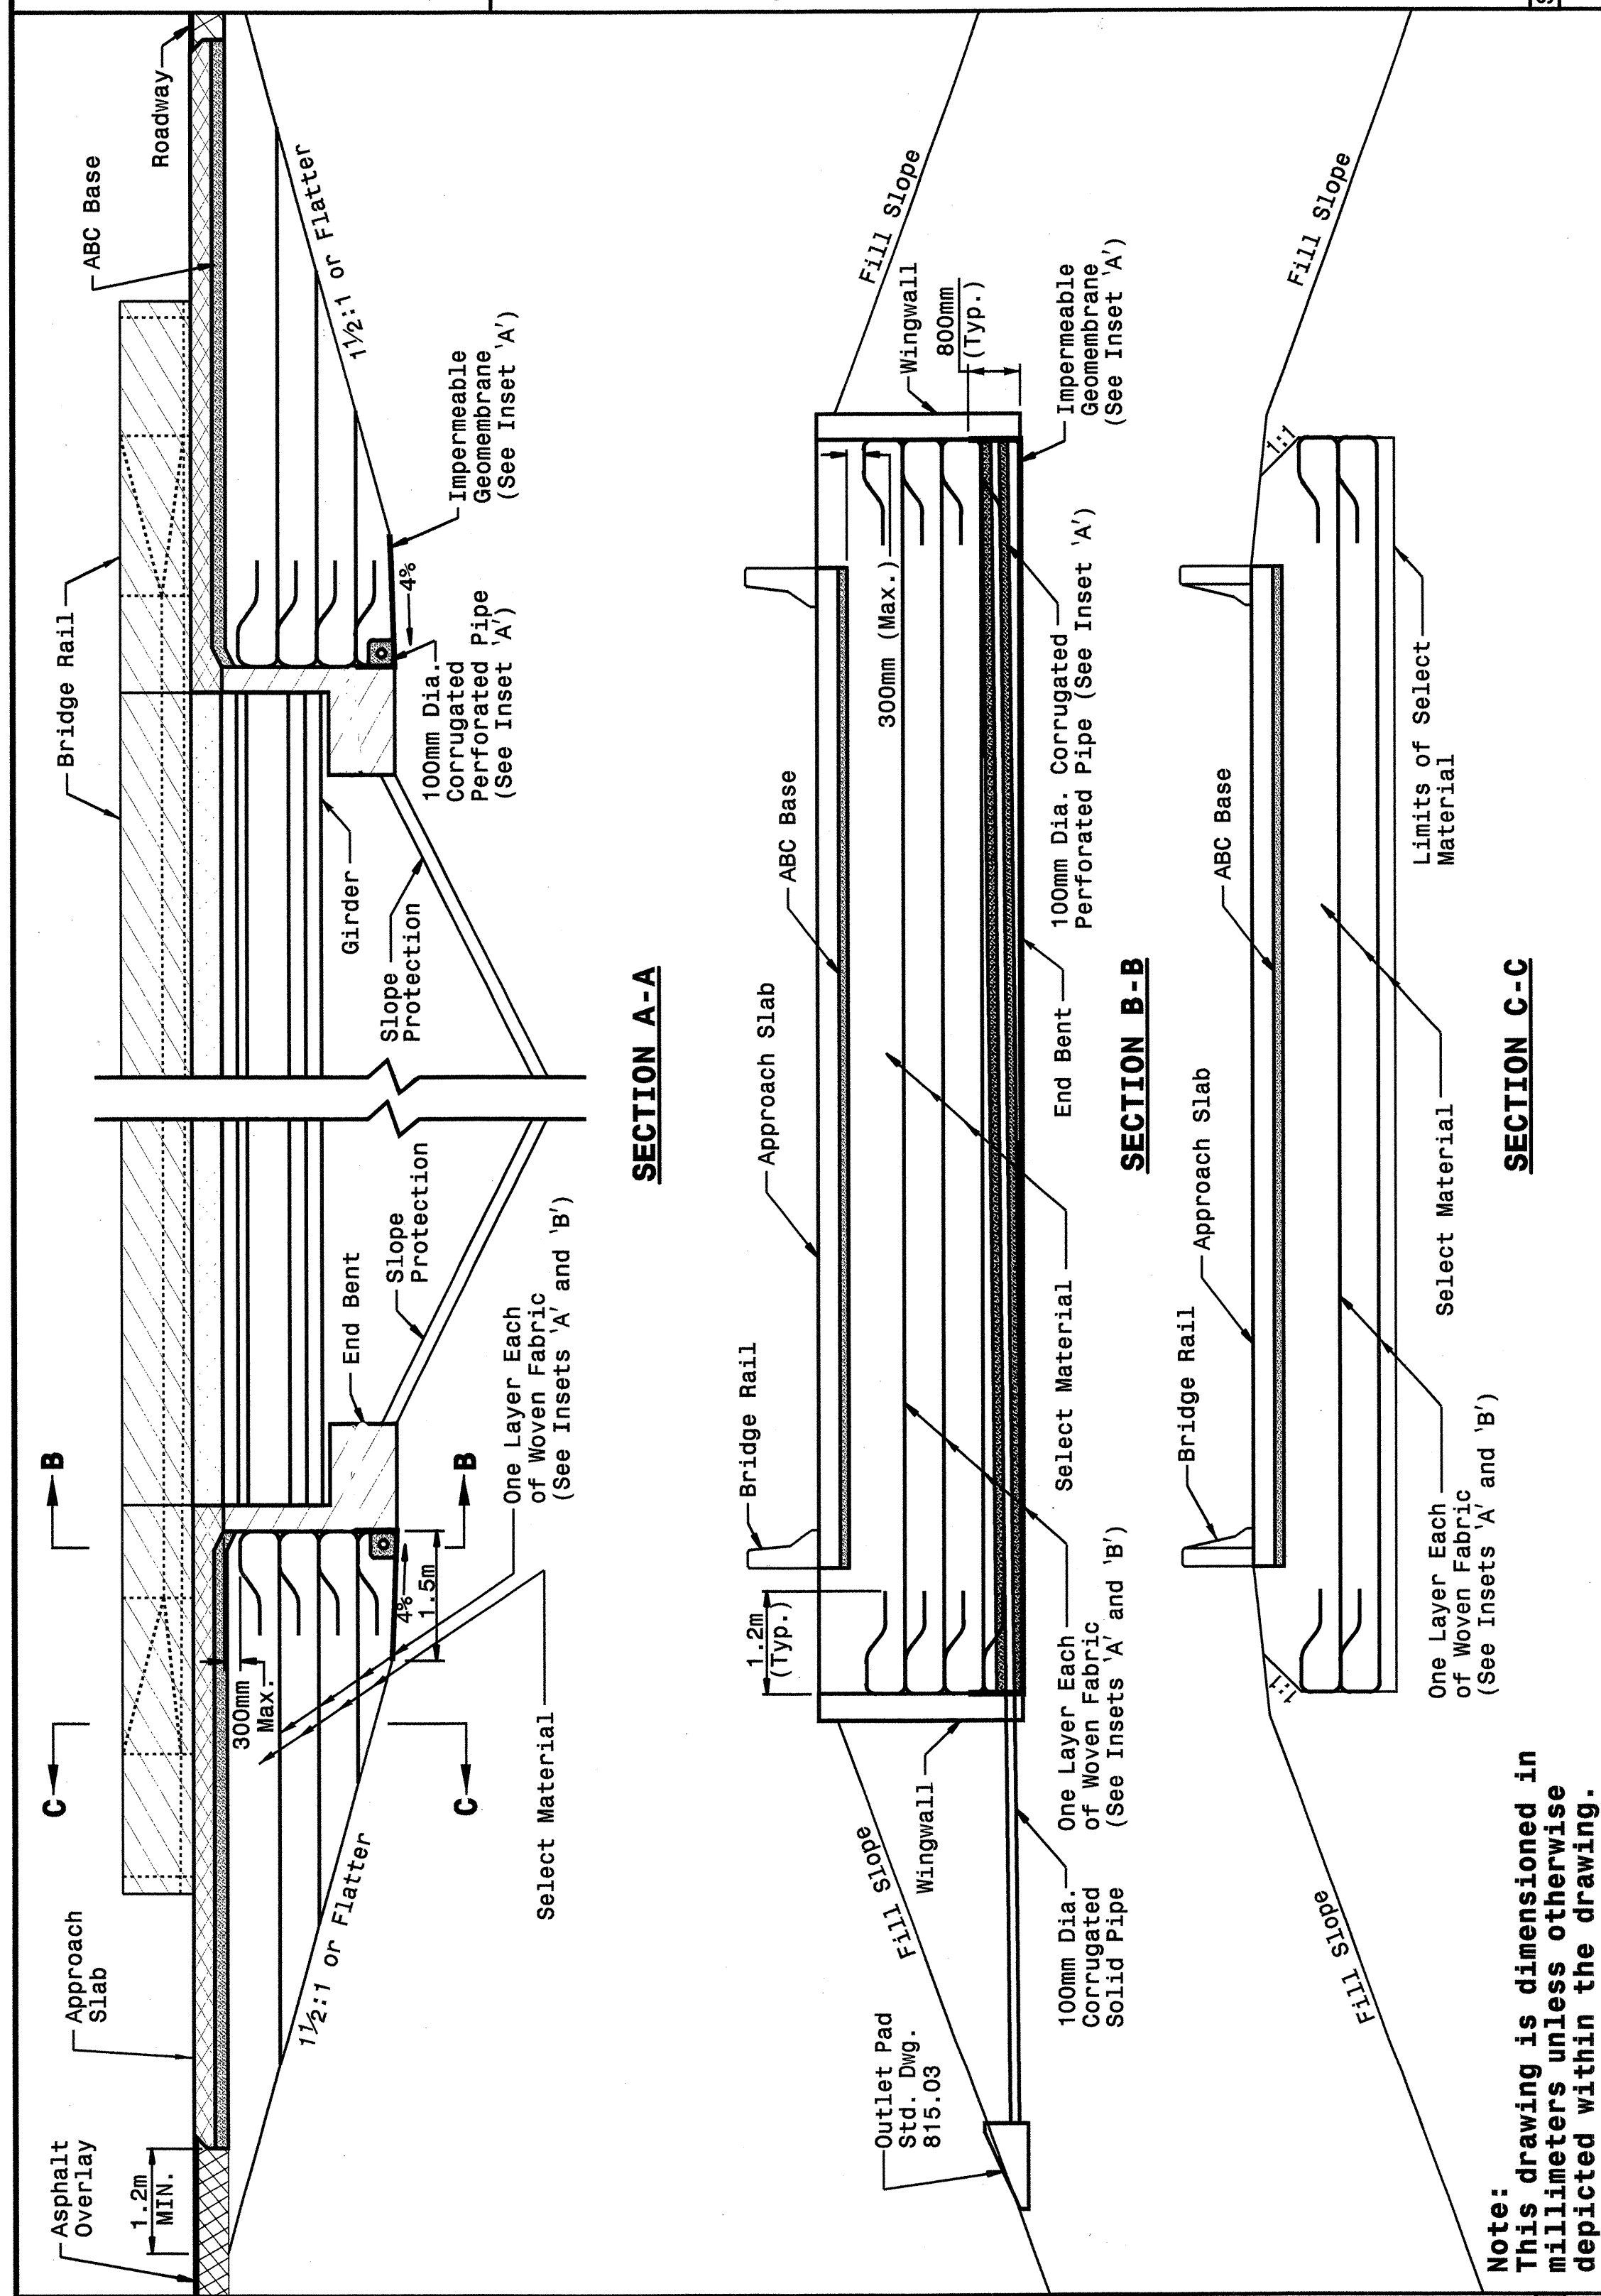

SECTION A-A

SECTION B-B

SECTION C-C

Note: This drawing is dimensioned in millimeters unless otherwise depicted within the drawing.

STATE OF NORTH CAROLINA DEPT. OF TRANSPORTATION DIVISION OF HIGHWAYS RALEIGH, N.C.

METRIC DETAIL DRAWING FOR

**REINFORCED BRIDGE APPROACH FILLS**

PRESTRESSED AND PLATE GIRDER BRIDGES

SHEET 2 OF 4  
**422D10**

08-APR-2004 09:26  
F:\Special\stds\stds\02\stds to Special Details\metric\422d10\422d10.dgn  
erj:warj at 10:52:22



DESIGN SERVICES UNIT  
STANDARDS AND SPECIAL DESIGN  
Office 919-250-4128 FAX 919-250-4119

**SEE PLATE FOR TITLE**

ORIGINAL BY: 2002 STANDARDS DATE: 01-15-02  
MODIFIED BY: E.E. WARD DATE: 04-07-04  
CHECKED BY: C.B. KERRY DATE: 4-12-04  
FILE SPEC.: stds/02stdststds/metric/422d10.dgn