



 5 0 10	PROJECT REFERENCE NO.	SHEET NO.
	R-0513A	2-R
CONST.REV.	R/W SHEET NO.	
R/W REV.	ROADWAY DESIGN ENGINEER	HYDRAULICS ENGINEER
		
	9-24-04	9-29-04

TGS Engineers  
975 Walnut Street, Suite 141  
Cary, NC 27511

-SRI-  
 PI Sta 15+92.445 Pls Sta 17+21.973  
 $\Delta = 11^{\circ} 11' 04.7''$  (LT)  $\Theta_s = 1^{\circ} 14' 05.4''$   
 $L = 226.442$   $L_s = 50.000$   
 $T = 113.582$   $LT = 33.334$   
 $R = 1,160.000$   $ST = 16.667$   
 $SE = 0.03$   $SE = 0.025$

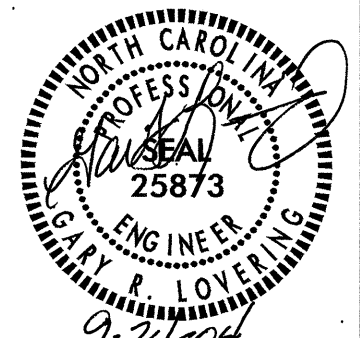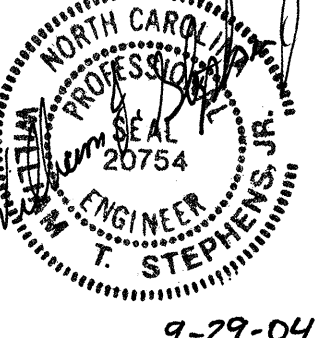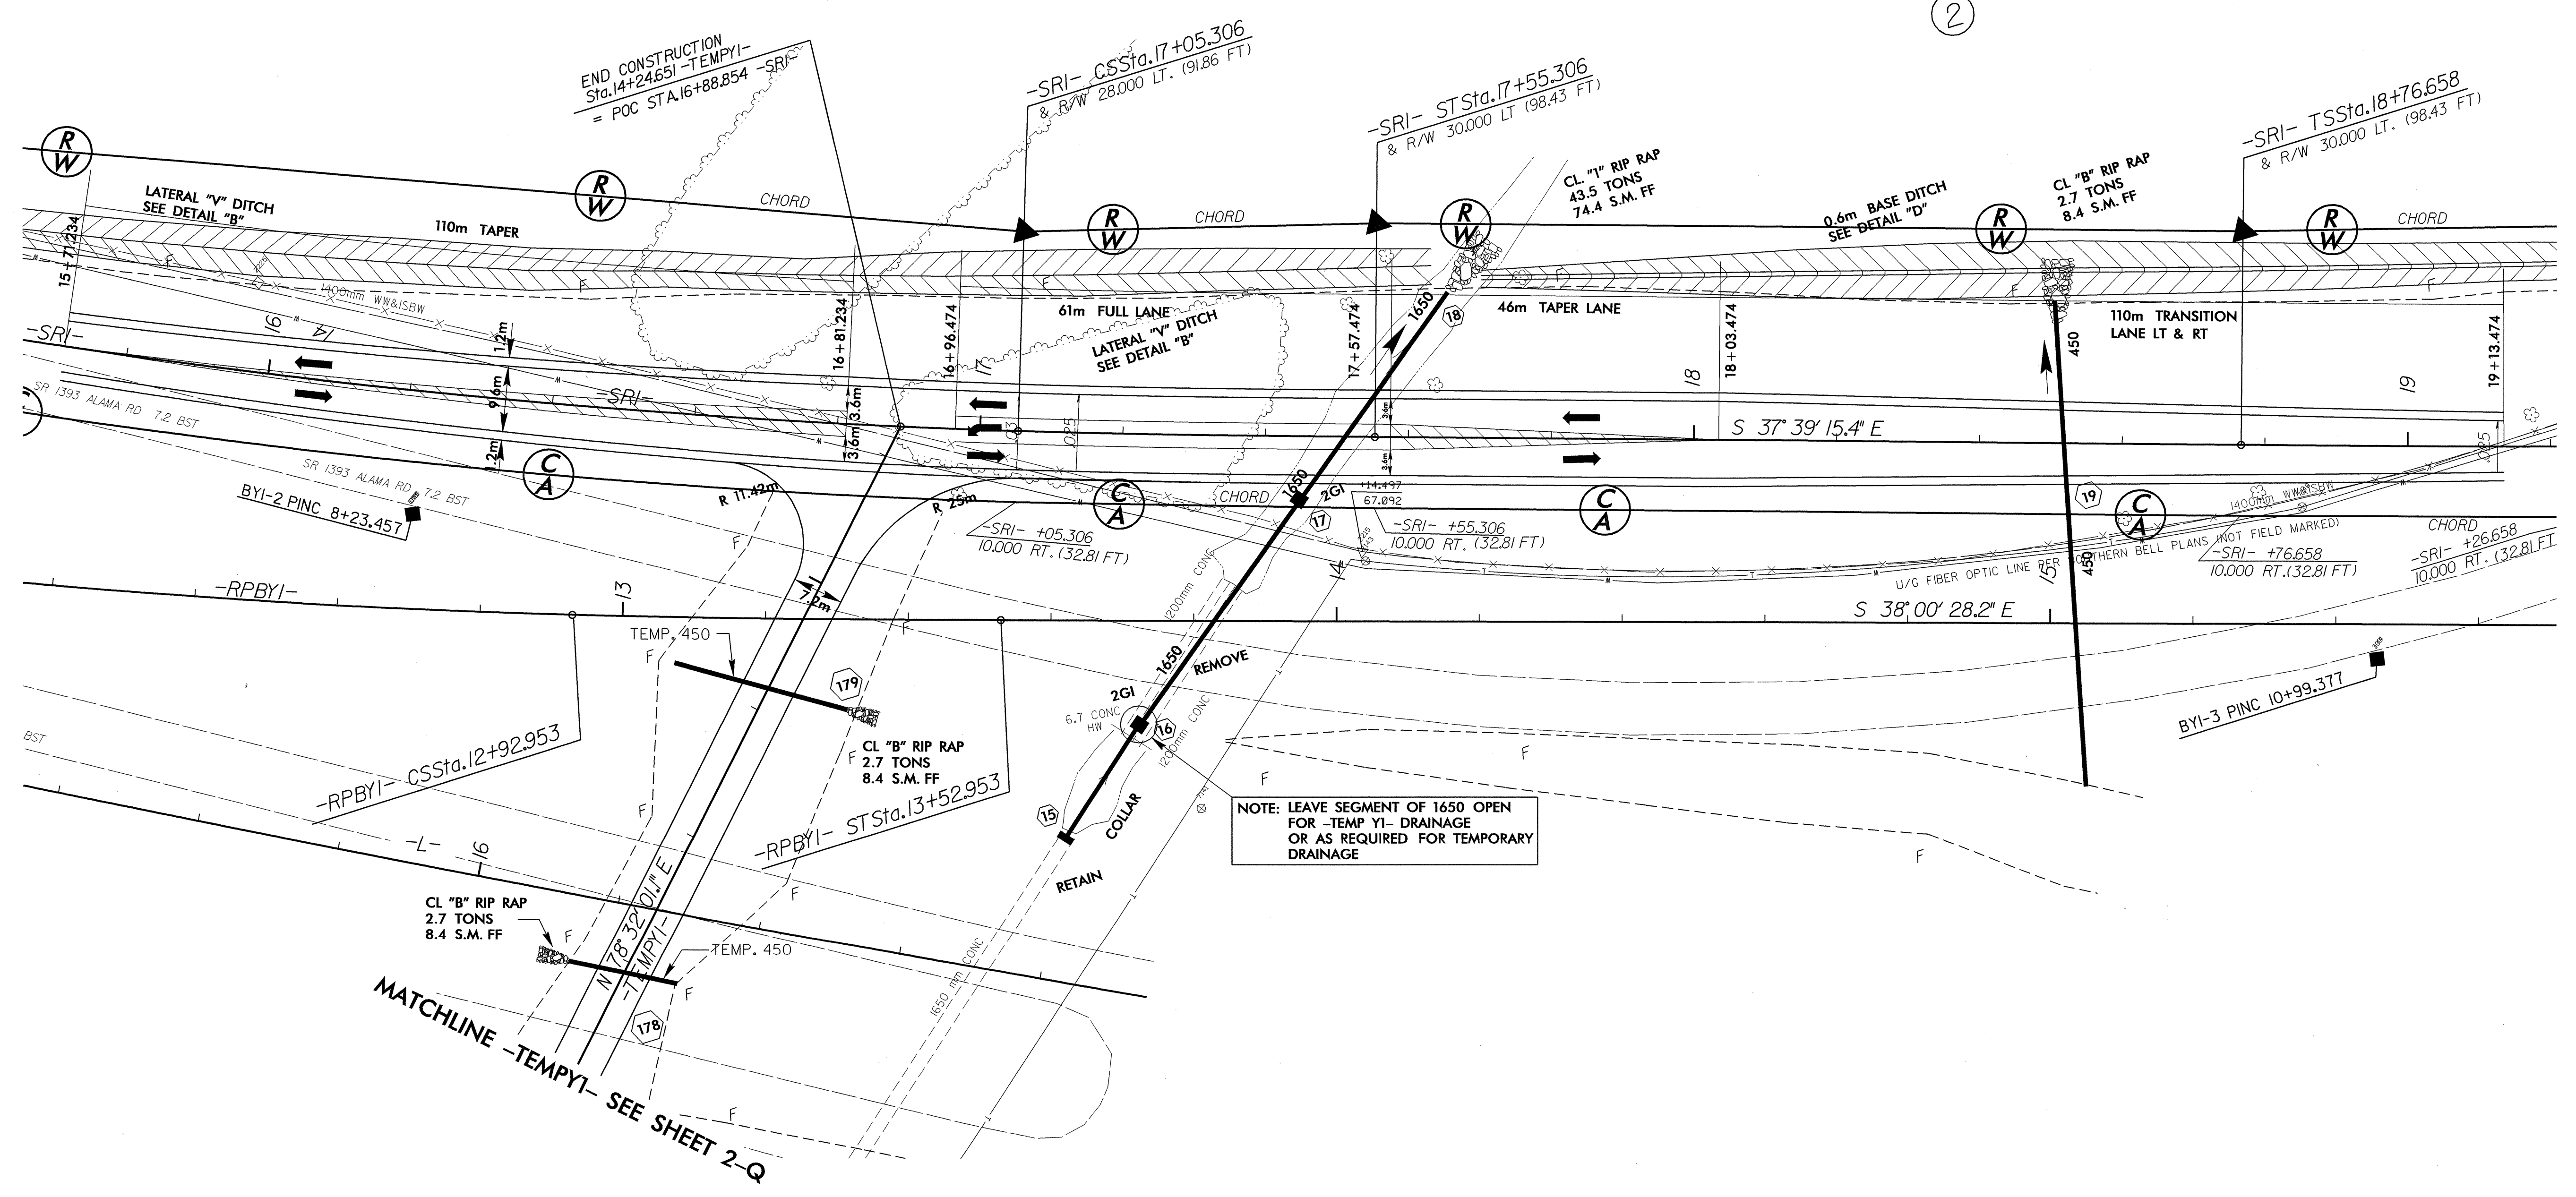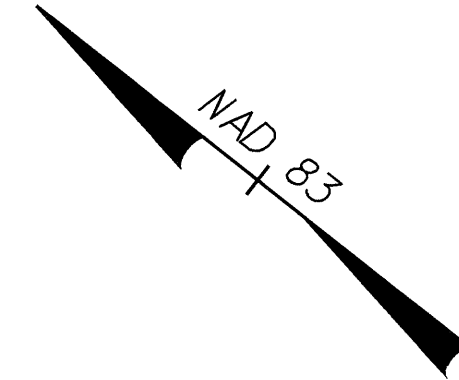

REVISIONS

8/17/04  
 2004  
 09:45  
 10/10/04

FOR -TEMPY- PROFILE SEE SHEET NO.70