


09/09/99

**CONTRACT: C200970 TIP PROJECT: R-0513A/R-0513BA**

See Sheet 1-A For Index of Sheets  
See Sheet 1-B For Conventional Symbols

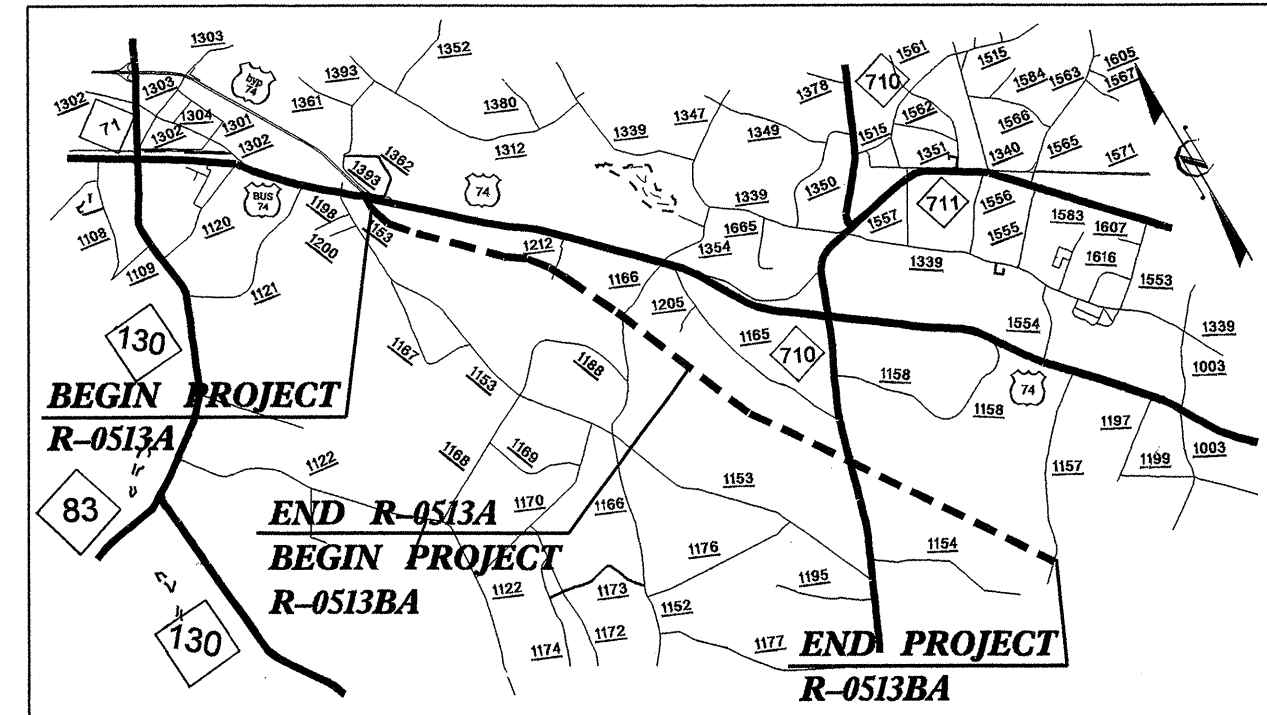

**VICINITY MAP**

# STATE OF NORTH CAROLINA DIVISION OF HIGHWAYS ROBESON COUNTY

**LOCATION: US 74 FROM MAXTON BYPASS 1.82 KILOMETERS EAST OF SR 1166 (CABINET SHOP ROAD); US 74 FROM EAST OF SR 1166 TO WEST OF SR 1157 (HENRY BERRY ROAD)**


**TYPE OF WORK: GRADING, DRAINAGE, PAVING, STRUCTURES, SIGNING, SIGNALS AND GUIDERAIL**

**METRIC**

ALL DIMENSIONS IN THESE PLANS ARE IN METERS AND/OR MILLIMETERS UNLESS OTHERWISE SHOWN

STATE	STATE PROJECT REFERENCE NO.	SHEET NO.	TOTAL SHEETS
N.C.	R-513A/R-513BA	1	
STATE PROJ. NO.	F.A. PROJ. NO.	DESCRIPTION	
34336.1.2	NHF-18-4(19)	PE (R-0513-A)	
34336.2.1	NHF-18-4(19)	R/W & UTIL (R-0513A)	
34336.3.8		CONST. (R-0513A)	
34336.1.2	NHF-18-4(19)	PE (R-0513-B)	
34336.2.3		R/W & UTIL (R-0513BA)	
34336.3.8		CONST. (R-0513BA)	

## PART 1 OF 3

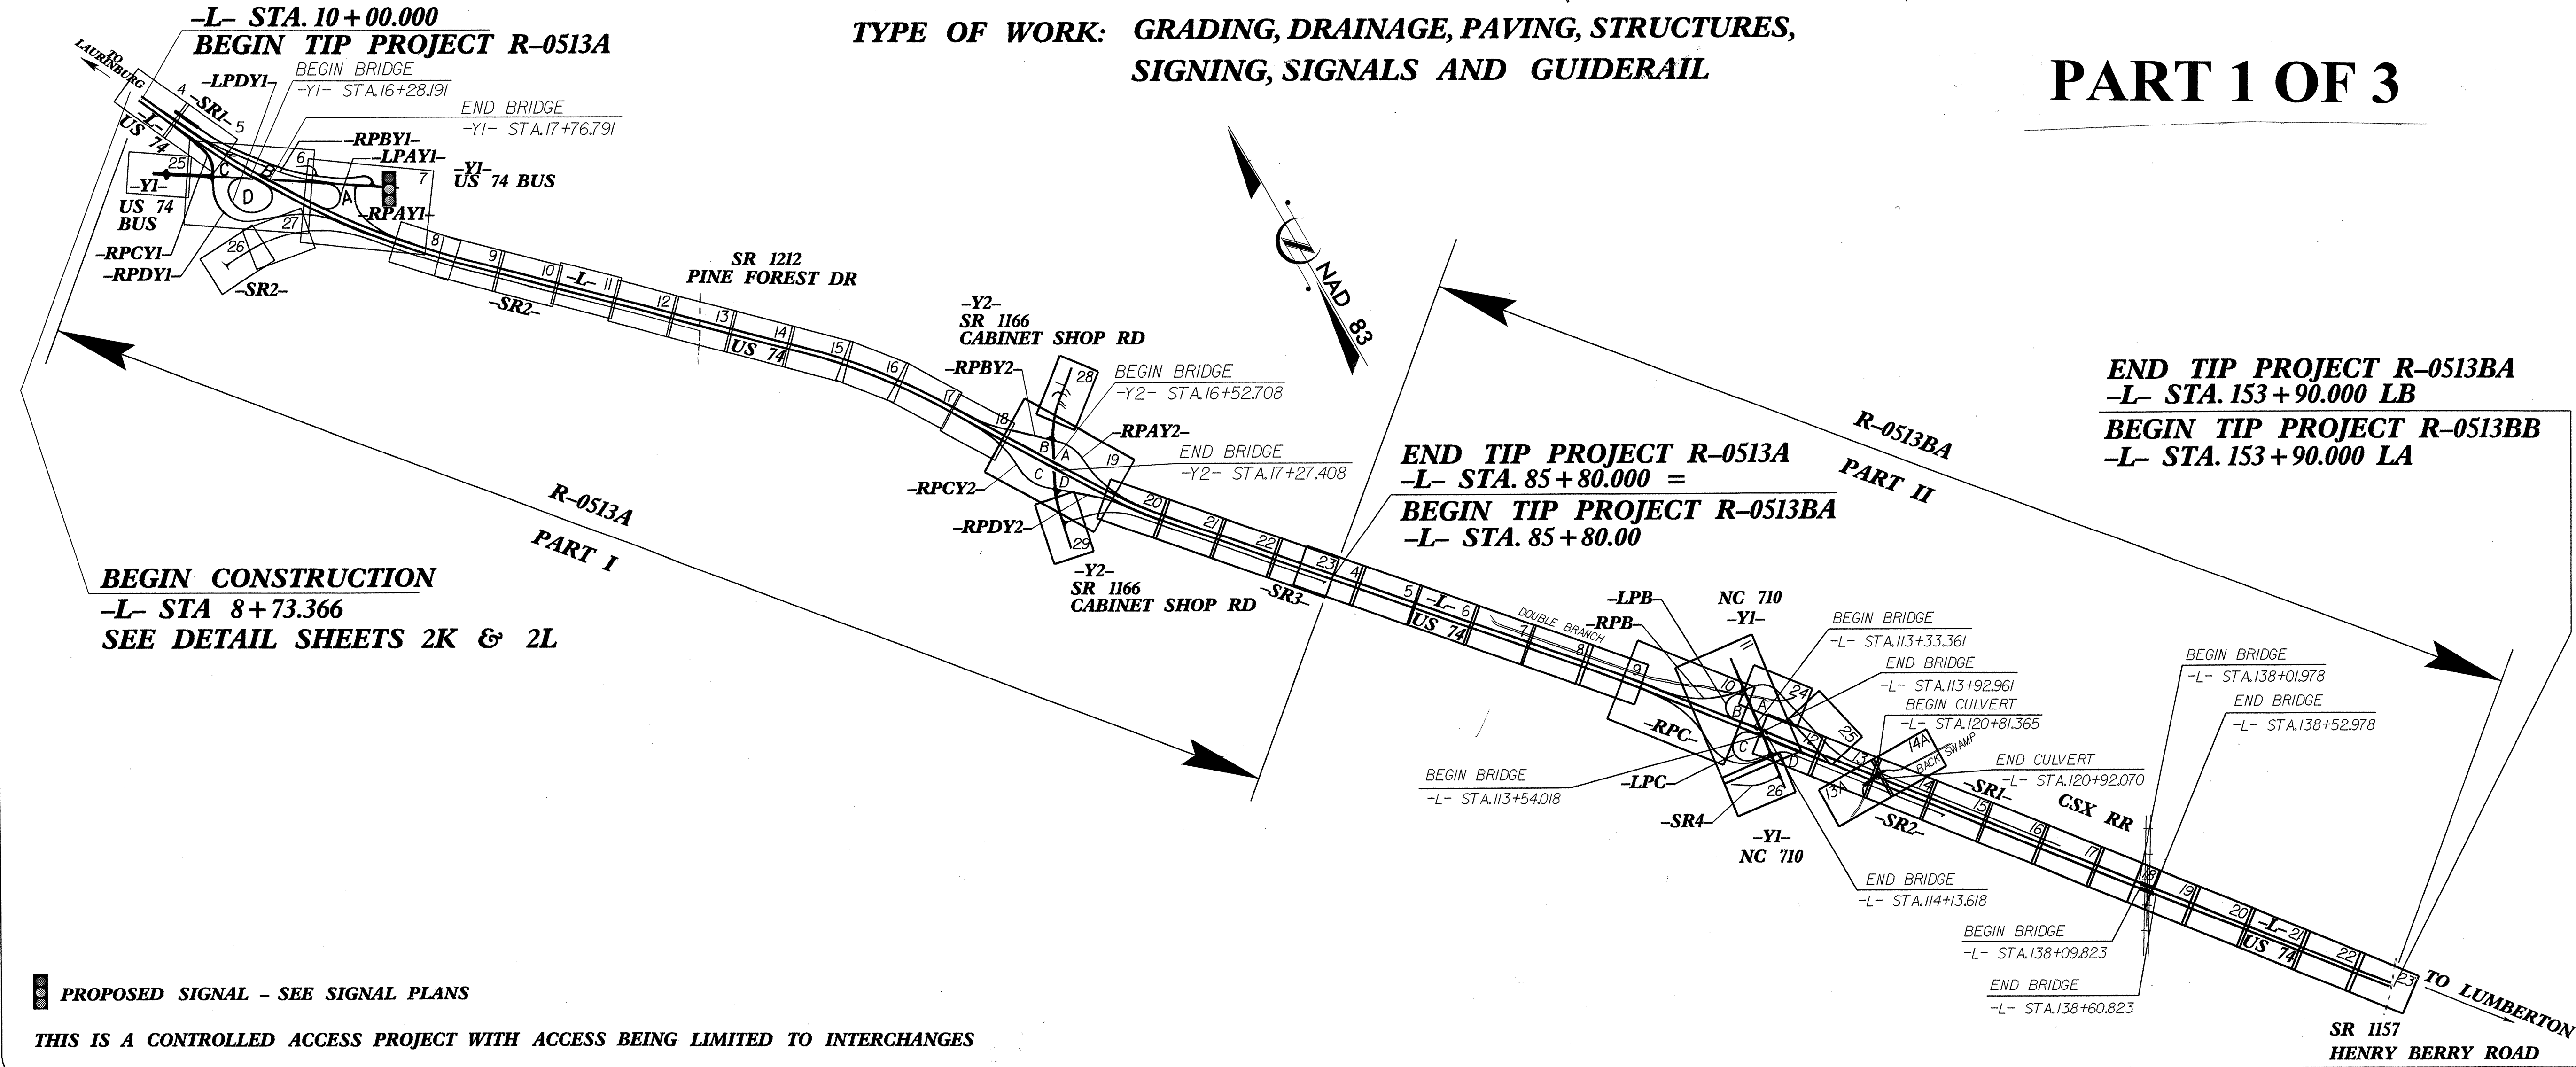

24-SEP-2004 12:06  
R:\PROJ\NR-0513A\1-dy-combottitle.dgn  
mduval AT RD188649