

	PROJECT REFERENCE NO.	R-0513A	SHEET NO.	EC-52/CONST.28
	R/W SHEET NO.			
ROADWAY DESIGN ENGINEER			HYDRAULICS ENGINEER	
CONST.REV.				
R/W REV. 05/28/03				

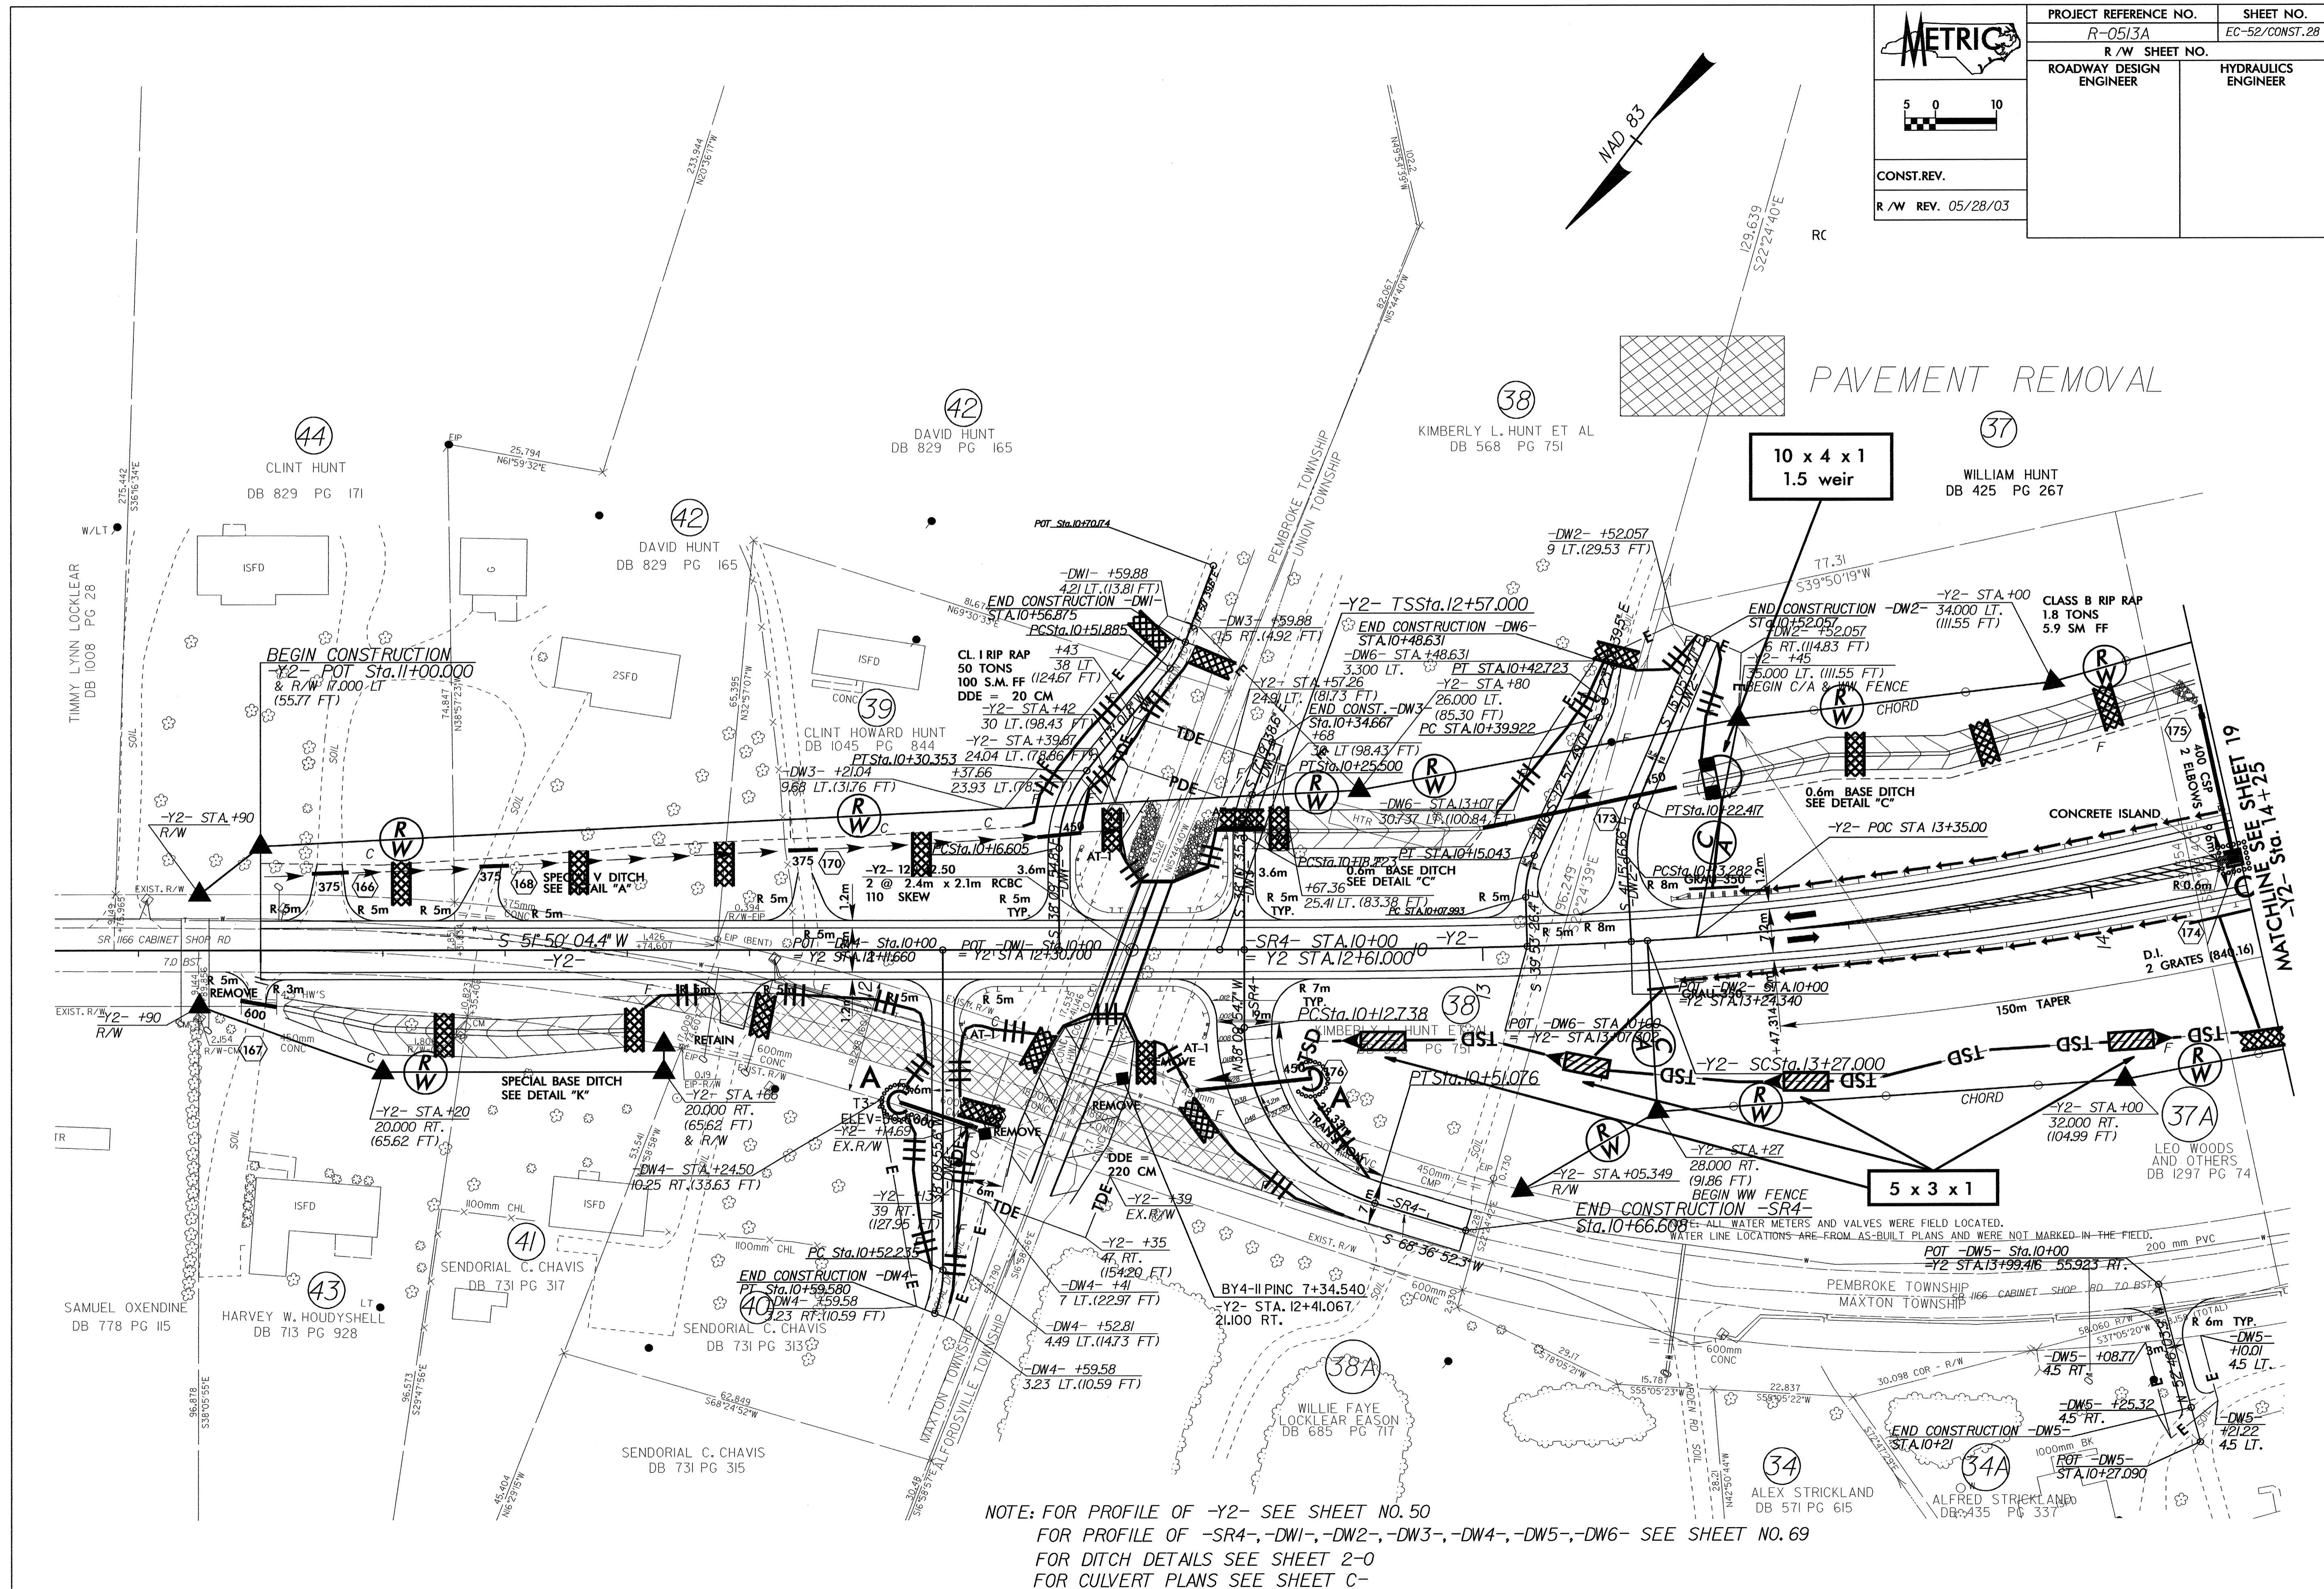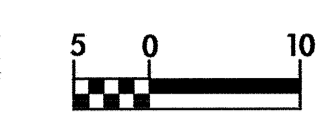

10 x 4 x 1
1.5 weir

5 x 3 x 1

NOTE: FOR PROFILE OF -Y2- SEE SHEET NO. 50
 FOR PROFILE OF -SR4-, -DW1-, -DW2-, -DW3-, -DW4-, -DW5-, -DW6- SEE SHEET NO. 69
 FOR DITCH DETAILS SEE SHEET 2-0
 FOR CULVERT PLANS SEE SHEET C-