



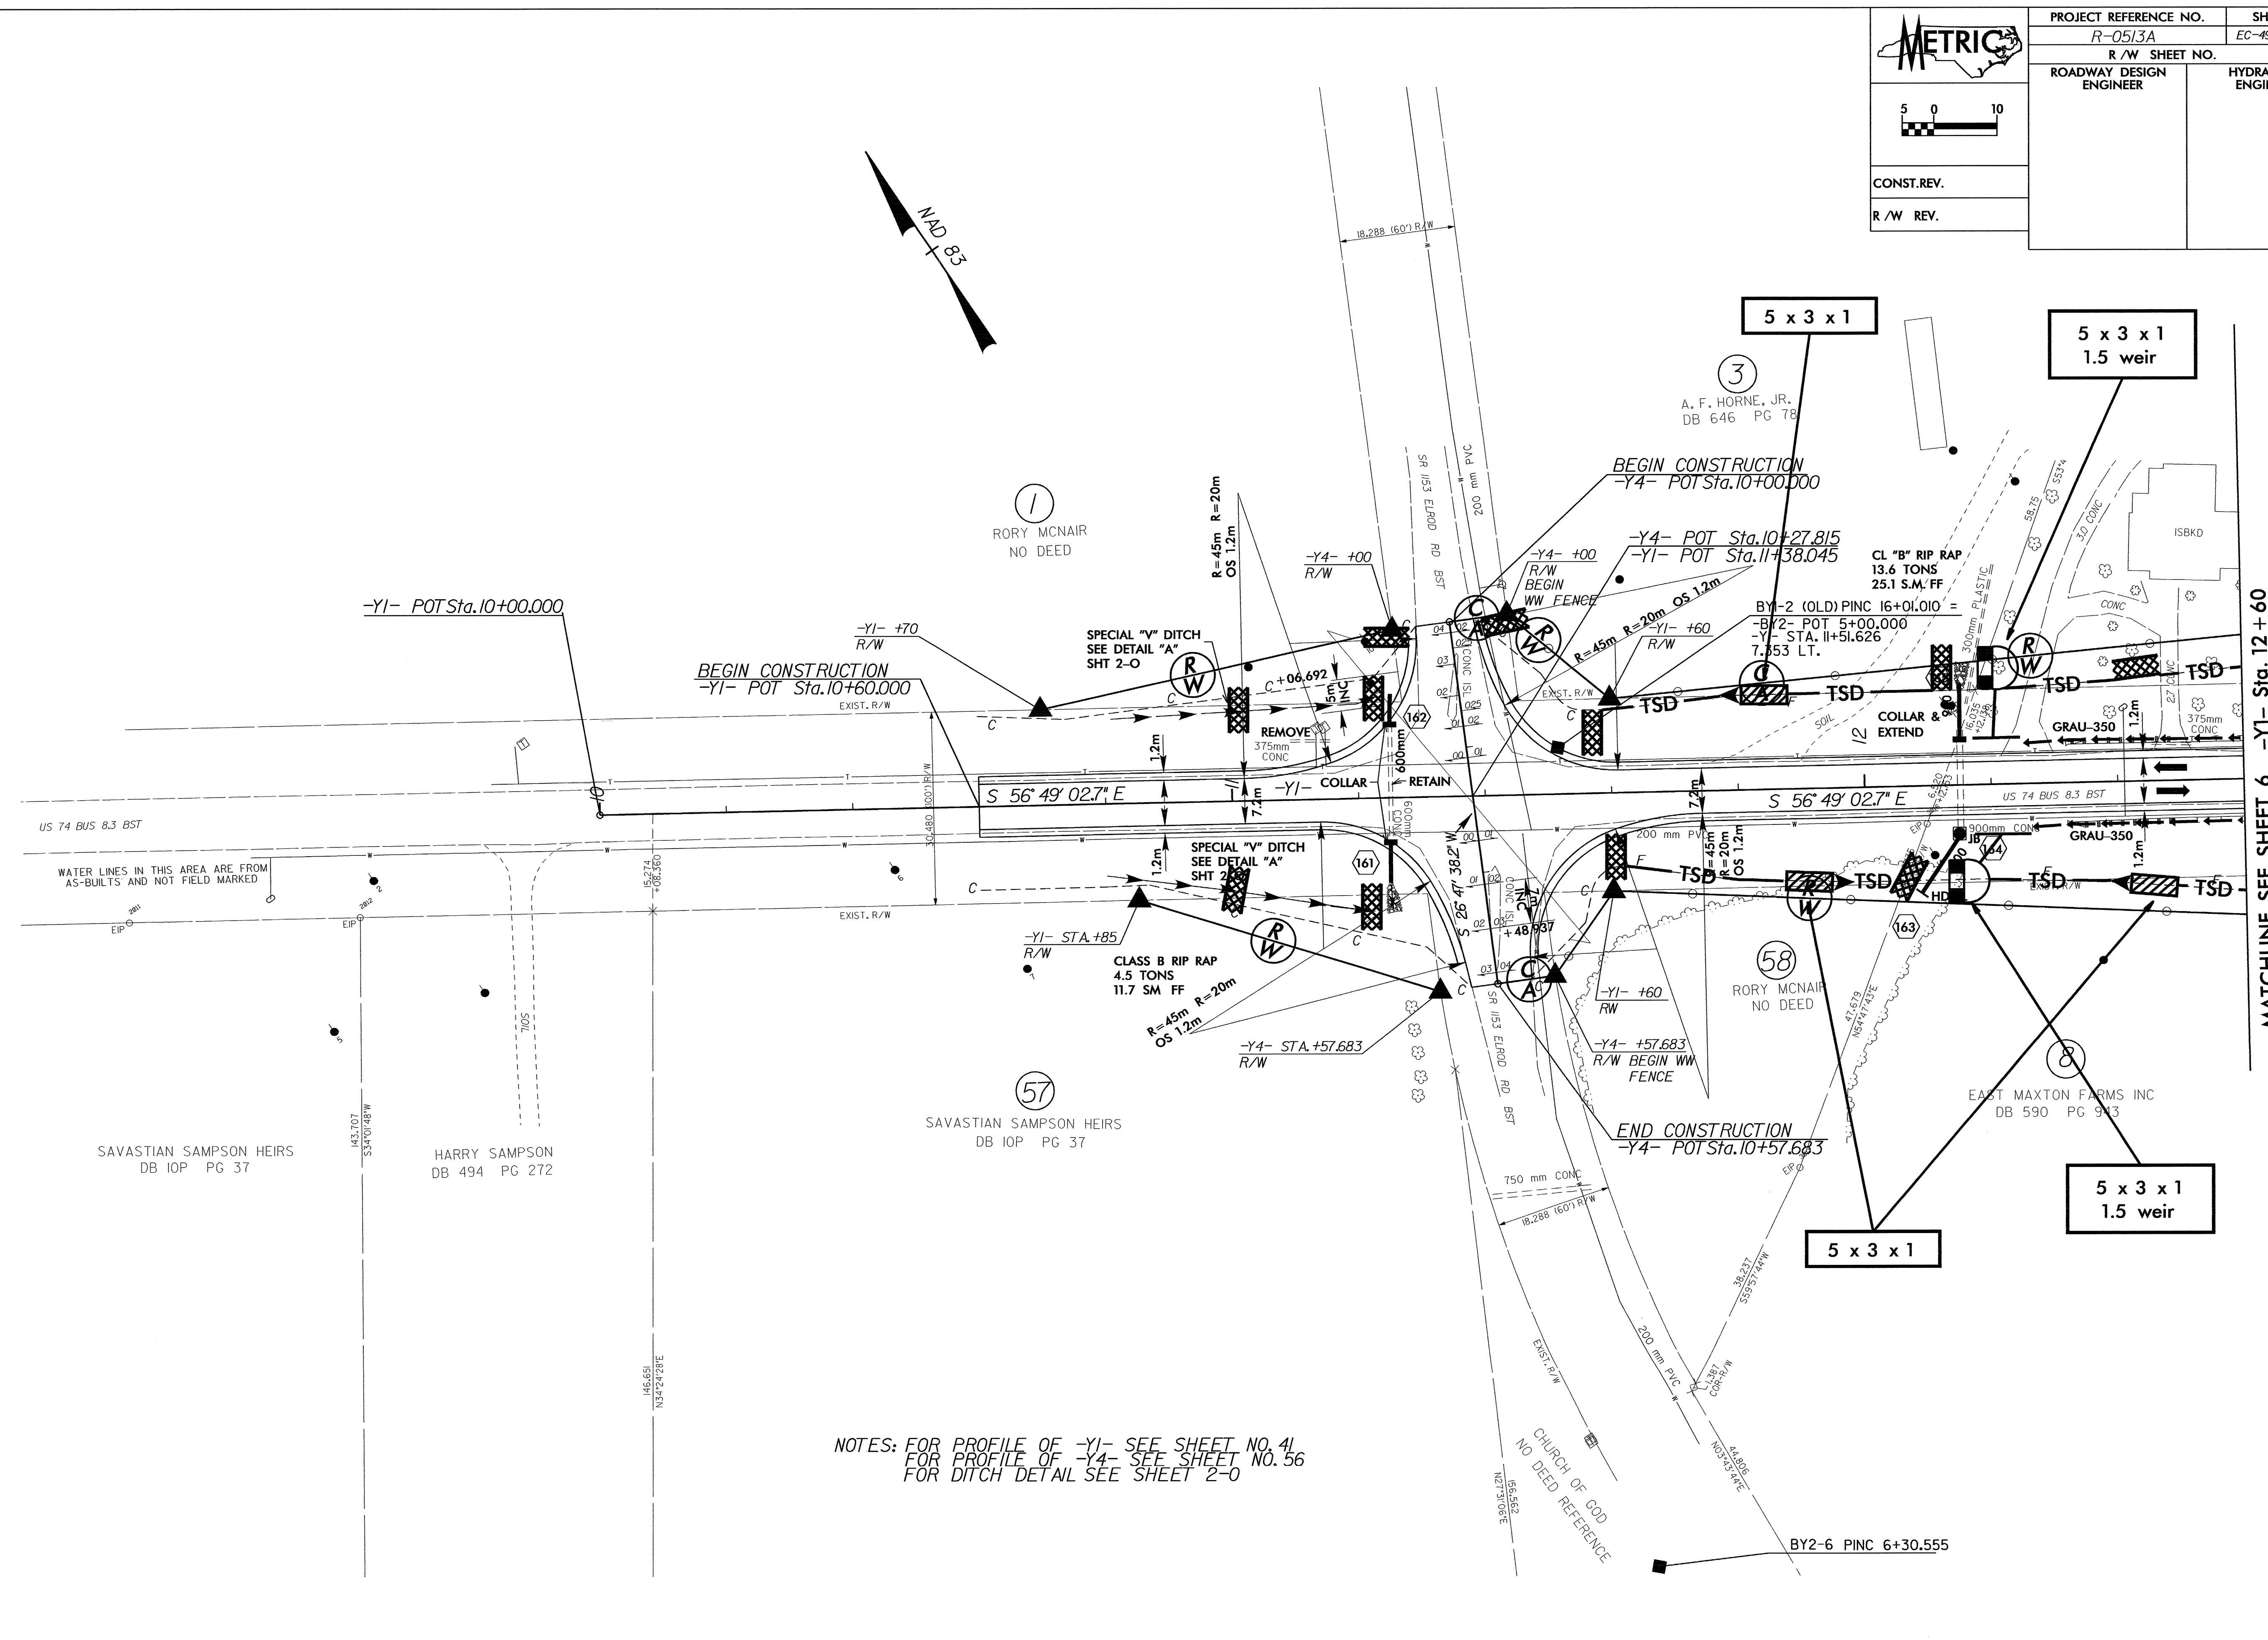

PROJECT REFERENCE NO. R-0513A	SHEET NO. EC-49/CONST.25
R/W SHEET NO.	HYDRAULICS ENGINEER
ROADWAY DESIGN ENGINEER	
CONST. REV.	
R/W REV.	

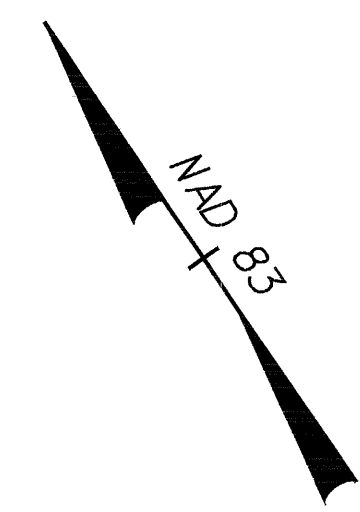

NOTES: FOR PROFILE OF -Y1- SEE SHEET NO. 41
 FOR PROFILE OF -Y4- SEE SHEET NO. 56
 FOR DITCH DETAIL SEE SHEET 2-0

MATCHLINE SEE SHEET 6 -Y1- Sta. 12+60