



PROJECT REFERENCE NO. R-0513A SHEET NO. EC-48/CONST.23

R/W SHEET NO.

ROADWAY DESIGN ENGINEER HYDRAULICS ENGINEER




CONST. REV.

R/W REV.

NOTE:
TEMPORARY SILT FENCE SHALL BE INSTALLED A MINIMUM OF 1 METER FROM TOE OF FILL IN WETLAND AREAS

END TIP PROJECT R-0513A
-L- POT Sta. 85+80.00 LB
-L- POT STA 85+80.00 LA
BEGIN TIP PROJECT R-0513BA

BL-39 PINC 9I+73.610
 -L- STA. 85+44.245
 2.857 RT.

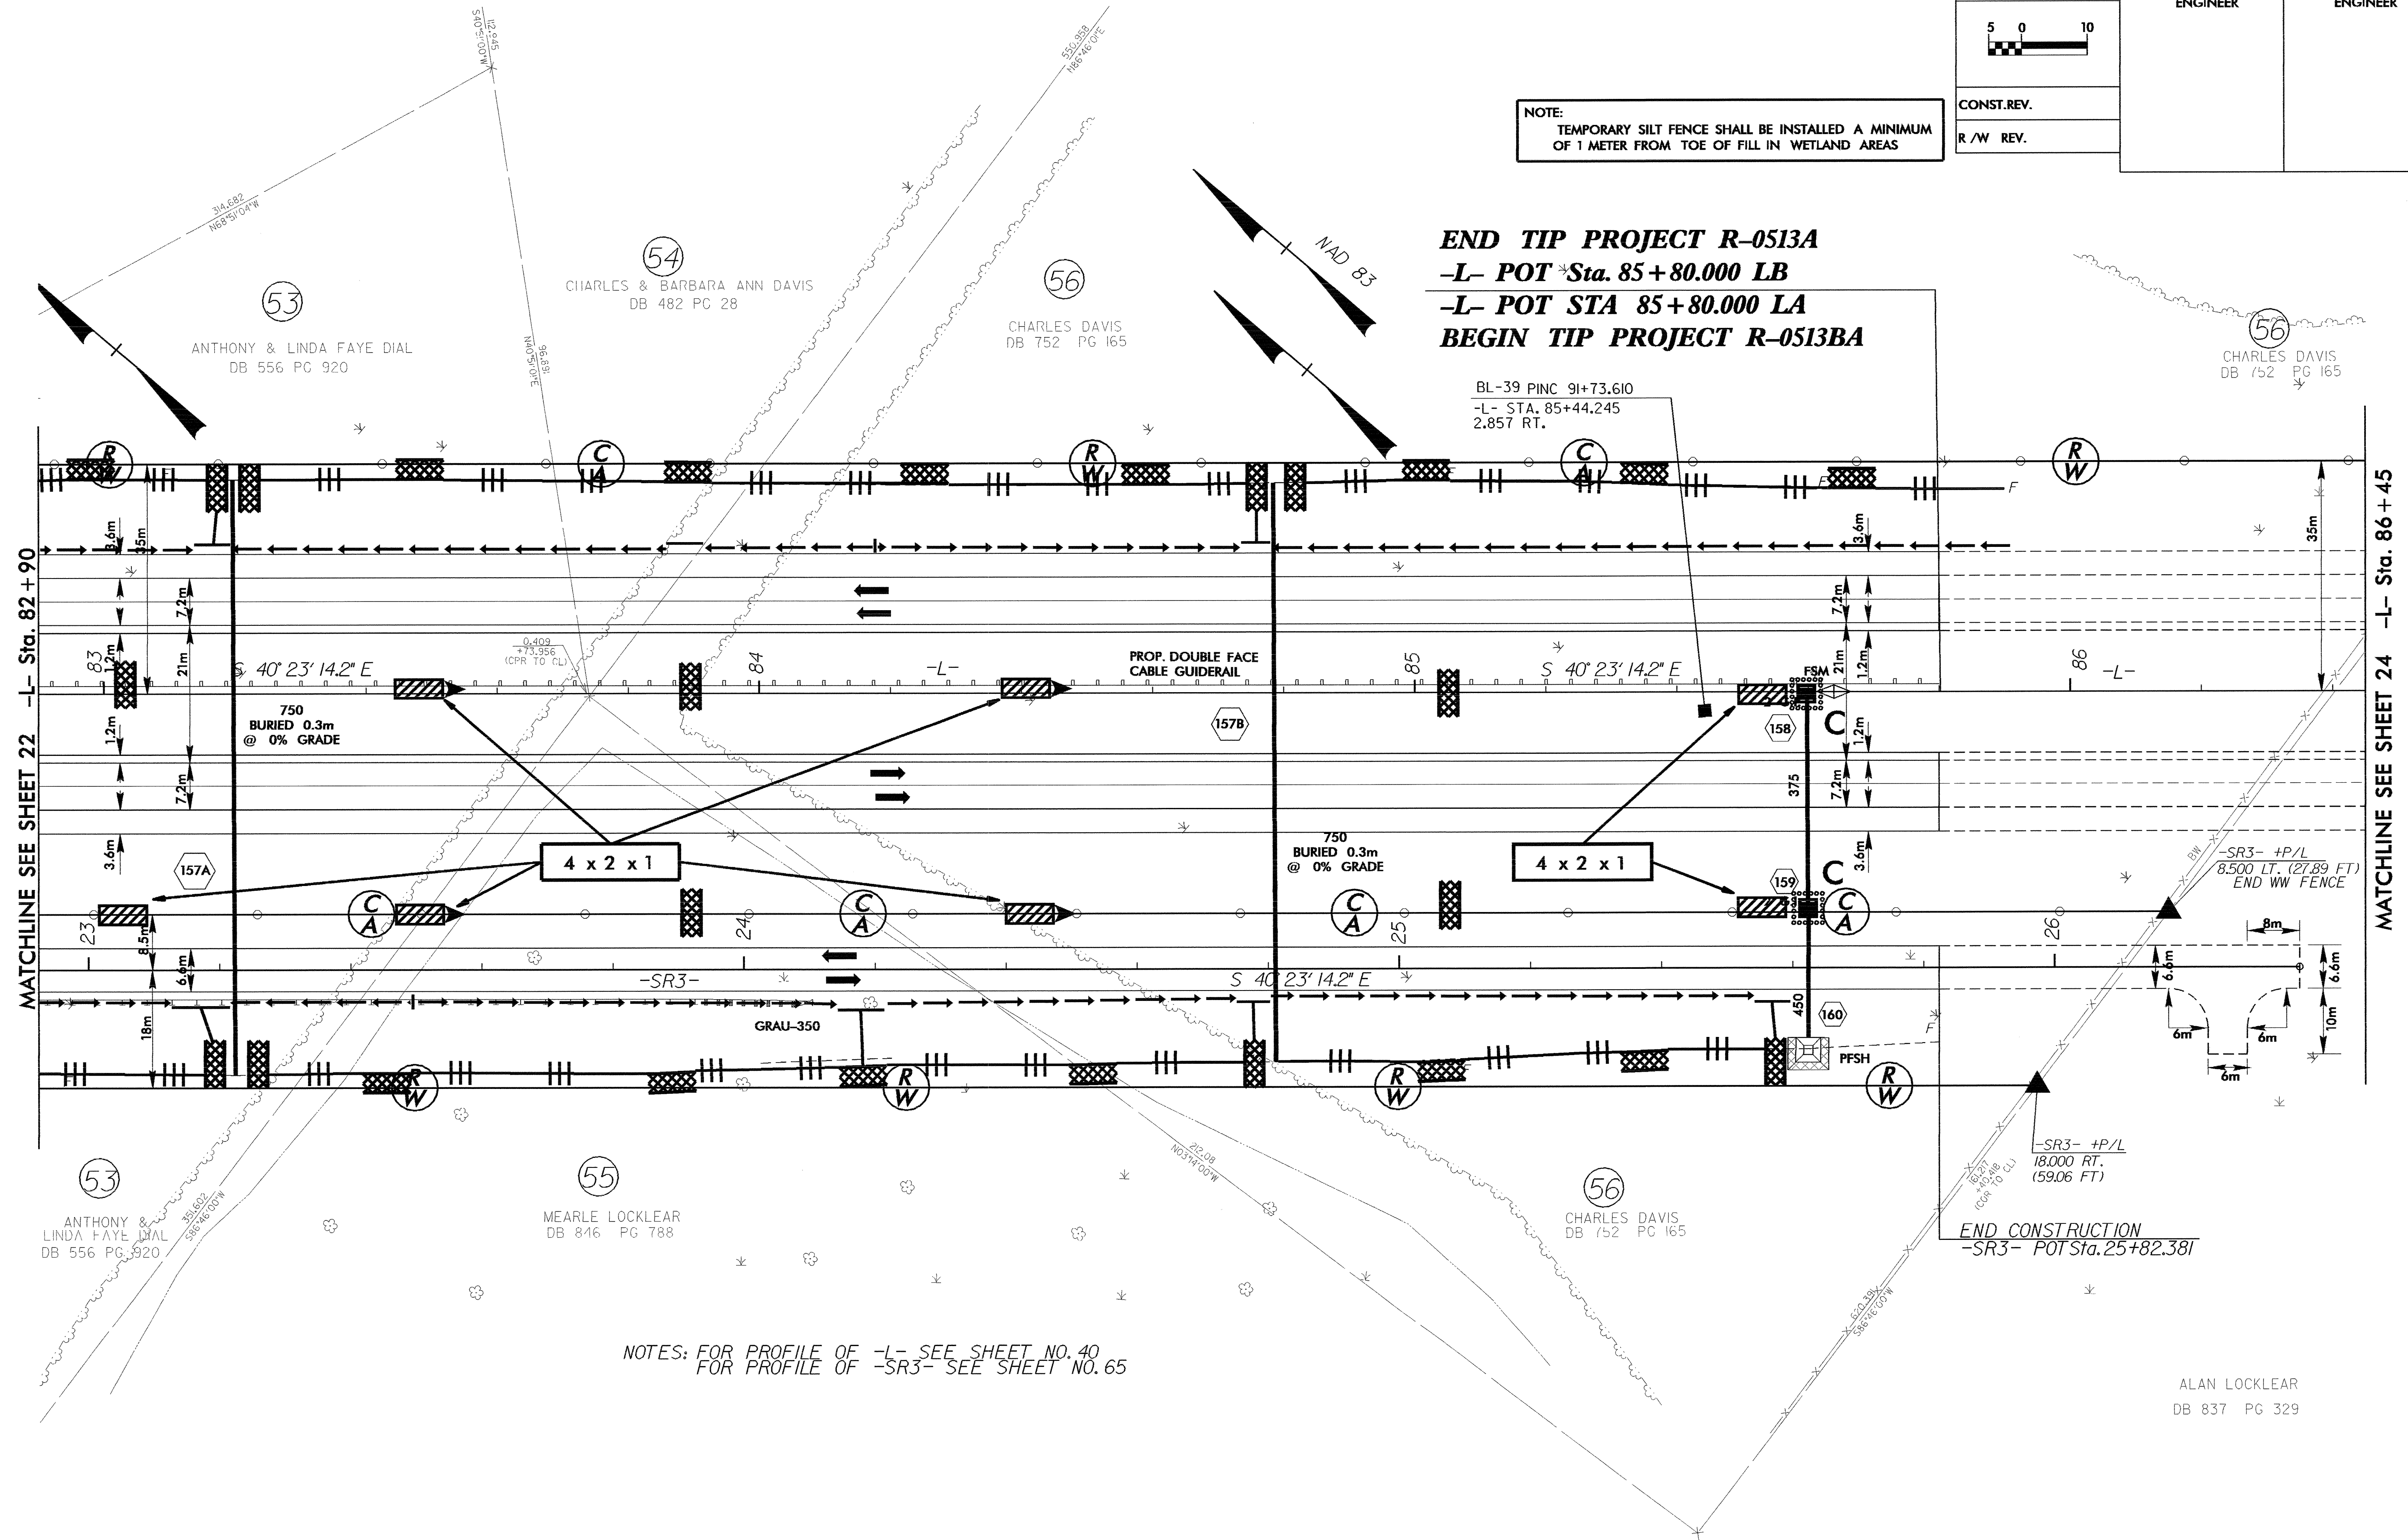

NOTES: FOR PROFILE OF -L- SEE SHEET NO. 40
 FOR PROFILE OF -SR3- SEE SHEET NO. 65

END CONSTRUCTION
 -SR3- POT Sta. 25+82.381

ALAN LOCKLEAR
 DB 837 PG 329

6/17/98