
	PROJECT REFERENCE NO.	SHEET NO.
	R-0513A	EC-46/CONST.21
	R/W SHEET NO.	
ROADWAY DESIGN ENGINEER		HYDRAULICS ENGINEER
CONST. REV.		
R/W REV. 11/26/03		

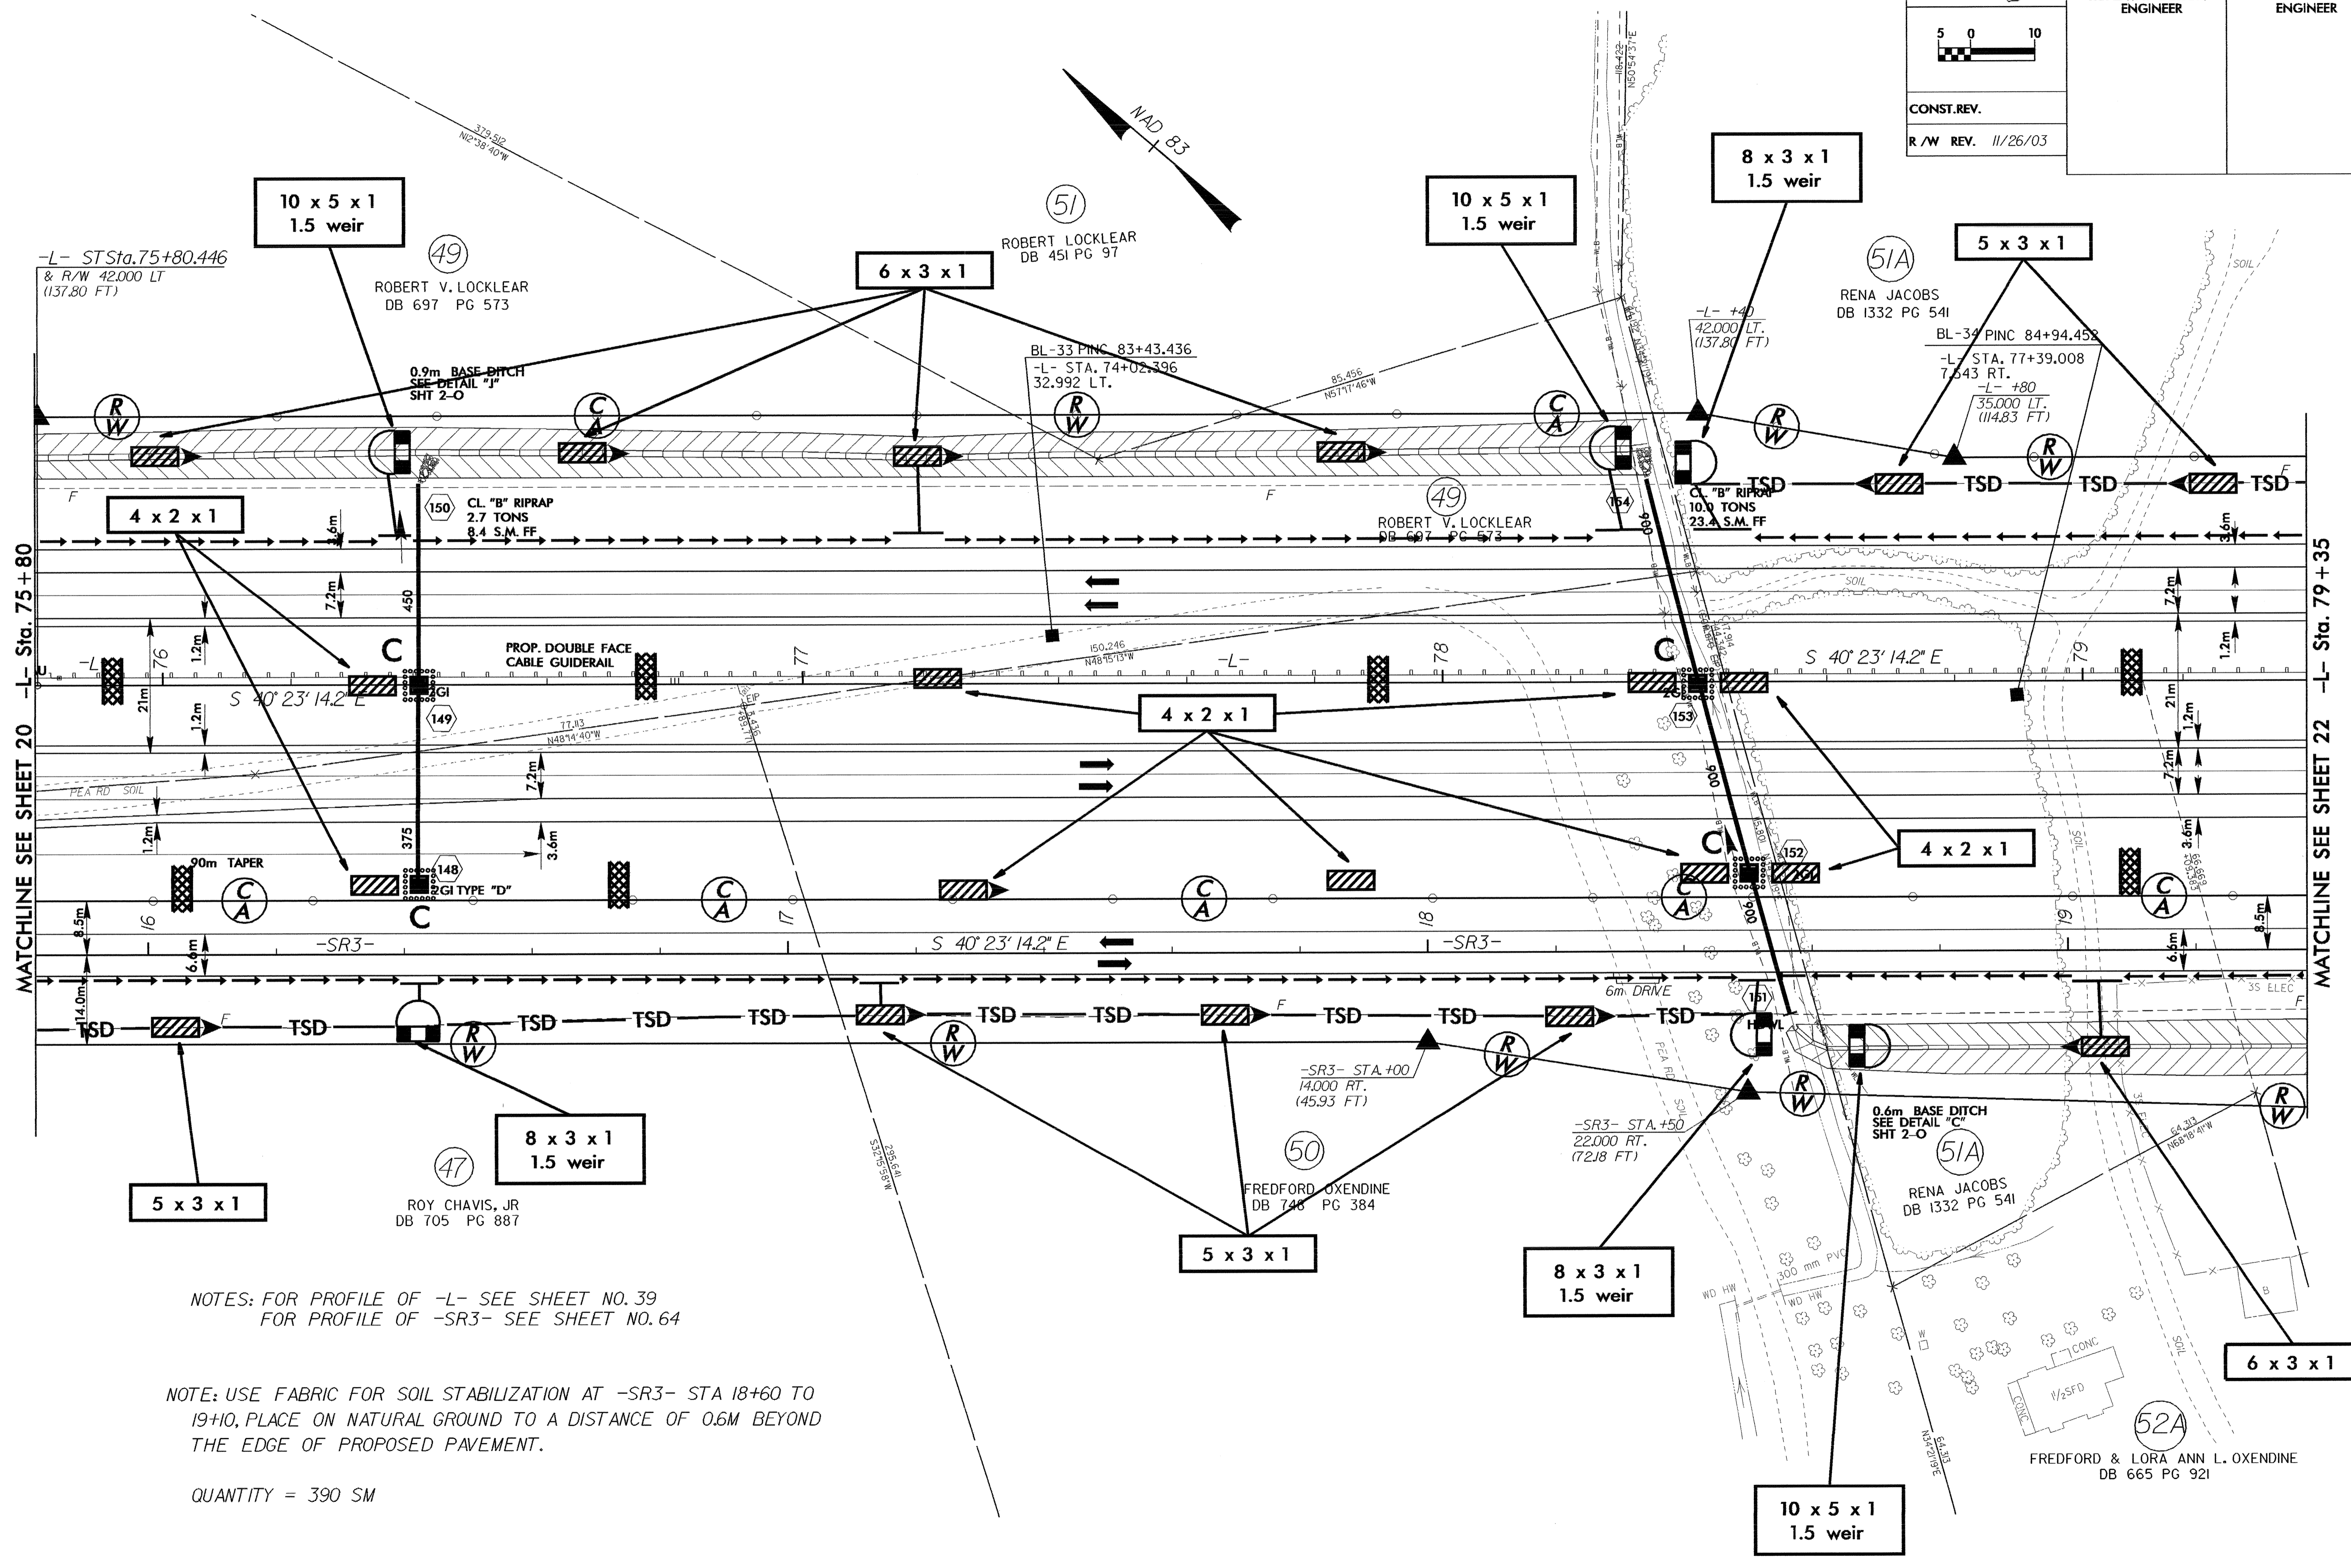

NOTES: FOR PROFILE OF -L- SEE SHEET NO. 39
 FOR PROFILE OF -SR3- SEE SHEET NO. 64

NOTE: USE FABRIC FOR SOIL STABILIZATION AT -SR3- STA 18+60 TO 19+10, PLACE ON NATURAL GROUND TO A DISTANCE OF 0.6M BEYOND THE EDGE OF PROPOSED PAVEMENT.

QUANTITY = 390 SM