



8/17/98

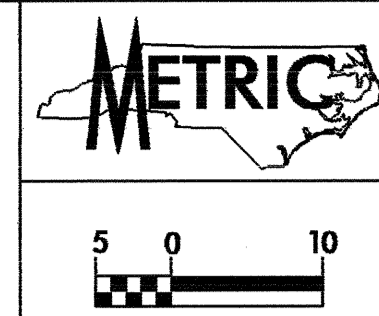

PROJECT REFERENCE NO. R-0513A		SHEET NO. EC-40/CONST.15	
R/W SHEET NO.			
ROADWAY DESIGN ENGINEER		HYDRAULICS ENGINEER	
CONST. REV.			
R/W REV.			

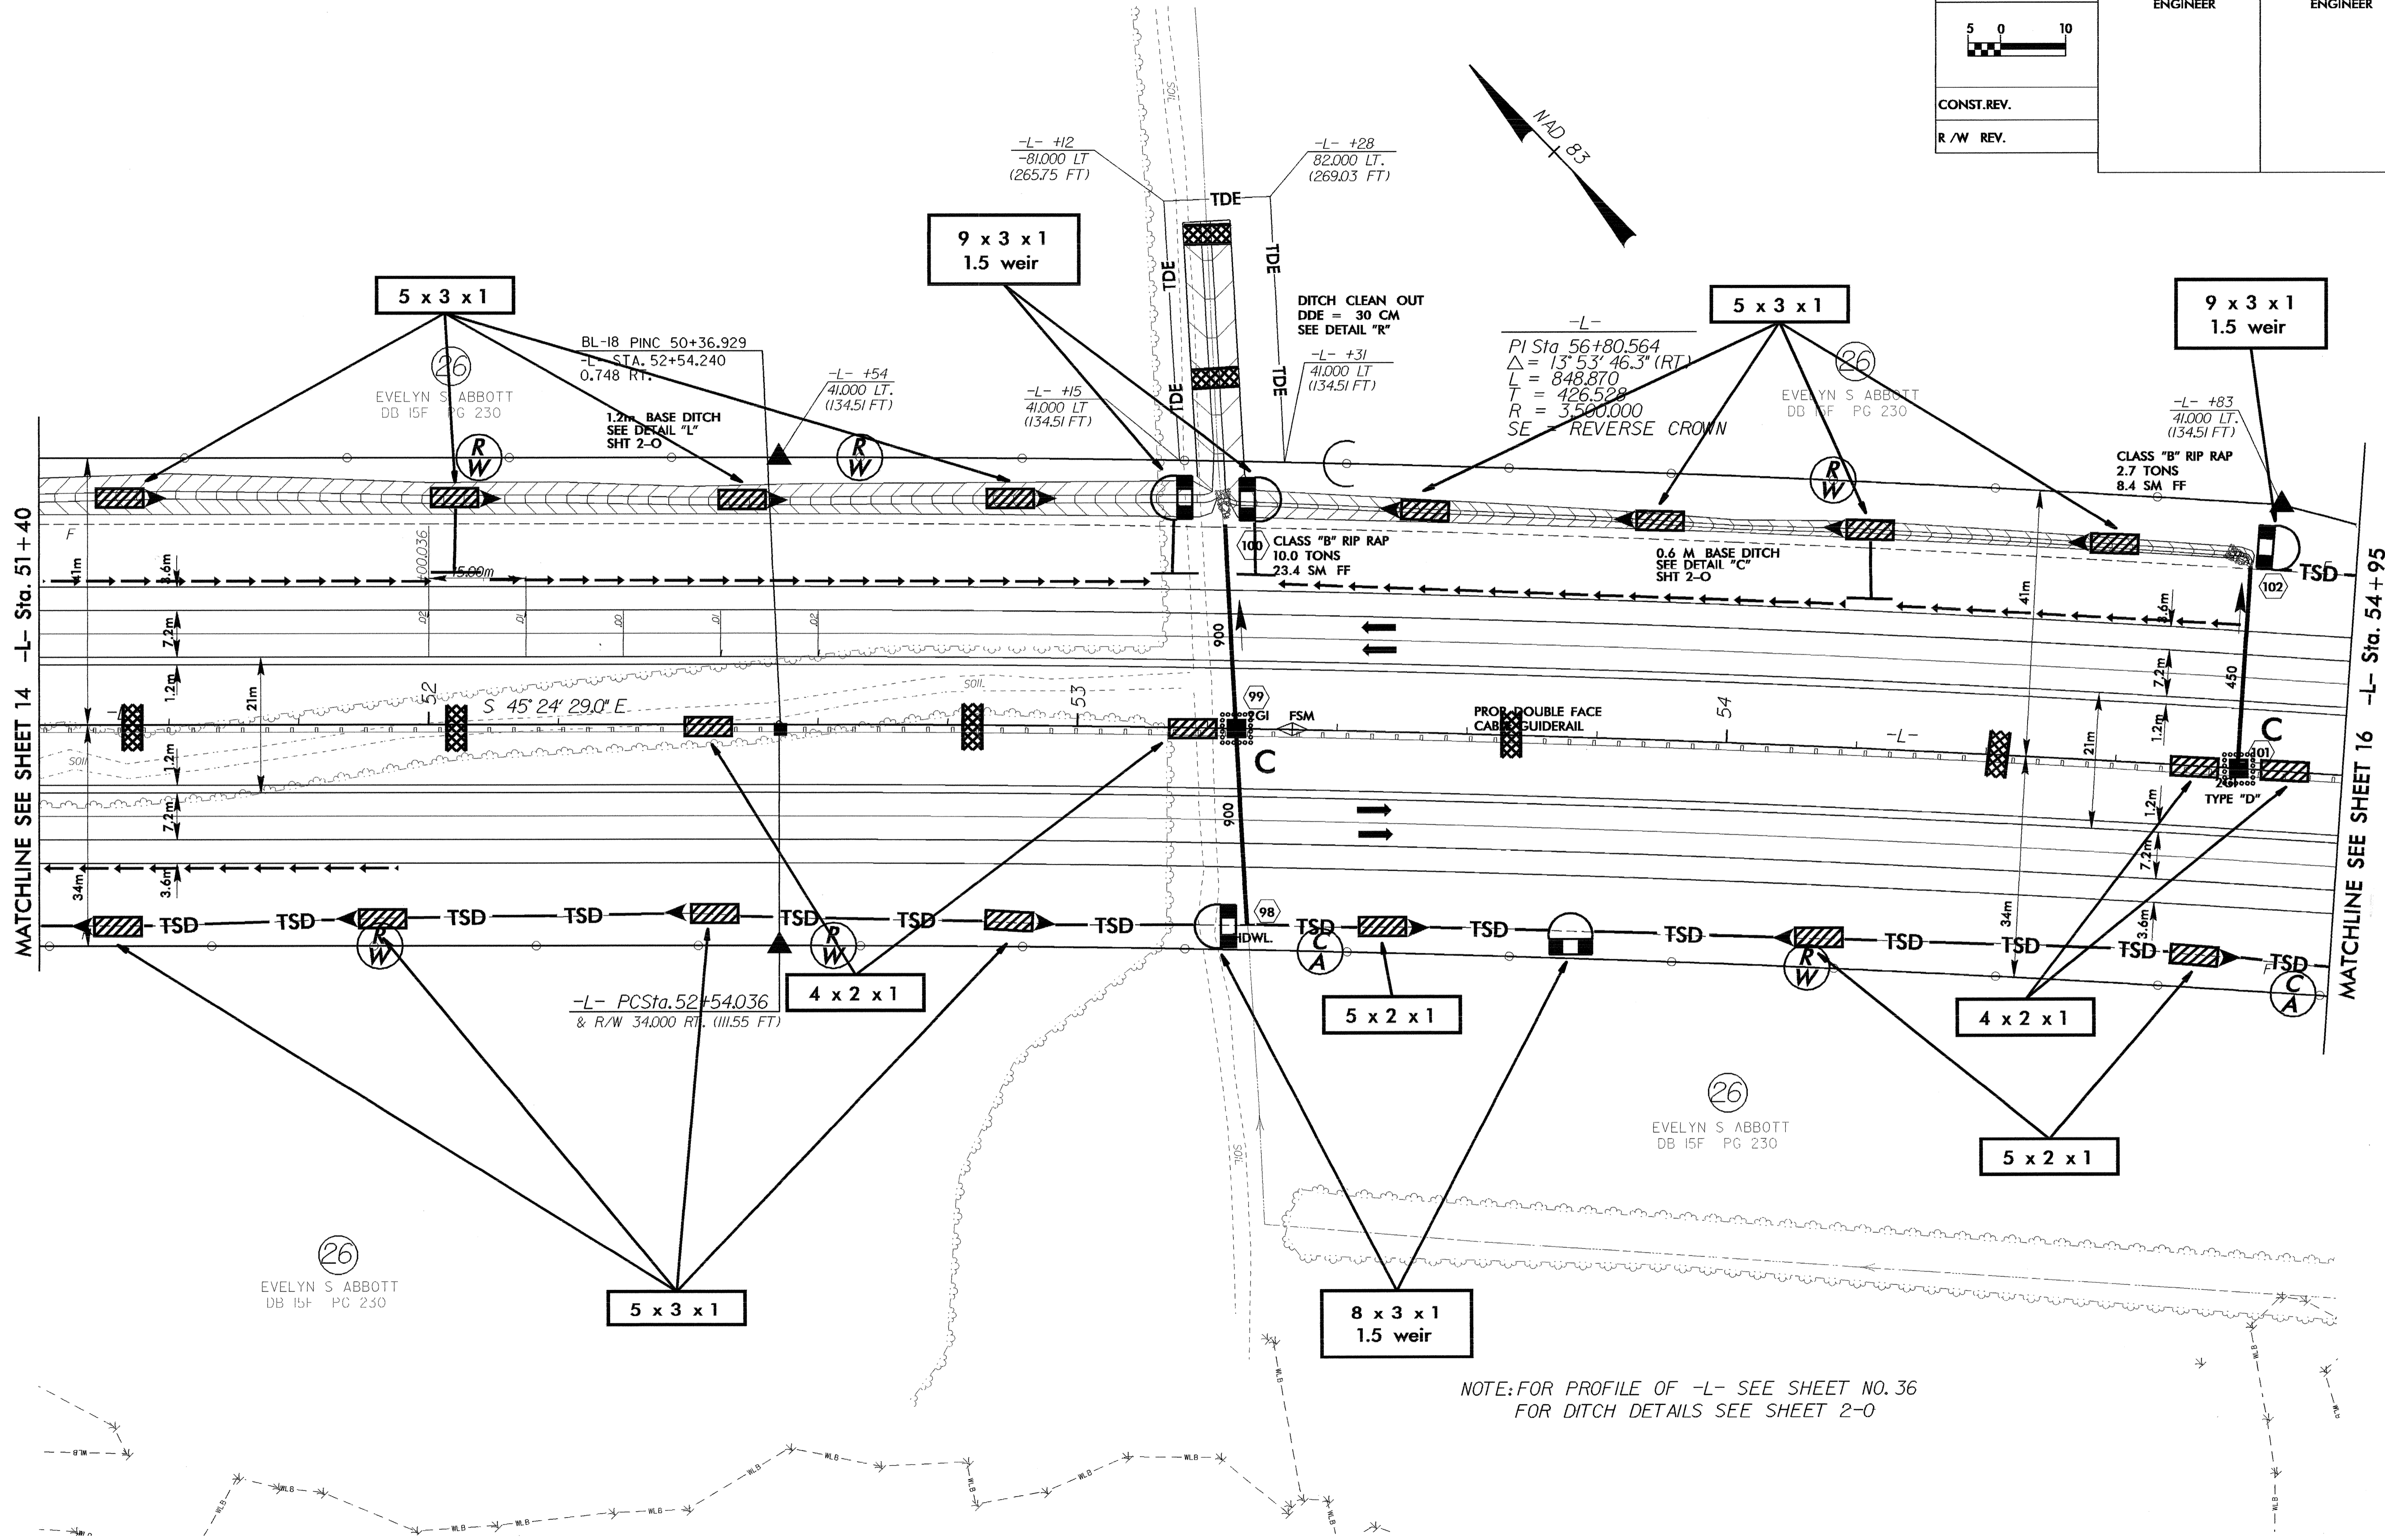

NOTE: FOR PROFILE OF -L- SEE SHEET NO. 36
FOR DITCH DETAILS SEE SHEET 2-0