


PROJECT REFERENCE NO. R-0513A	SHEET NO. EC-37/CONST.12
R/W SHEET NO.	
ROADWAY DESIGN ENGINEER	HYDRAULICS ENGINEER
CONST. REV.	
R/W REV.	

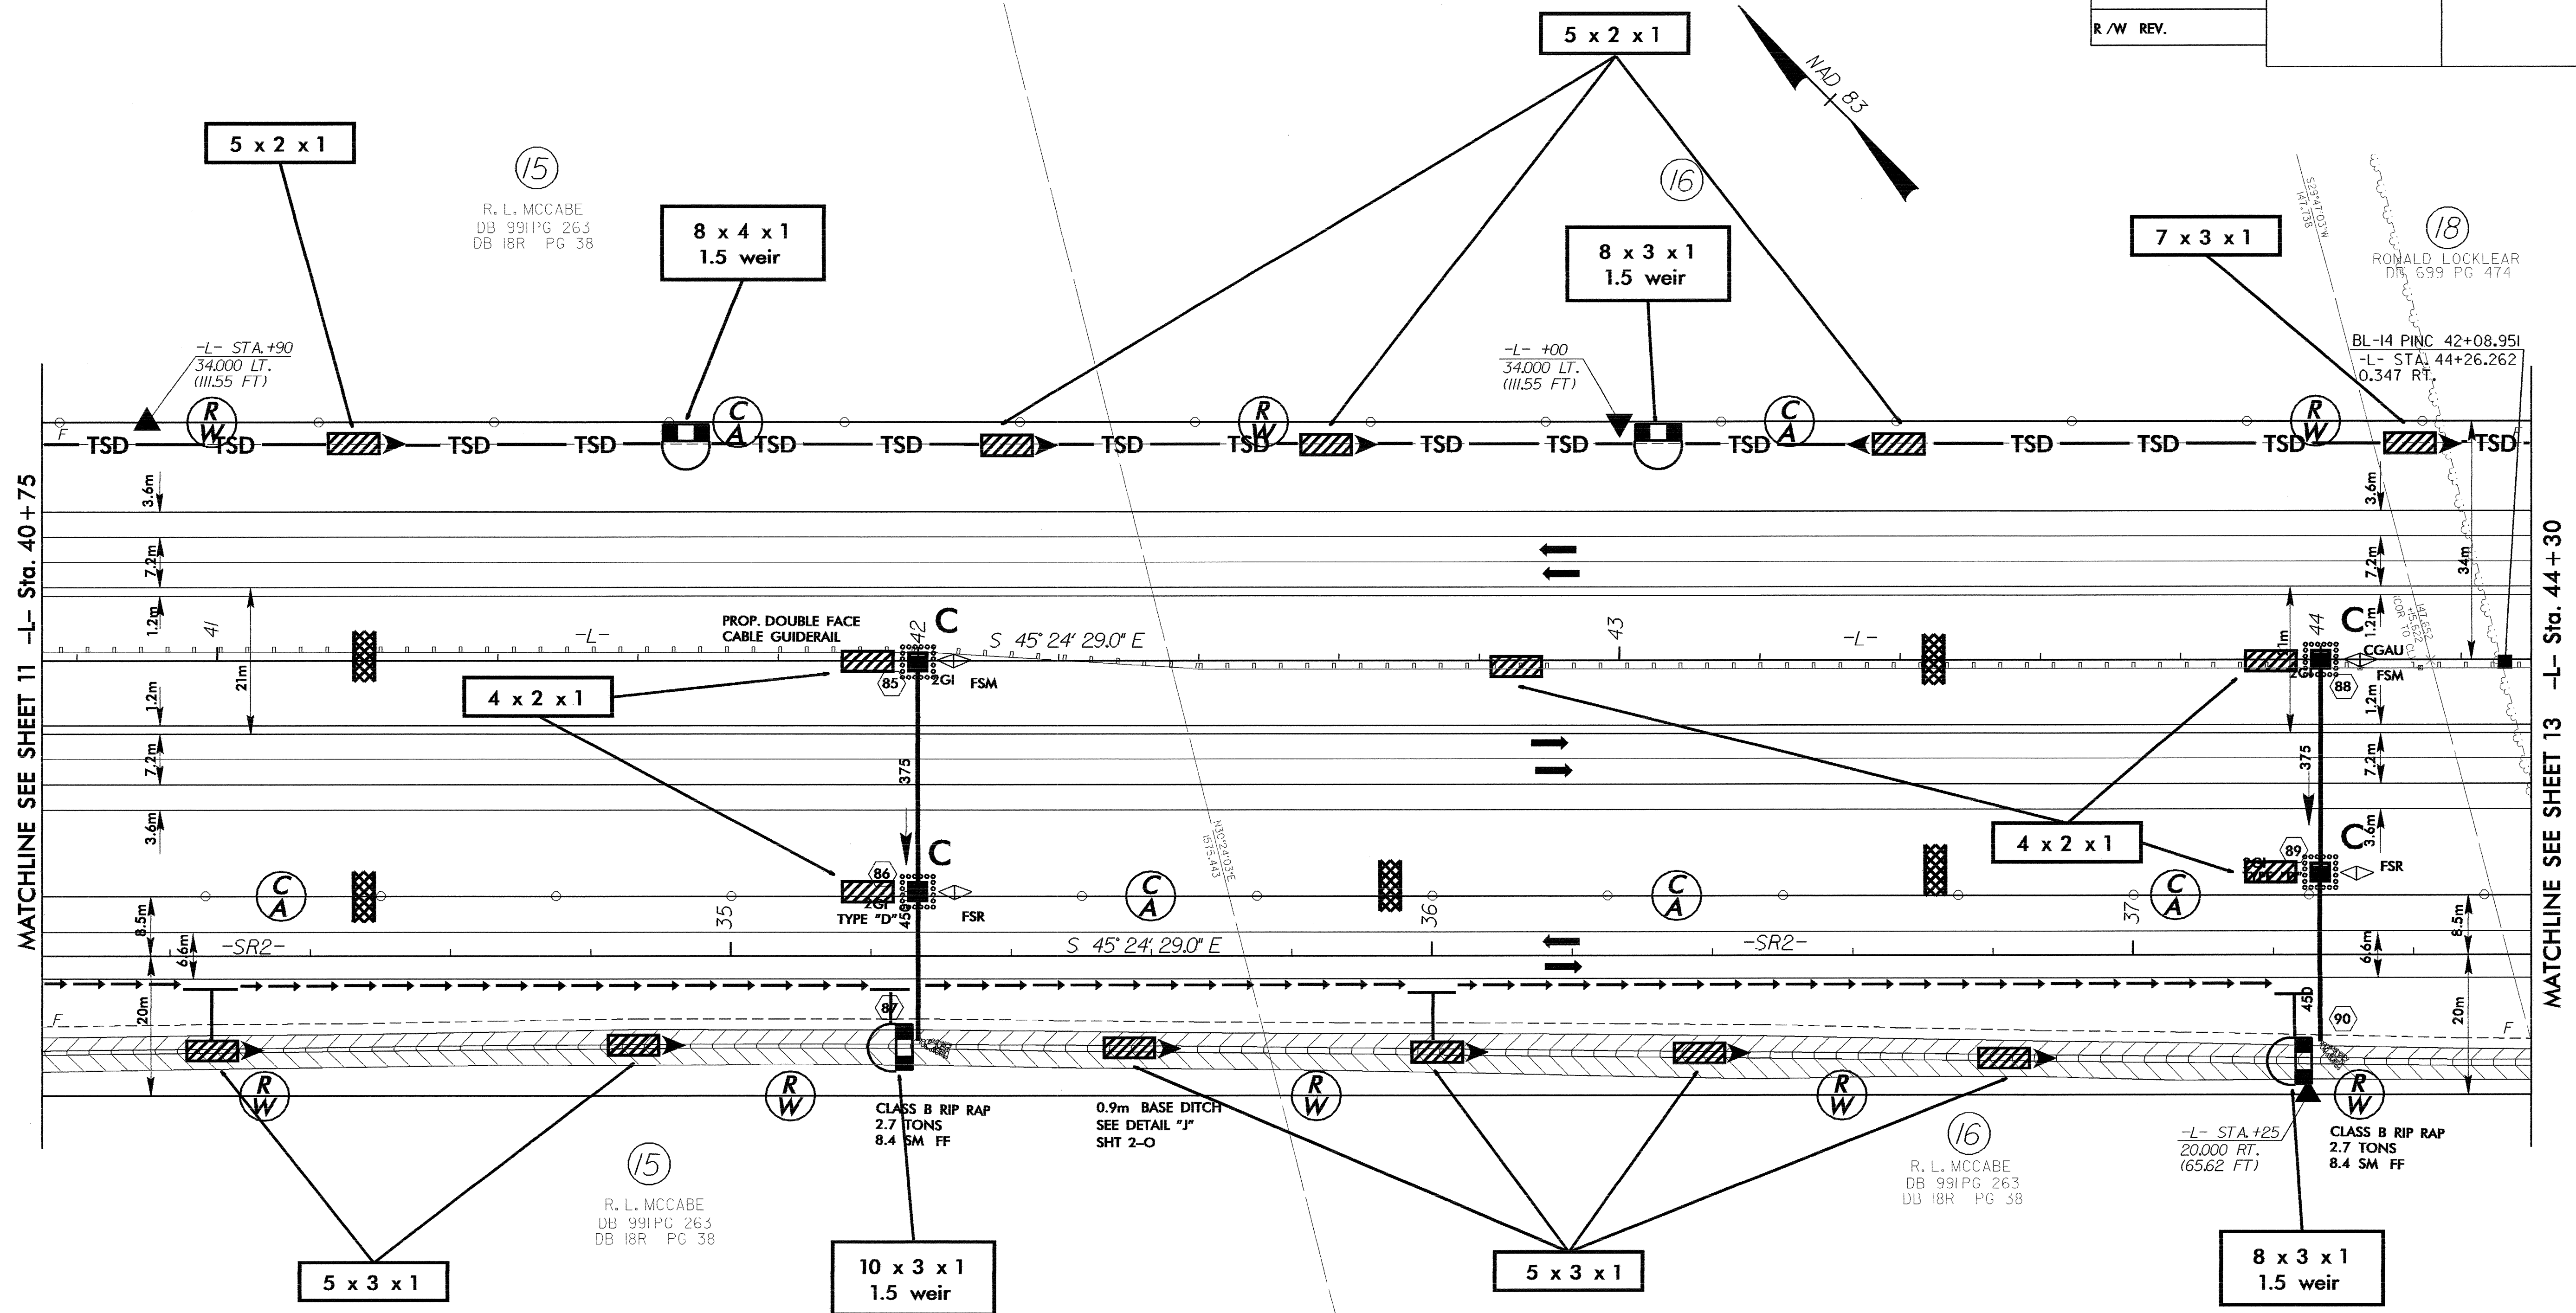

MATCHLINE SEE SHEET 11 -L- Sta. 40+75

MATCHLINE SEE SHEET 13 -L- Sta. 44+30

NOTES: FOR PROFILE OF -L- SEE SHEET NO. 34 & NO. 35
 FOR PROFILE OF -SR2- SEE SHEET NO. 62
 FOR DITCH DETAILS SEE SHEET 2-0