


**METRIC**

5 0 10

CONST. REV.

R / W REV.

PROJECT REFERENCE NO.	SHEET NO.
R-0513A	EC-35/CONST.10
R / W SHEET NO.	
ROADWAY DESIGN ENGINEER	HYDRAULICS ENGINEER

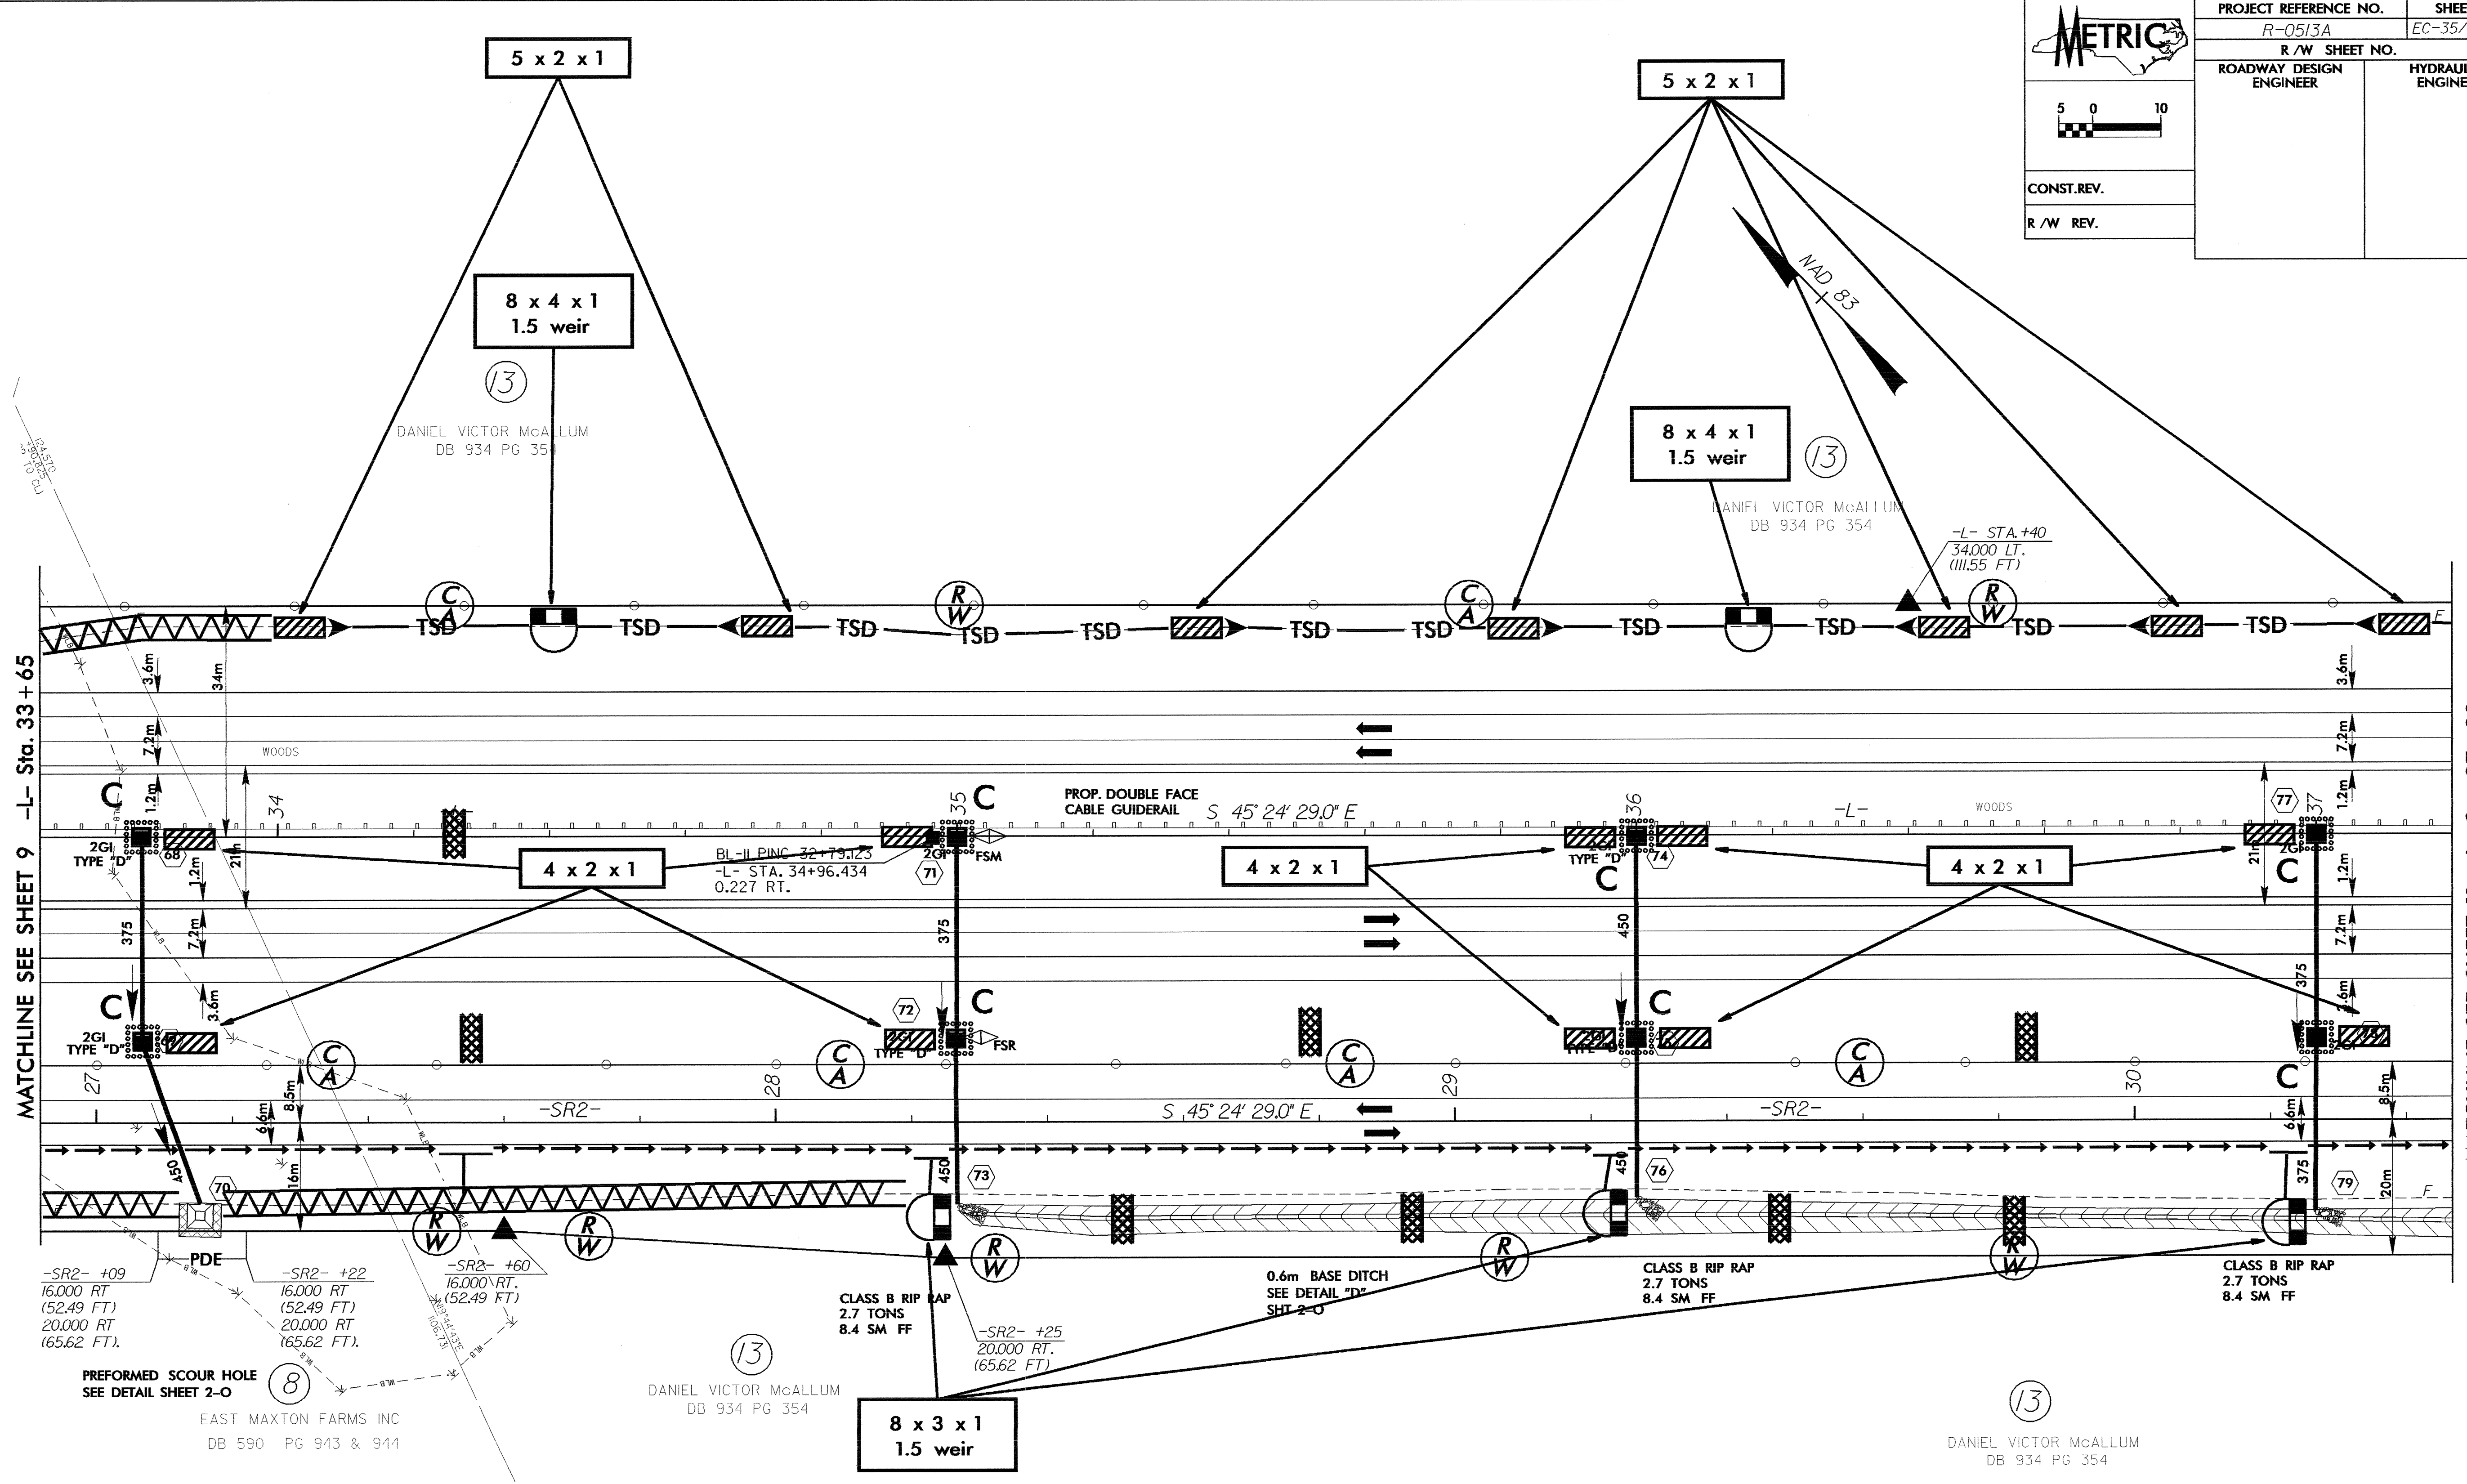

MATCHLINE SEE SHEET 9 -L- Sta. 33 + 65

MATCHLINE SEE SHEET 11 -L- Sta. 37 + 20

NOTES: FOR PROFILE OF -L- SEE SHEET NO. 33 & NO. 34  
FOR PROFILE OF -SR2- SEE SHEET NO. 61  
FOR DITCH DETAILS SEE SHEET 2-0

30-SEP-2014 09:10 C:\Users\jg\Documents\Projects\R-0513A\Drawings\EC-35\Const\10.dwg