

METRIC

5 0 10

CONST. REV.

R/W REV.


PROJECT REFERENCE NO. R-0513A	SHEET NO. EC-29/CONST. 4
R/W SHEET NO.	
ROADWAY DESIGN ENGINEER	HYDRAULICS ENGINEER

NOTE:
TEMPORARY SILT FENCE SHALL BE INSTALLED A MINIMUM OF 1 METER FROM TOE OF FILL IN WETLAND AREAS

DATUM DESCRIPTION

THE LOCALIZED COORDINATE SYSTEM DEVELOPED FOR THIS PROJECT IS BASED ON THE STATE PLANE COORDINATES ESTABLISHED BY NCGS FOR MONUMENT "WYE" WITH NAD 83 STATE PLANE GRID COORDINATES OF NORTHING: 103917.8673(m) EASTING: 585865.5688(m) THE AVERAGE COMBINED GRID FACTOR USED ON THIS PROJECT (GROUND TO GRID) IS .99926000 THE N.C. LAMBERT GRID BEARING LOCALIZED HORIZONTAL GROUND DISTANCE FROM "WYE" TO -L- STATION 10+00.000 IS 6,520.6271m S 51 16' 44.301" E ALL LINEAR DIMENSIONS ARE LOCALIZED HORIZONTAL DISTANCES VERTICAL DATUM USED IS NGVD 29

PARAMOUNT PAPER LTD
DB 934 PC 354

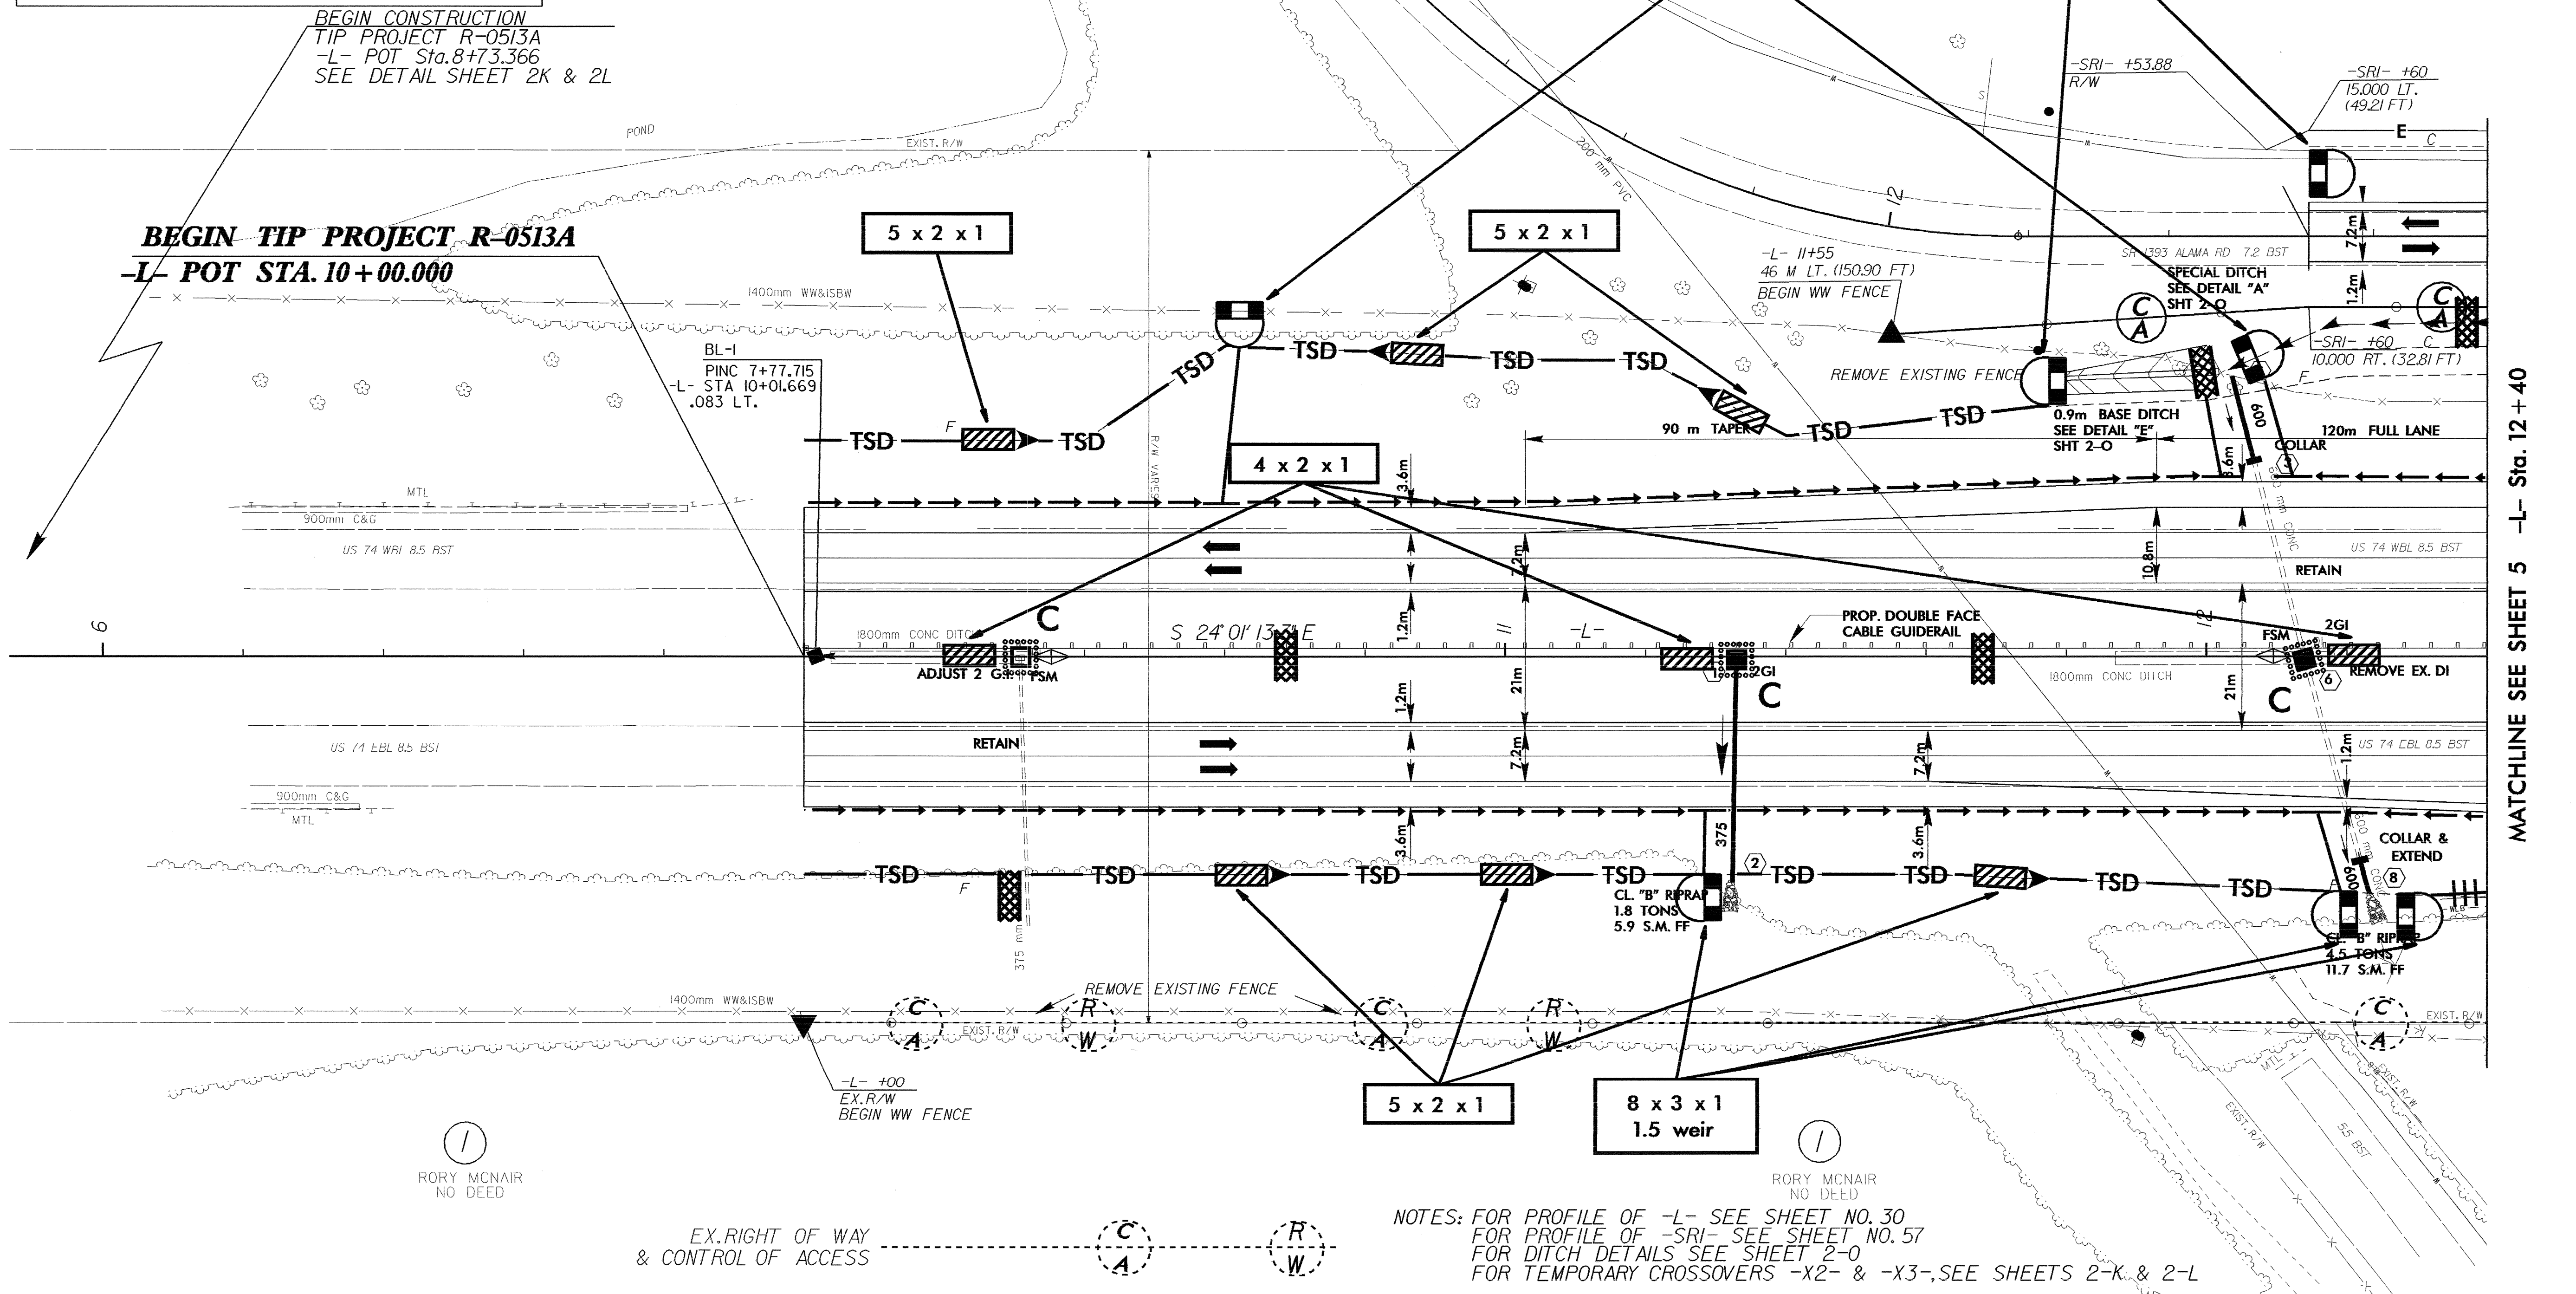

BEGIN TIP PROJECT R-0513A
-L- POT STA. 10+00.000

BEGIN CONSTRUCTION
TIP PROJECT R-0513A
-L- POT Sta. 8+73.366
SEE DETAIL SHEET 2K & 2L

EX. RIGHT OF WAY
& CONTROL OF ACCESS

NOTES: FOR PROFILE OF -L- SEE SHEET NO. 30
FOR PROFILE OF -SRI- SEE SHEET NO. 57
FOR DITCH DETAILS SEE SHEET 2-0
FOR TEMPORARY CROSSOVERS -X2- & -X3-, SEE SHEETS 2-K & 2-L

MATCHLINE SEE SHEET 5 -L- Sta. 12 + 40

1
RORY MCNAIR
NO DEED

1
RORY MCNAIR
NO DEED