




PROJ. REFERENCE NO. R-0513A	SHEET NO. PM-16
--------------------------------	--------------------

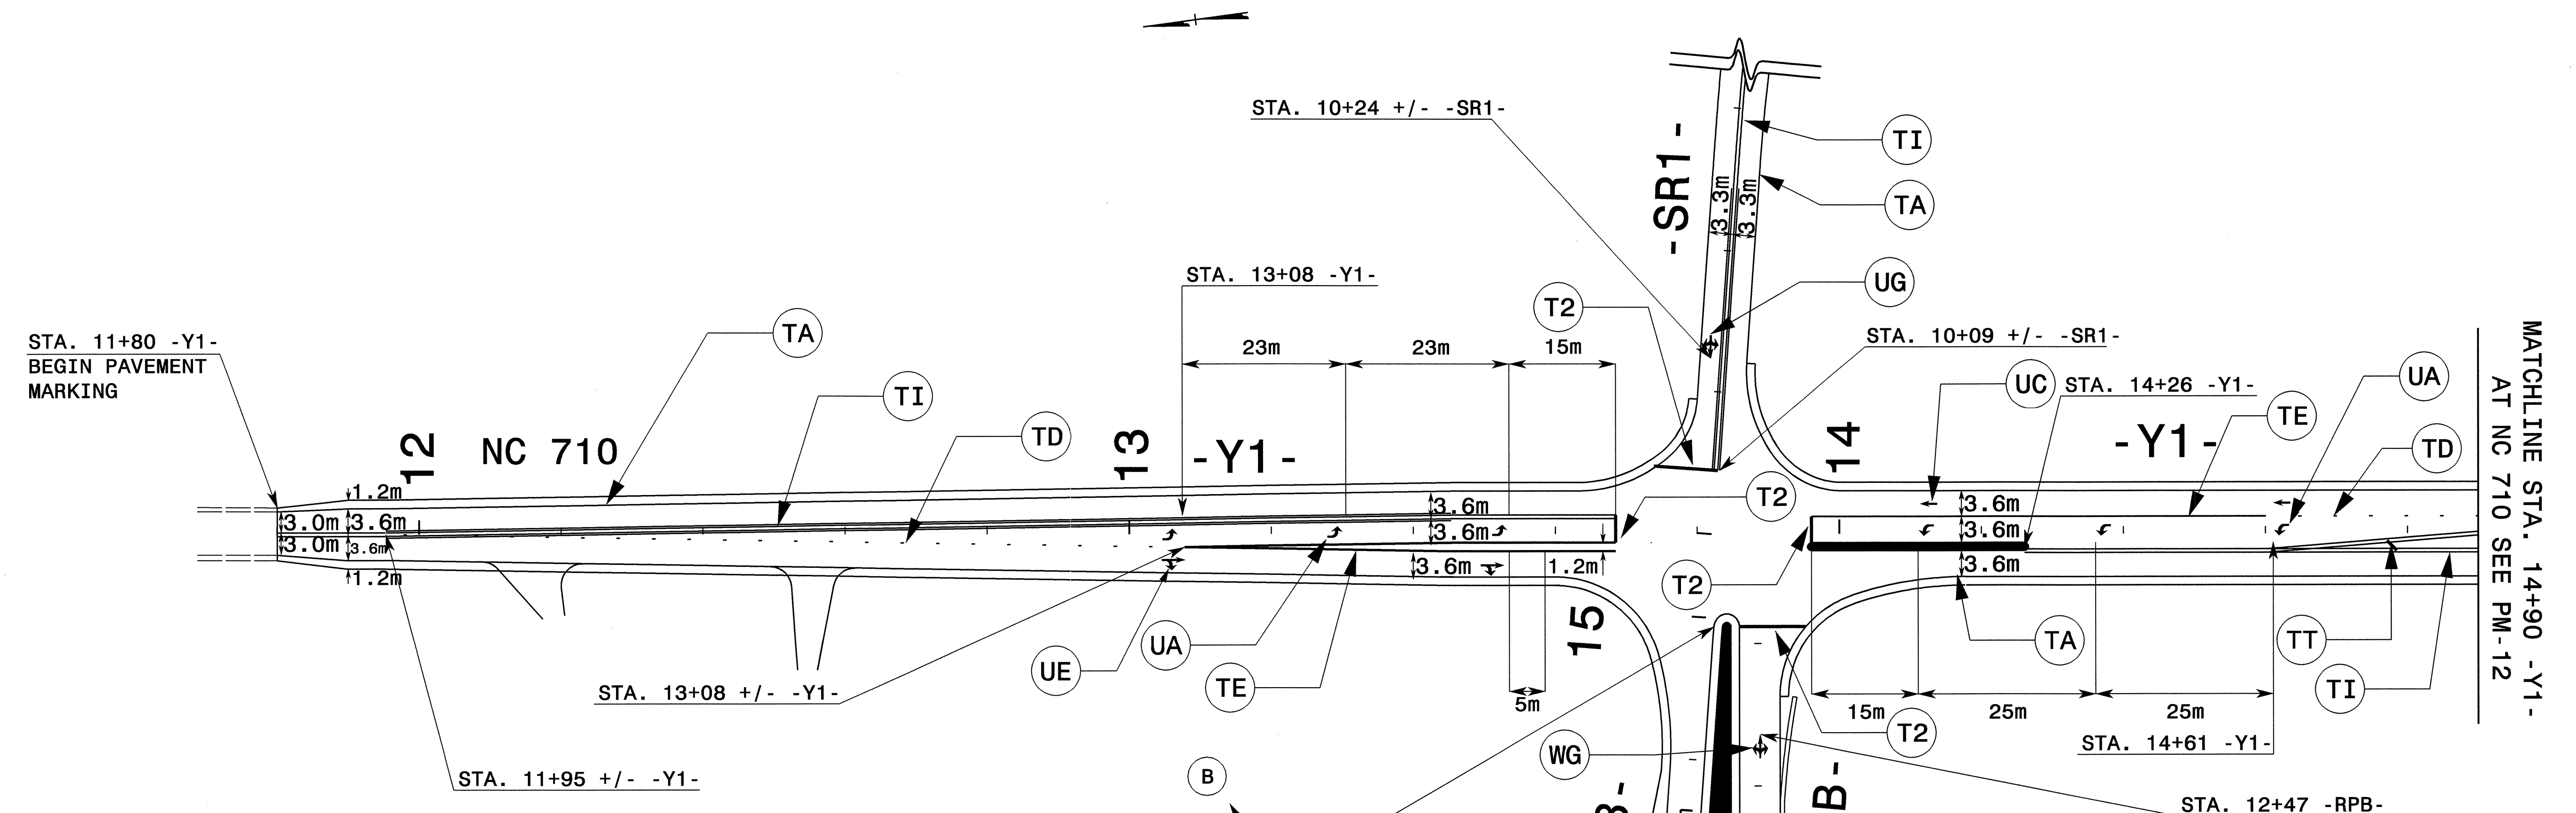

MATCHLINE STA. 14+90 -Y1-
AT NC 710 SEE PM-12

- (A) END POLYUREA MARKINGS
- (B) BEGIN THERMOPLASTIC MARKINGS

POLYUREA LEGEND (STANDARD BEADS)	
POLYUREA (100MM)	
VA	WHITE EDGELINE
VB	YELLOW EDGELINE
VC	3 M. WHITE SKIP
VD	0.5 M. WHITE MINISKIP
POLYUREA (200MM)	
VP	WHITE GORELINE
POLYUREA SYMBOLS	
WA	LEFT ARROW
WB	RIGHT ARROW
WC	STRAIGHT ARROW
WF	COMBO. STRAIGHT/LEFT
WG	LEFT/RIGHT/STRAIGHT

APPROVED: <i>[Signature]</i> DATE: 8/2/04	FINAL PAVEMENT MARKING PLAN		
	SCALE: NONE		
	DATE: 08/03		REVISIONS
	DWG. BY: DAH		
	DESIGN BY: DAH		
REVIEWED BY: JDK			

20-AUG-2004 09:43
 T:\TCP\FMP\R0513A_TCP\FMP16.dgn
 dhayes AT TEL192272