


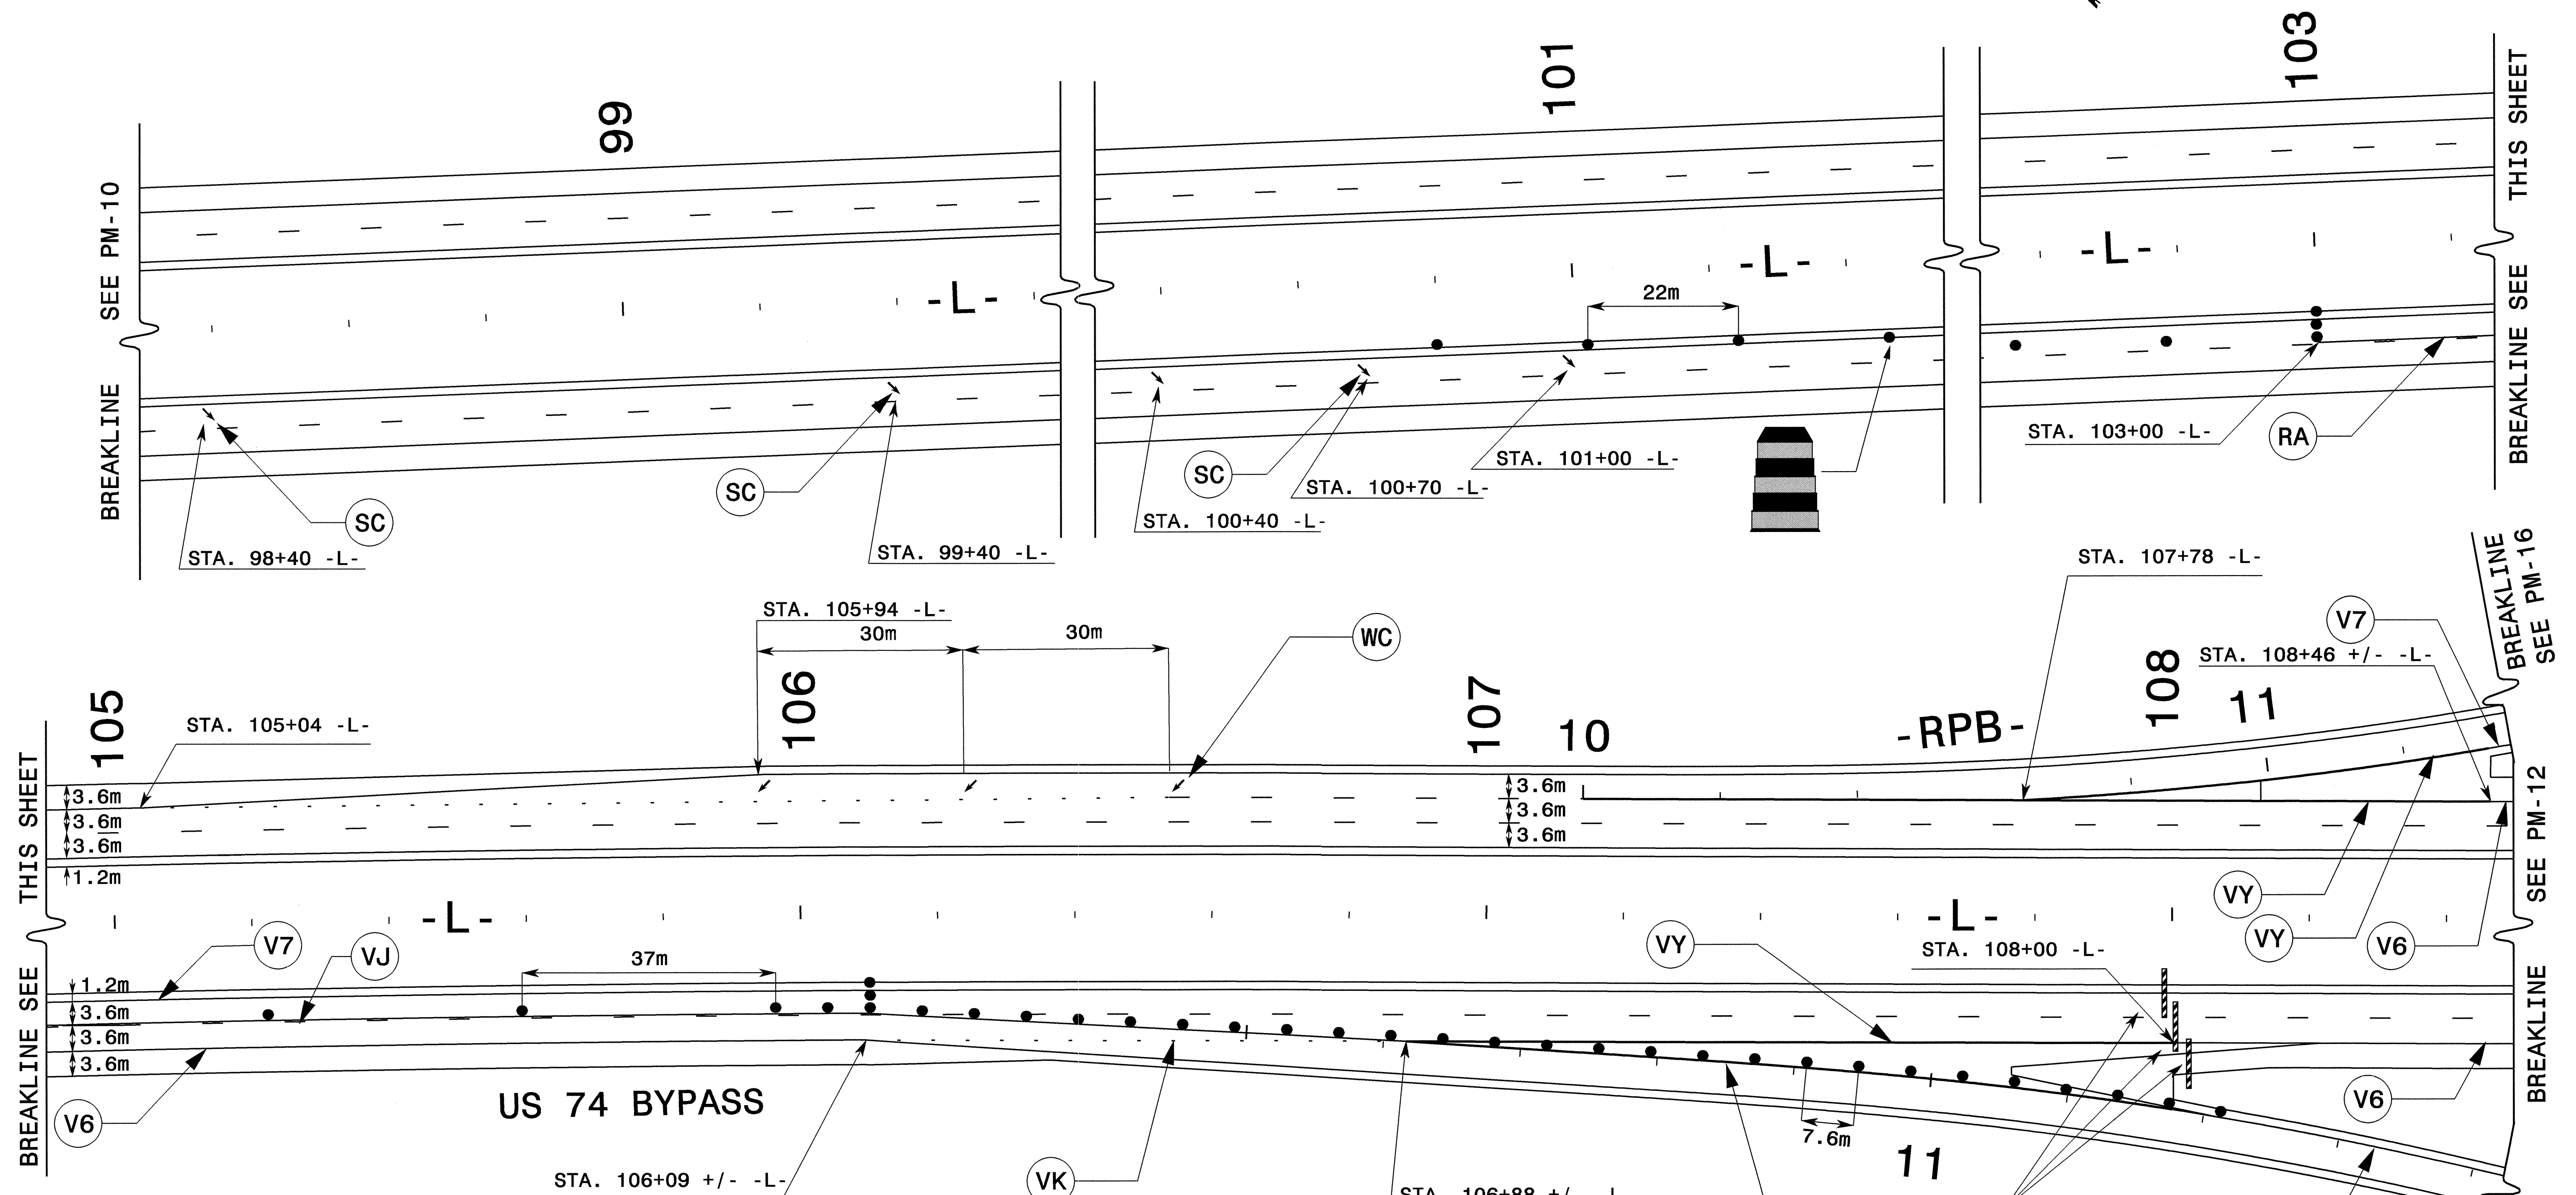

PROJ. REFERENCE NO.	SHEET NO.
R-0513A	PM-11



POLYUREA LEGEND (STANDARD BEADS)

POLYUREA (100MM)


V6 WHITE EDGELINE
V7 YELLOW EDGELINE
VJ 3 M. WHITE SKIP
VK 0.5 M. WHITE MINISKIP

POLYUREA (200MM)

VY WHITE GORELINE

POLYUREA SYMBOLS

WA LEFT ARROW
WB RIGHT ARROW
WC STRAIGHT ARROW
WF COMBO. STRAIGHT/LEFT
WG LEFT/RIGHT/STRAIGHT

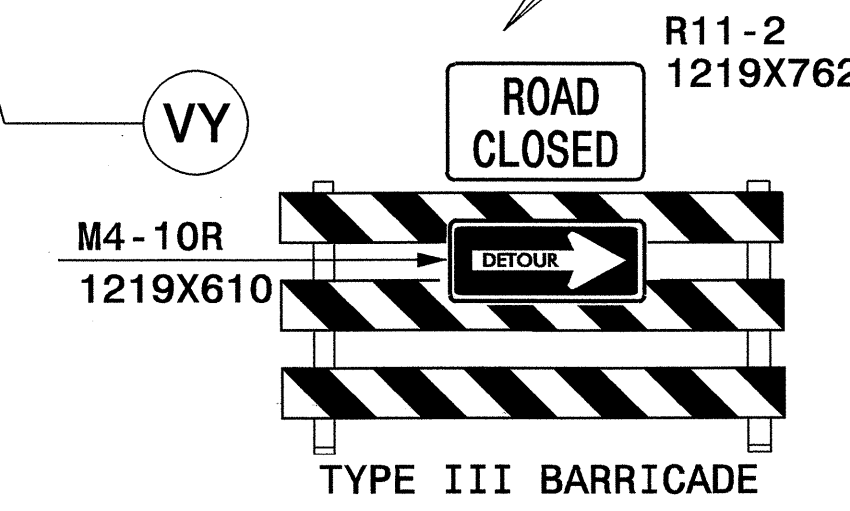

APPROVED: *[Signature]* DATE: 08/03/03

SEAL

FINAL PAVEMENT MARKING PLAN

SCALE: NONE
DATE: 08/03
DWG. BY: DAH
DESIGN BY: DAH
REVIEWED BY: JDK

REVISIONS

GOOD FILE

05-OCT-2004 16:33
W:\TCP\PM\PM\RO513A\TC_FMP\11.dgn
ahoyes AT TET092272