




PROJ. REFERENCE NO.	SHEET NO.
R-0513A	PM-9

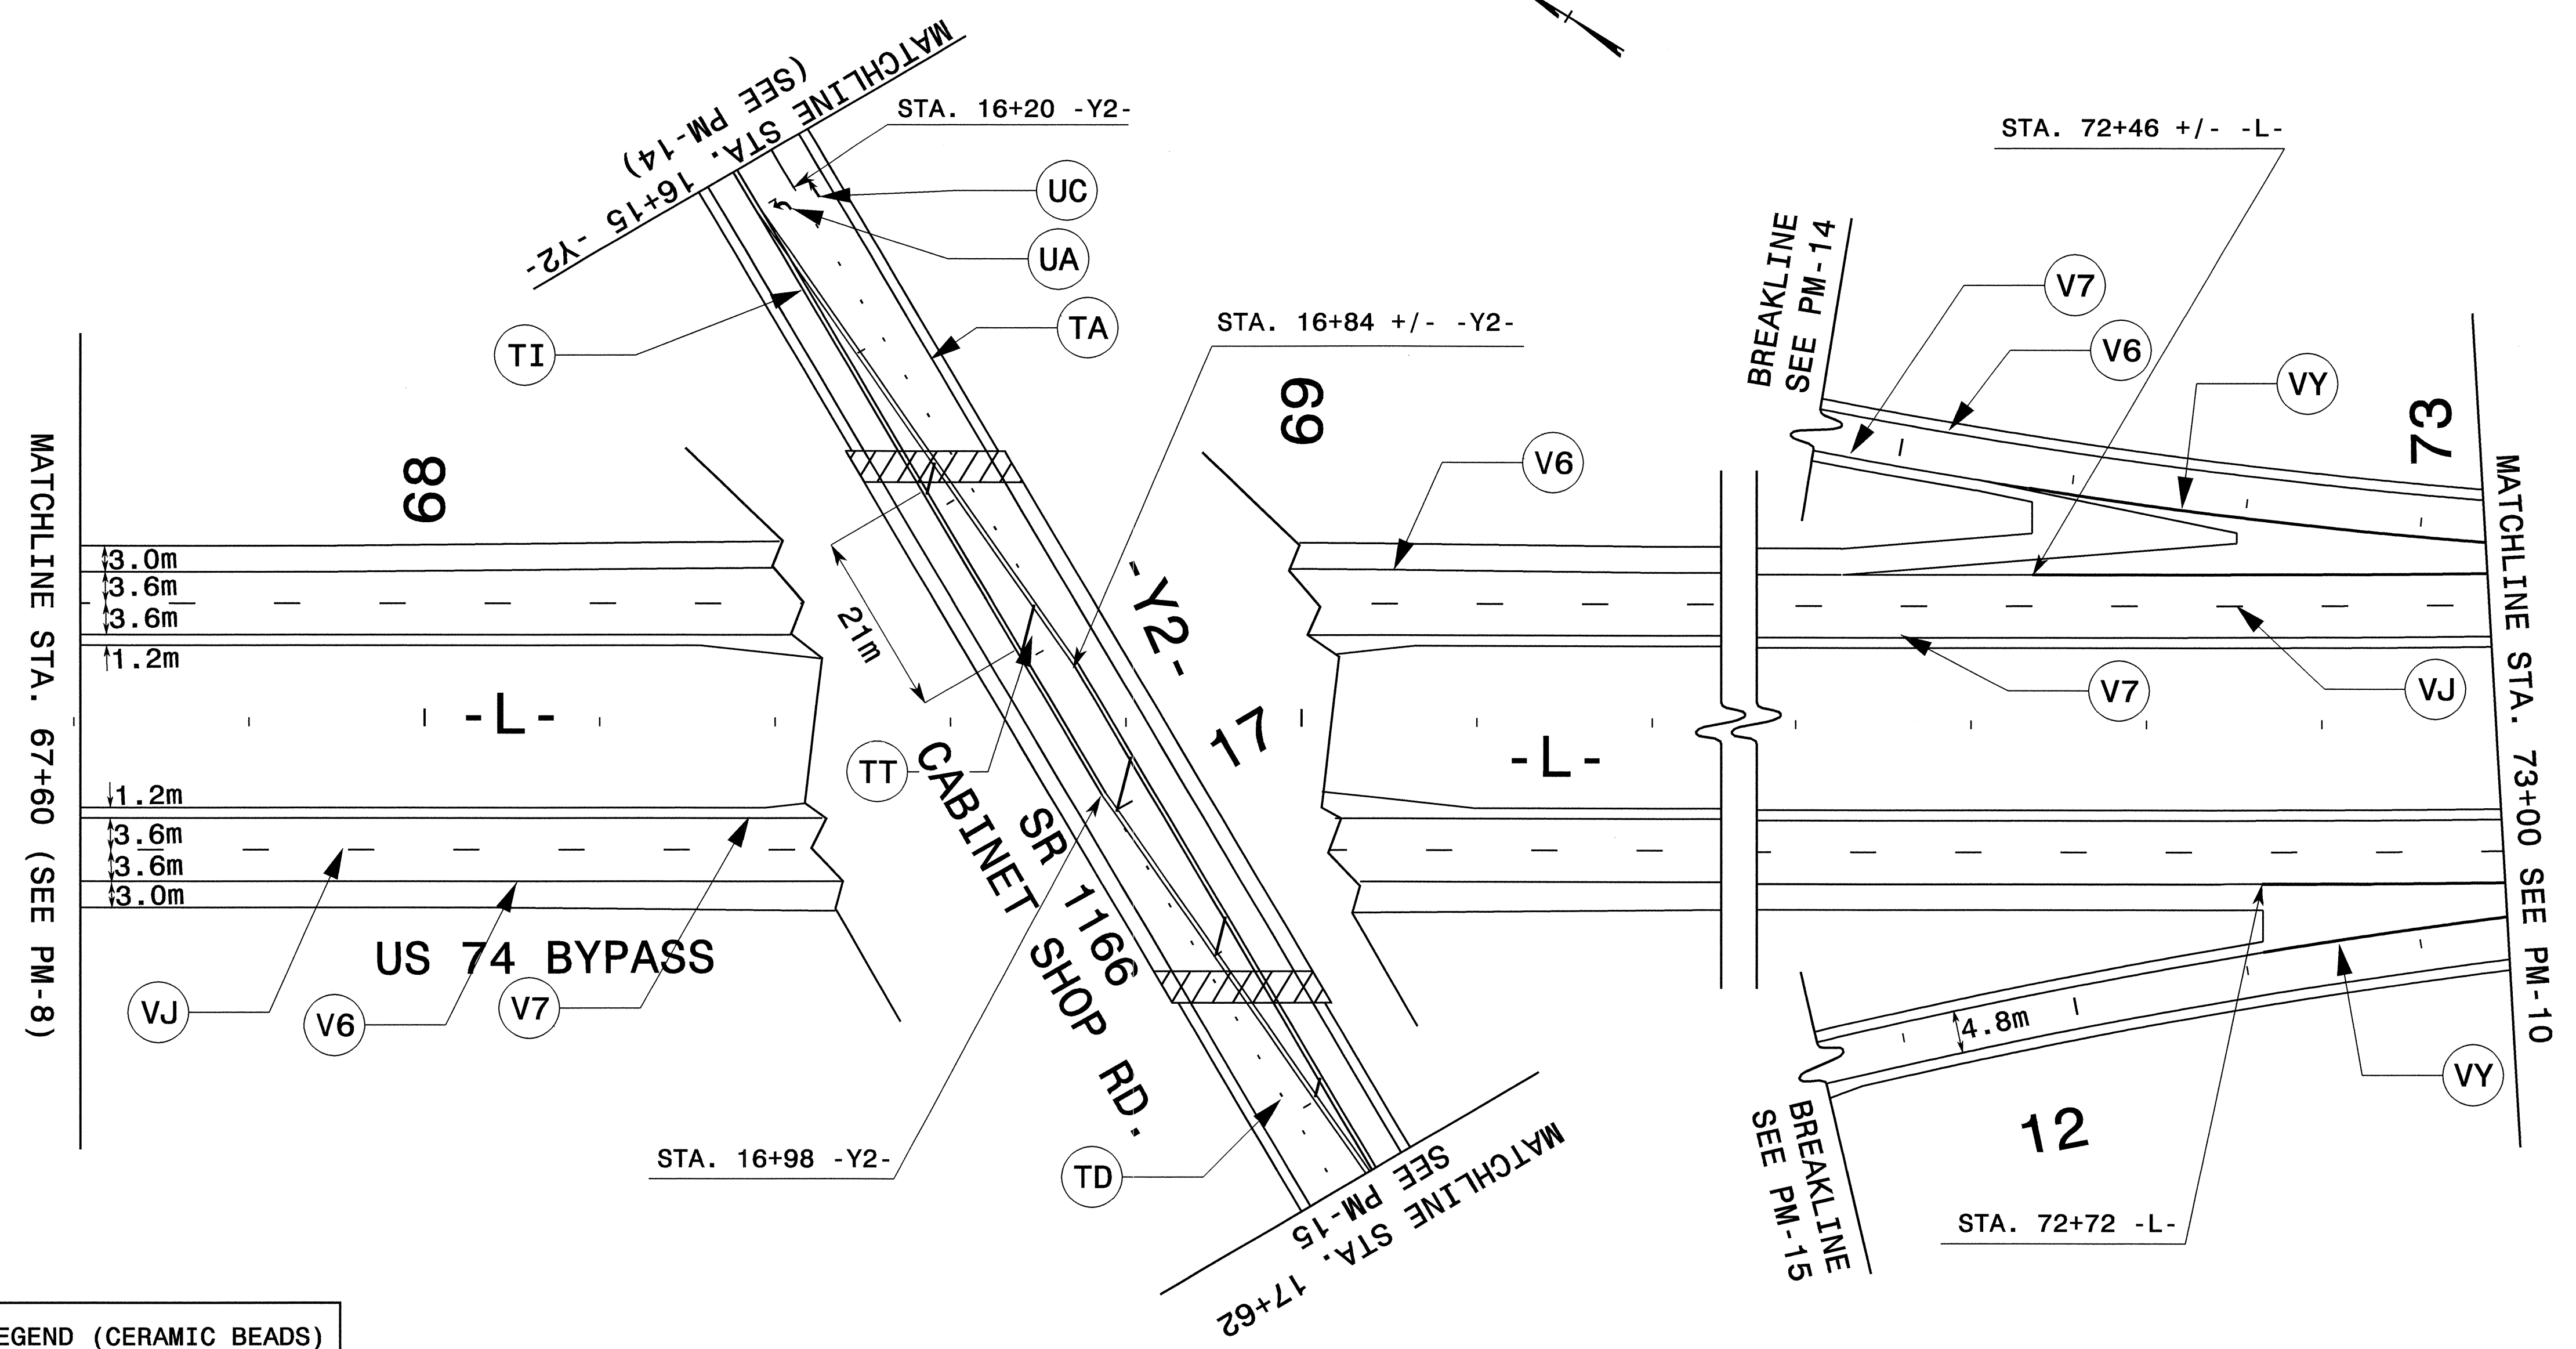

POLYUREA LEGEND (CERAMIC BEADS)

POLYUREA (100MM)	
V6	WHITE EDGELINE
V7	YELLOW EDGELINE
VJ	3 M. WHITE SKIP
VK	0.5 M. WHITE MINISKIP
POLYUREA (200MM)	
VY	WHITE GORELINE
POLYUREA SYMBOLS	
WA	LEFT ARROW
WB	RIGHT ARROW
WC	STRAIGHT ARROW
WF	COMBO. STRAIGHT/LEFT
WG	LEFT/RIGHT/STRAIGHT

06-OCT-2004 07:56
 W:\TCF\PM\PM\0513A_Tc_PMP09.dgn
 dhayes AT TEL09272

APPROVED: DATE: 11/6/03

SEAL

FINAL PAVEMENT MARKING PLAN

SCALE: NONE		REVISIONS
DATE: 11/03		
DWG. BY: DAH		
DESIGN BY: DAH		
REVIEWED BY: JDK		