


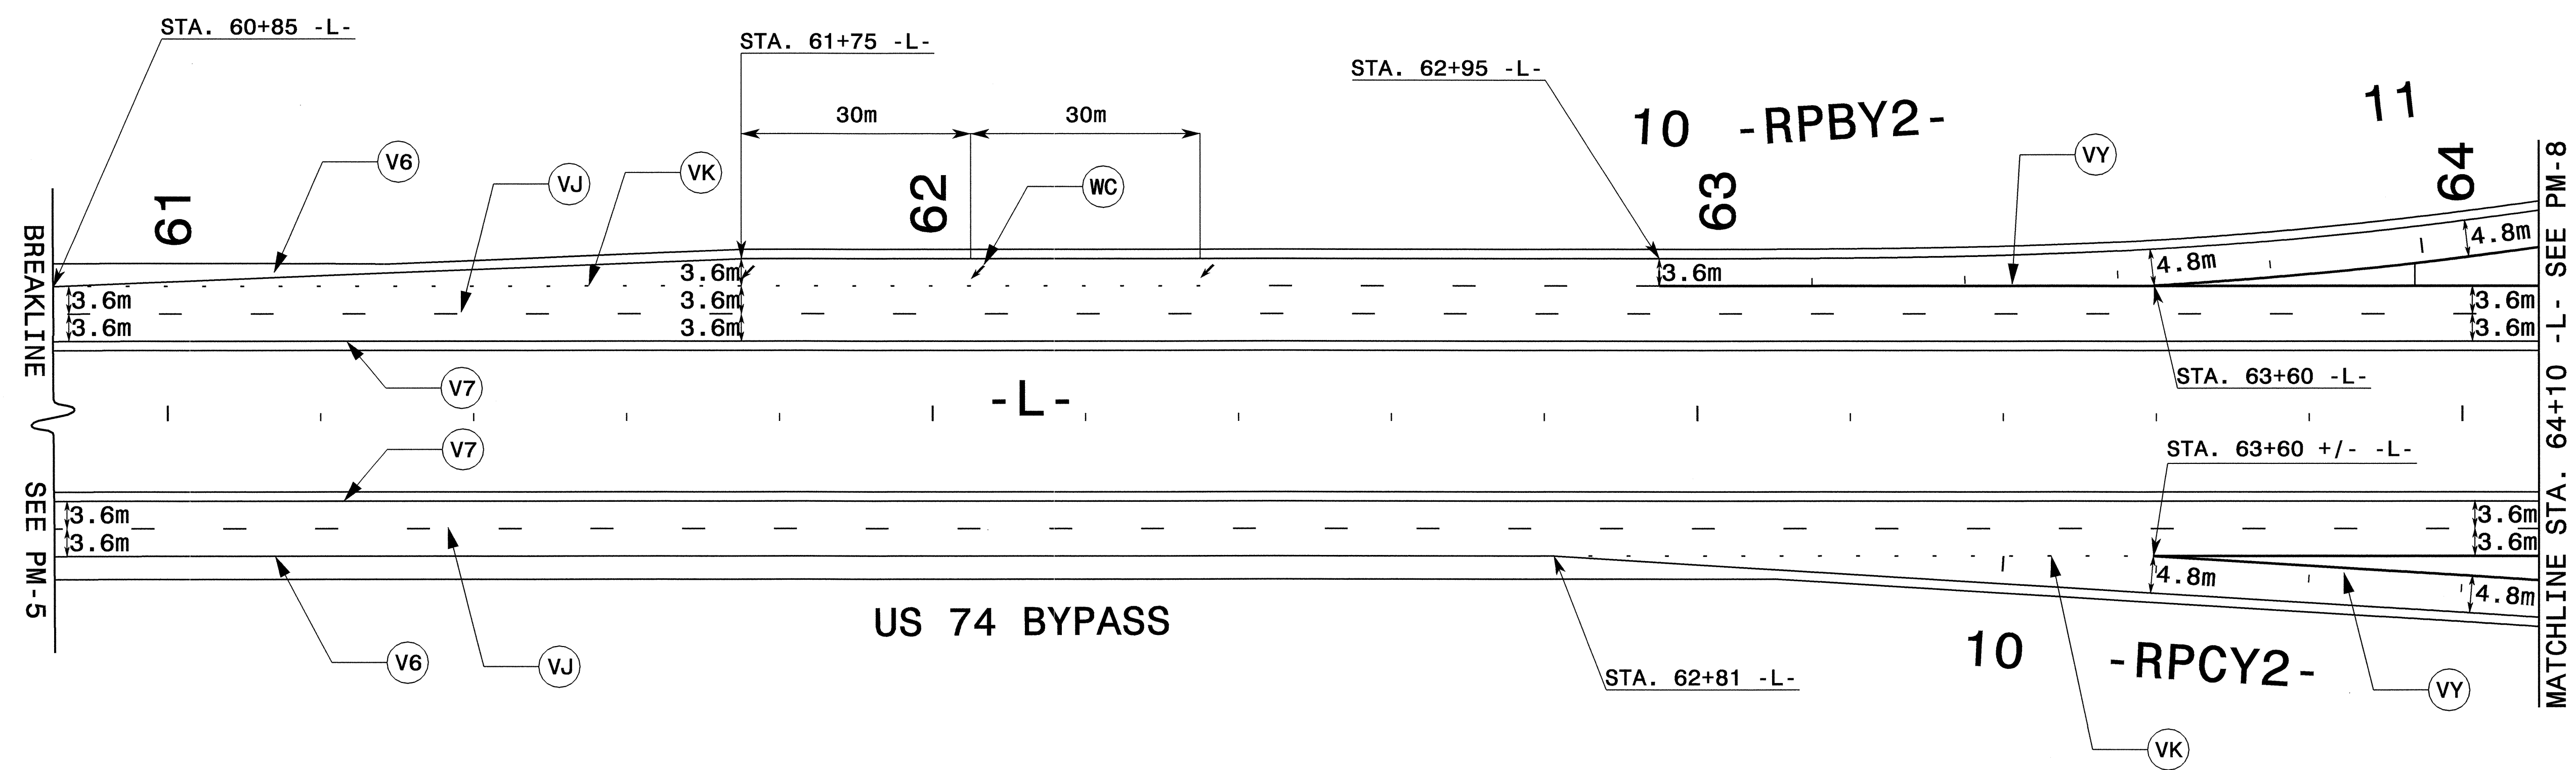

PROJ. REFERENCE NO.	SHEET NO.
R-0513A	PM-7



POLYUREA LEGEND (CERAMIC BEADS)	
POLYUREA (100MM)	
V6	WHITE EDGELINE
V7	YELLOW EDGELINE
VJ	3 M. WHITE SKIP
VK	0.5 M. WHITE MINISKIP
POLYUREA (200MM)	
VY	WHITE GORELINE
POLYUREA SYMBOLS	
WA	LEFT ARROW
WB	RIGHT ARROW
WC	STRAIGHT ARROW
WF	COMBO. STRAIGHT/LEFT
WG	LEFT/RIGHT/STRAIGHT

06-OCT-2004 07:36
 WA TCP\FMP\PM\0513A_TC_PMP07.dgn
 atp\es AT TEL192272

APPROVED:	DATE: 10/6/03	FINAL PAVEMENT MARKING PLAN									
SCALE: NONE	DATE: 03/03	<table border="1"> <thead> <tr> <th colspan="2">REVISIONS</th> </tr> </thead> <tbody> <tr> <td> </td> <td> </td> </tr> <tr> <td> </td> <td> </td> </tr> <tr> <td> </td> <td> </td> </tr> </tbody> </table>		REVISIONS							
REVISIONS											
DWG. BY: DAH	DESIGN BY: DAH										
REVIEWED BY: JDK		<table border="1"> <tr> <td>CADD</td> <td> </td> </tr> <tr> <td>FILE</td> <td> </td> </tr> </table>		CADD		FILE					
CADD											
FILE											