


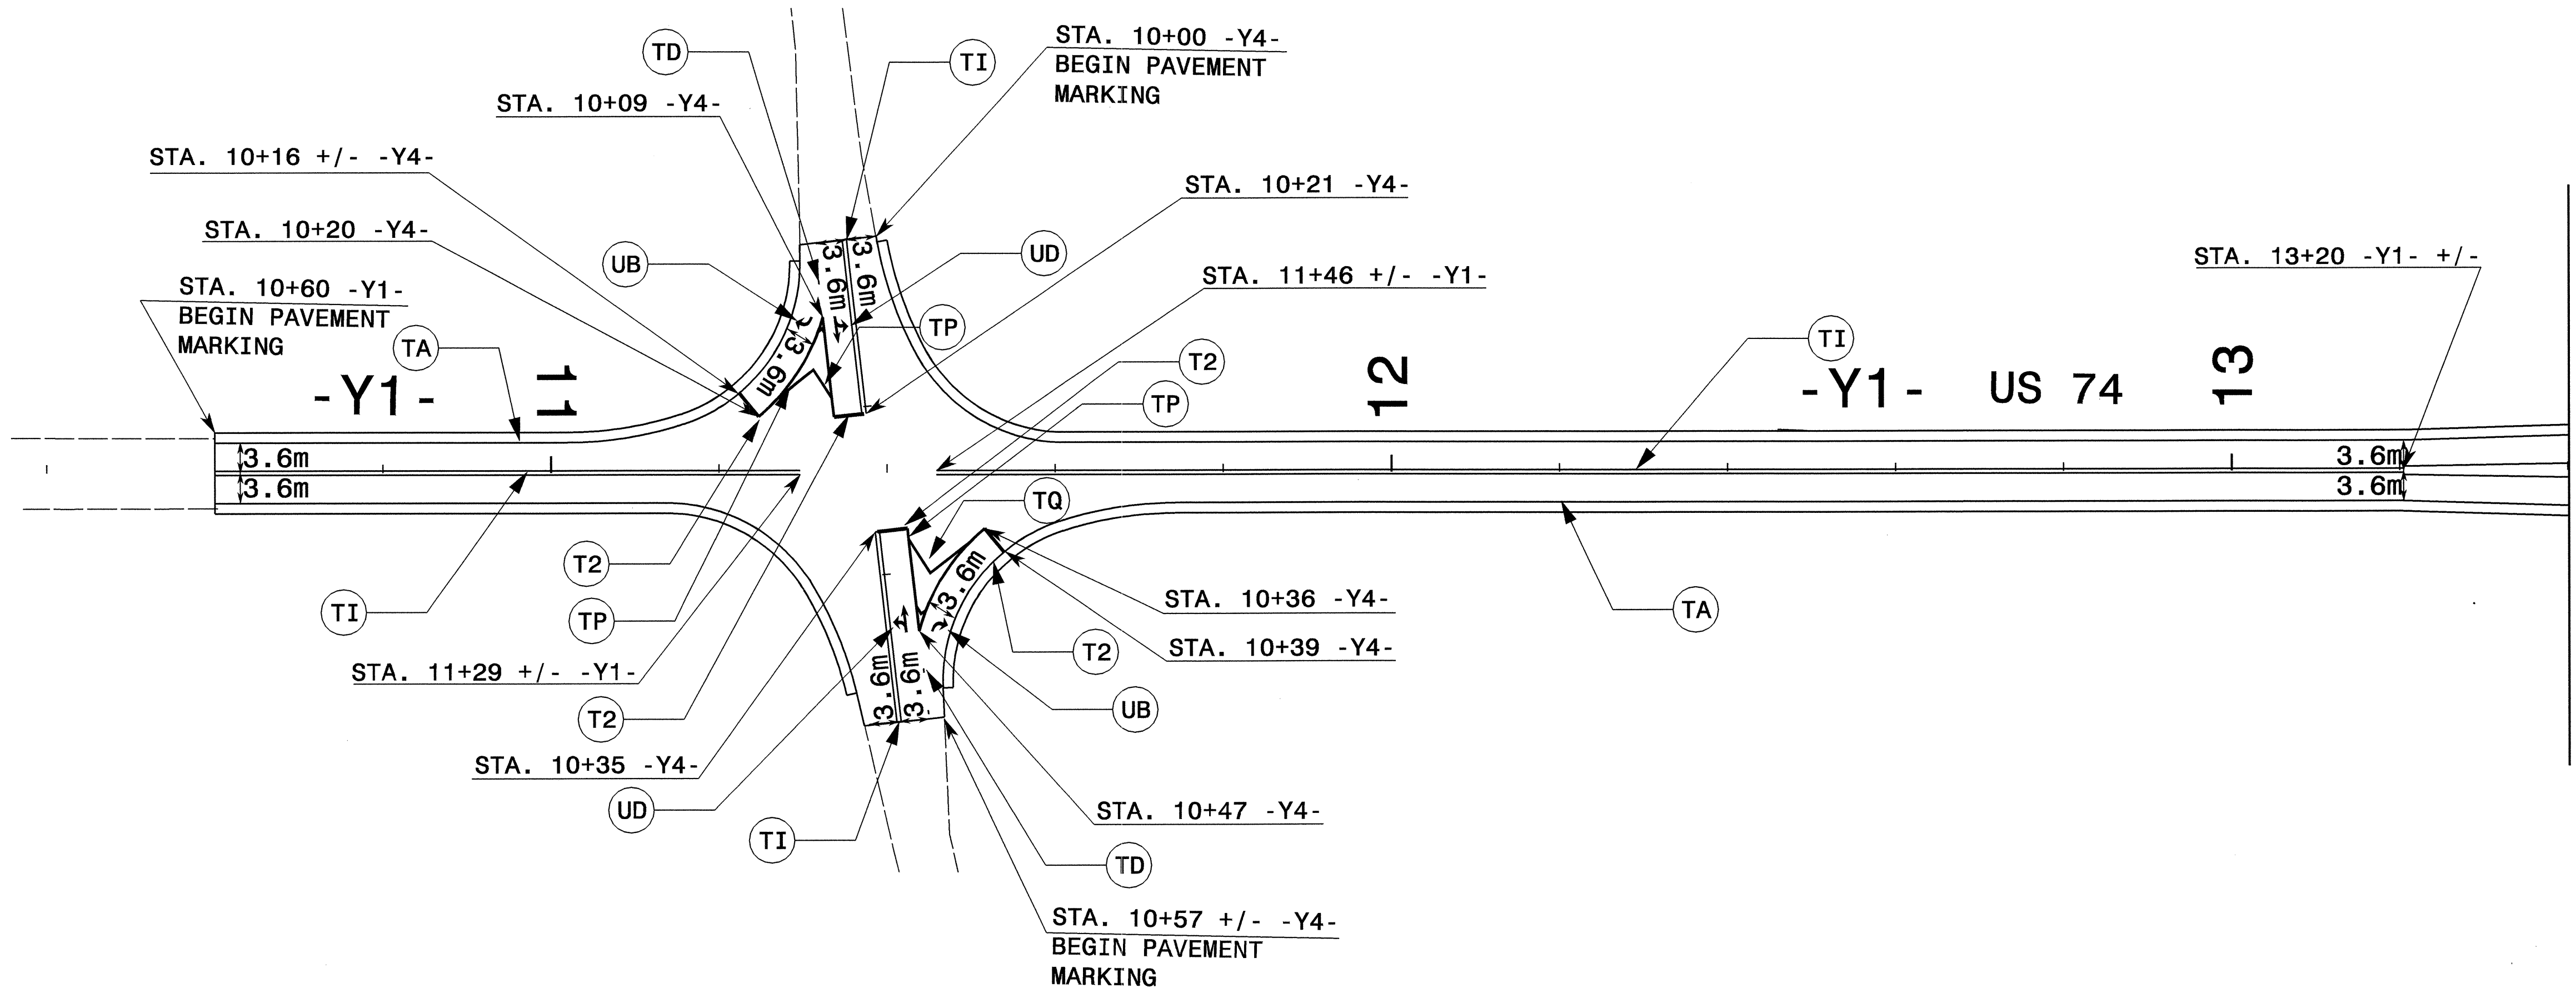

PROJ. REFERENCE NO.	SHEET NO.
R-0513A	PM-6



20-AUG-2004 09:47  
 T:\TCP\PM\R0513A-TC-FMP06.dgn  
 ghayes AT TET19272

APPROVED: *[Signature]* DATE: *8/2/04*

SEAL

### FINAL PAVEMENT MARKING PLAN

SCALE: NONE		REVISIONS
DATE: 03/03		
DWG. BY: DAH		
DESIGN BY: DAH		
REVIEWED BY: JDK		
CADD FILE		