



332A CABINET LEFT SIDE

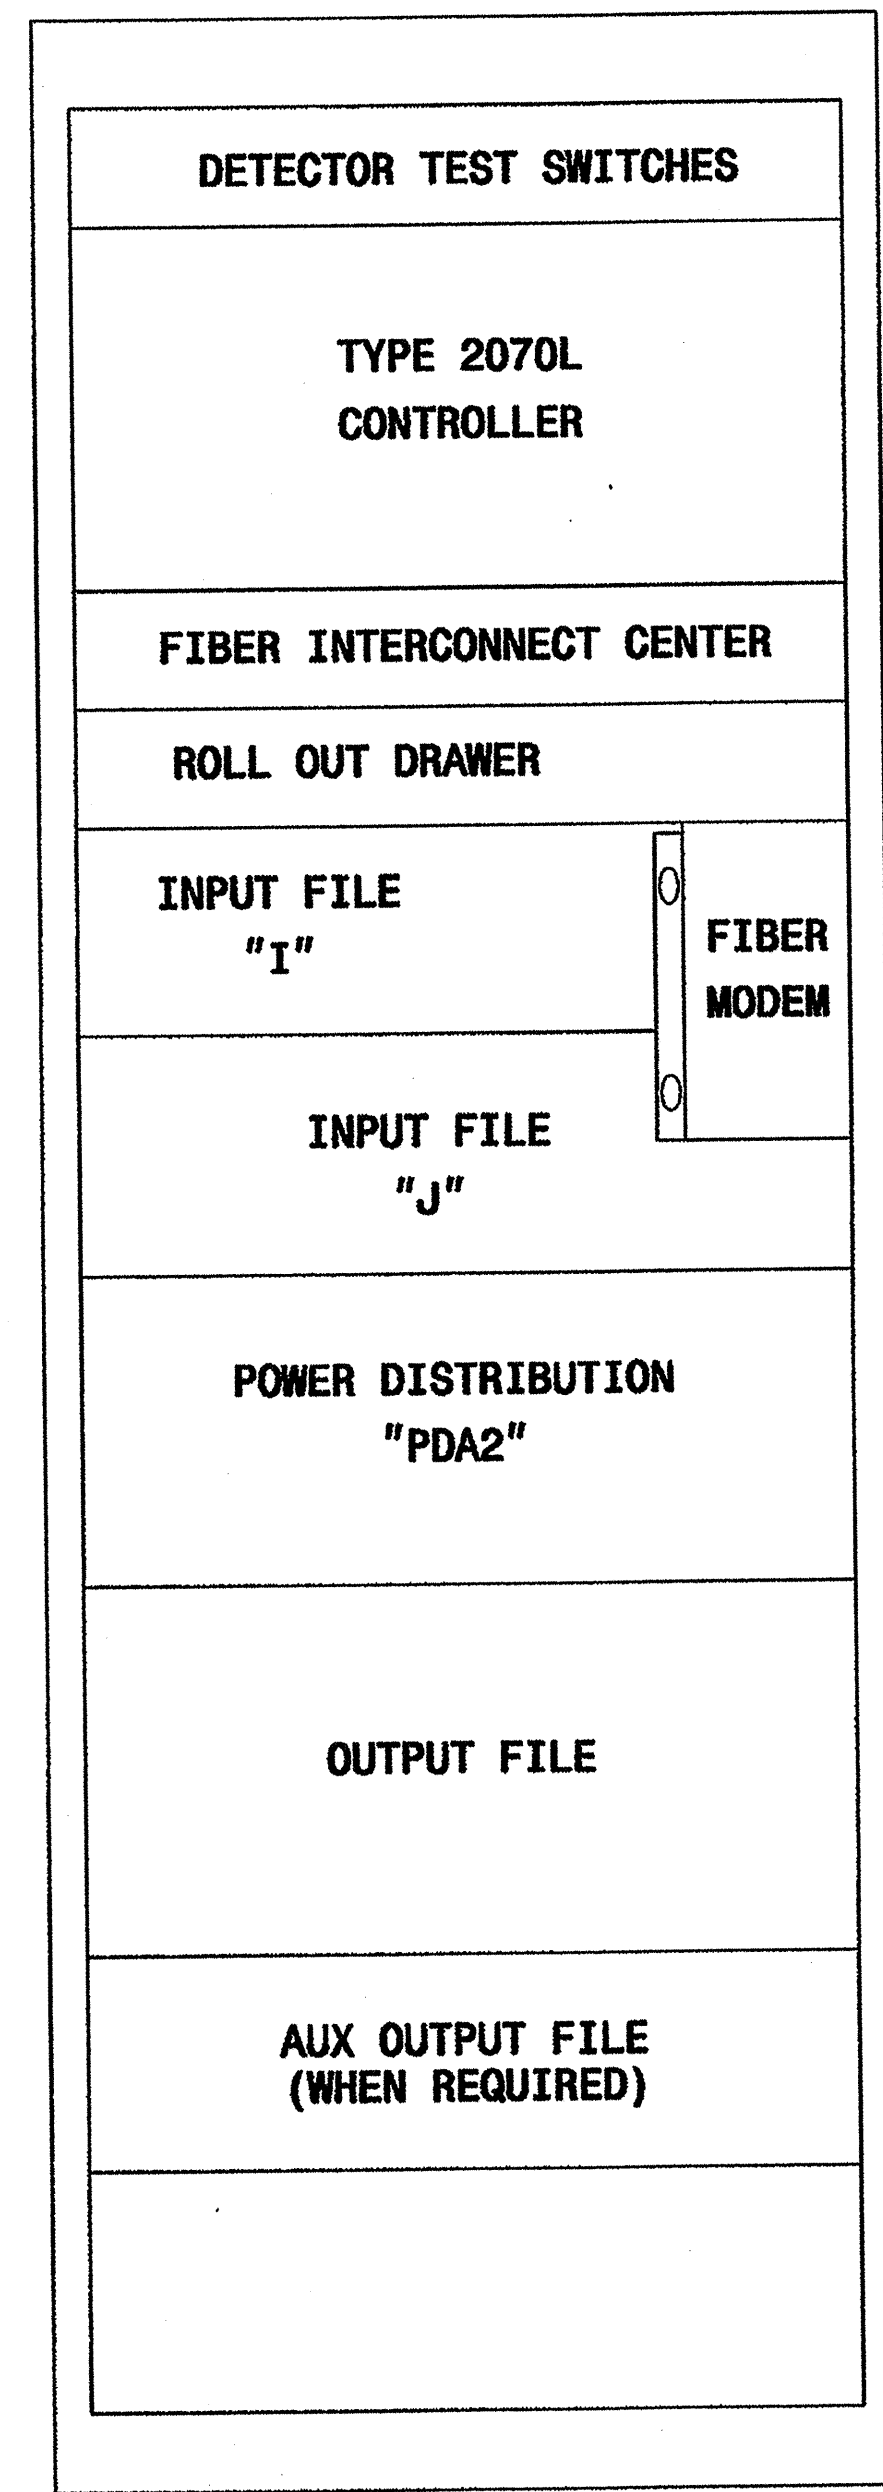

332A CABINET REAR VIEW

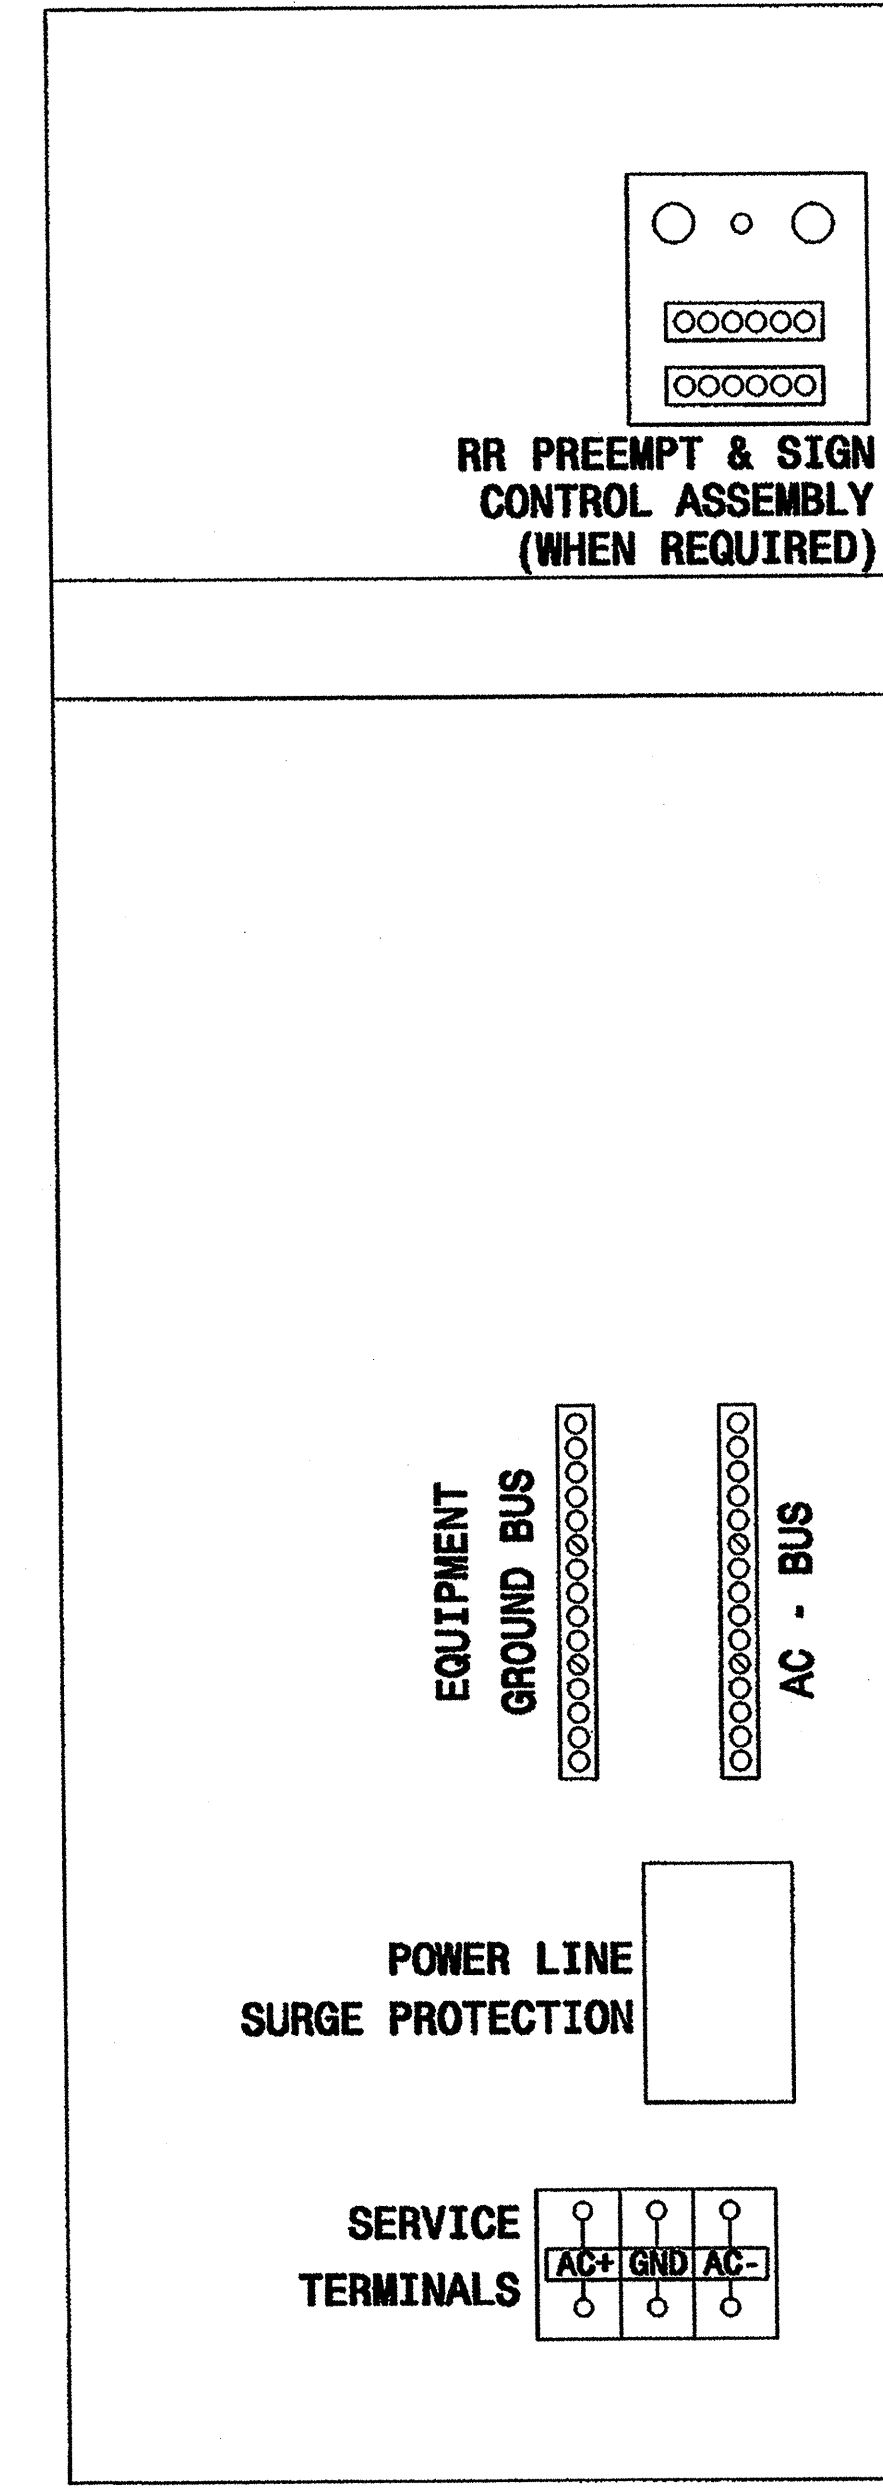

332A CABINET RIGHT SIDE

**NOTE**

-PROVIDE A 50 MM SPACE BETWEEN THE CONTROLLER AND THE ROLL OUT DRAWER TO ACCOMMODATE A FIBER INTERCONNECT CENTER.

**REAR VIEW**

13-nov-2002 10:51  
U:\ncad\sk170 cab1.mst.dgn  
P.L.Alexander

**Typical Drawing**

	<b>Cabinet Component Layout</b> <b>170 Cabinet Model 332A</b> <b>with 2070L Controller</b>	
	PLAN DATE: <b>October 2002</b> PREPARED BY: <b>P L Alexander</b>	REVIEWED BY: REVIEWED BY:
REVISIONS _____ _____ _____	INIT. DATE _____ _____ _____	SIGNATURE DATE <i>Milton I. Dean</i> 4/13/02 _____ _____
222 N. McDowell St., Raleigh, NC 27603		SIG. INVENTORY NO. NA