



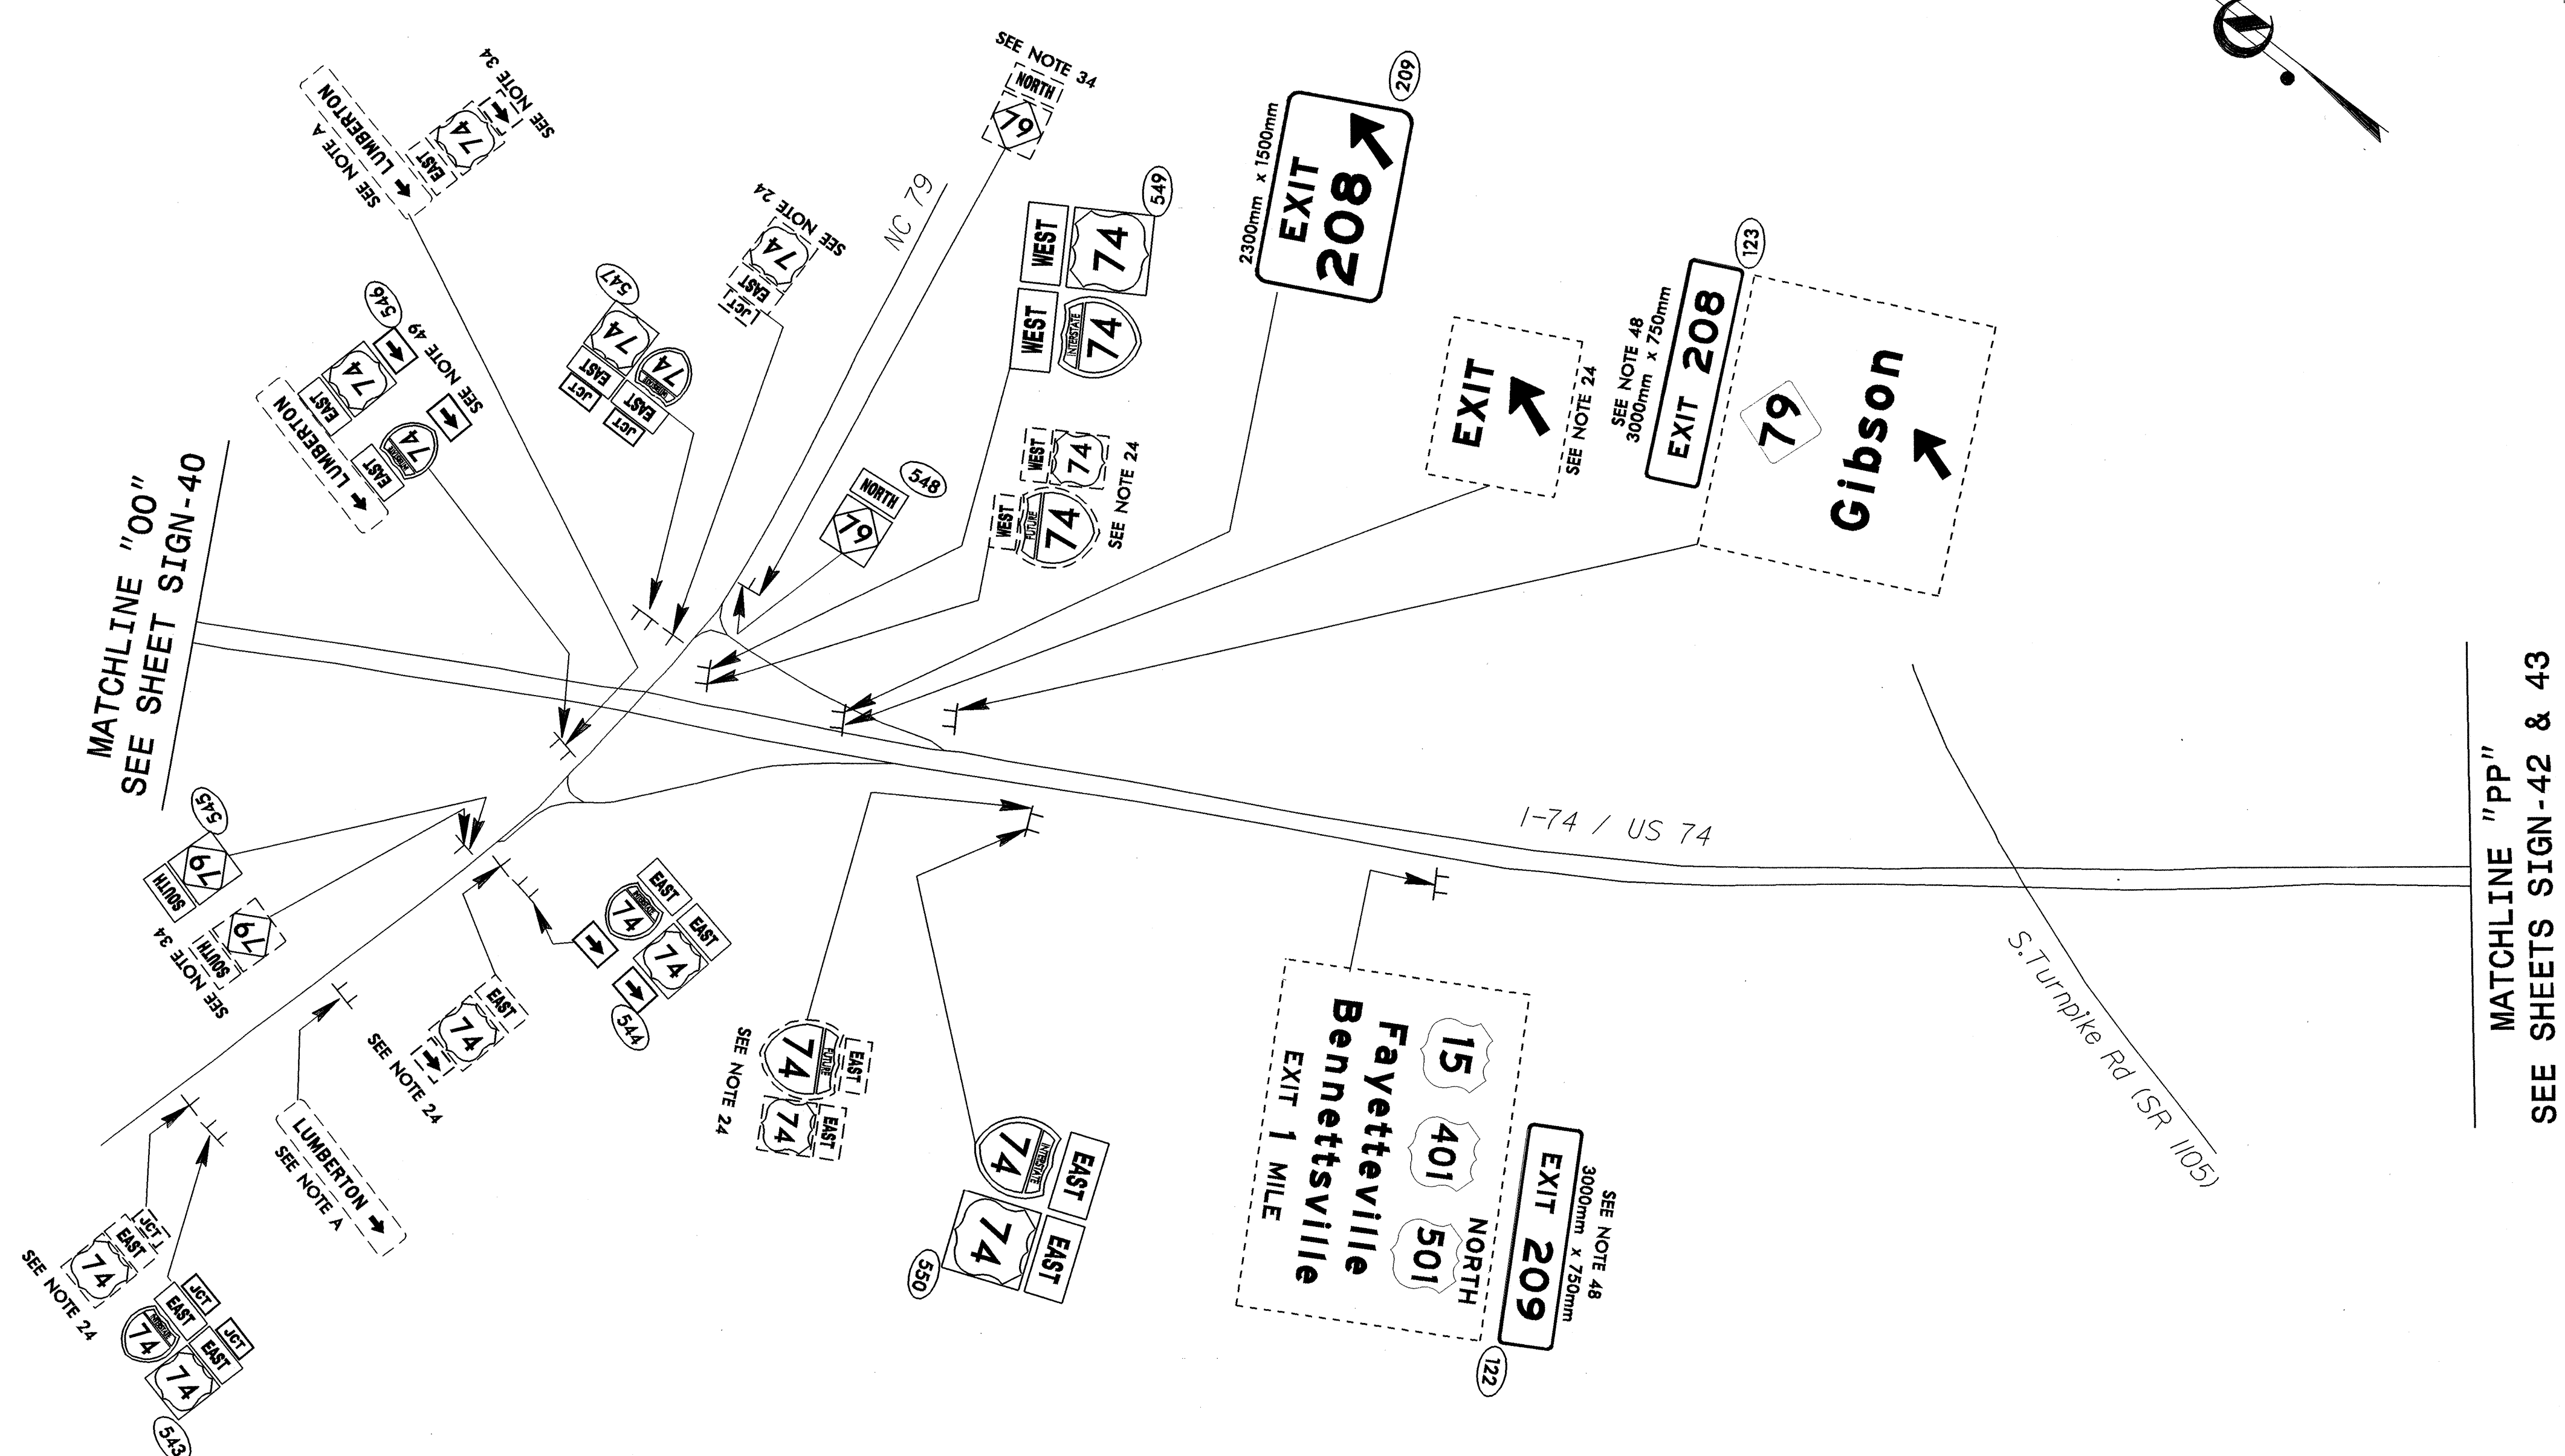

RETAIN ALL EXISTING SIGN
NOT SHOWN ON PLANS

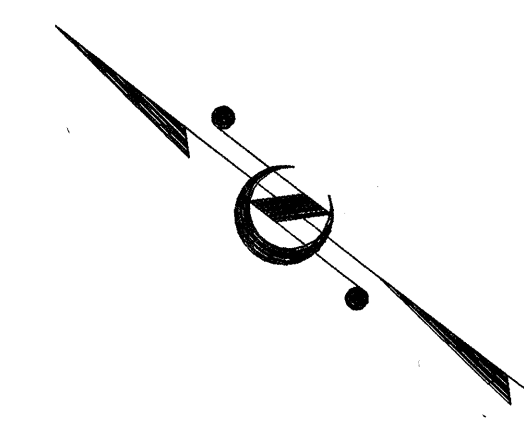

SYMBOLS

* TRAFFIC SIGNAL LOCATION.

NOTE: REMOVE AND DISPOSE OF ALL EXISTING SIGNS UNLESS OTHERWISE NOTED

SIGNS FURNISHED BY STATE
ALL SIGNS SHALL BE FIELD LOCATED BY THE ENGINEER

EXISTING AND PROPOSED SIGNS		I-74 / US 74 NC 79	
SCALE	1:4000	N. C. DEPARTMENT OF TRANSPORTATION DIVISION OF HIGHWAYS TRAFFIC ENGINEERING BRANCH	REVISIONS
DATE	SEPTEMBER 2004		
SIGNING TECHNICIAN	JAW/EMH/MRC		
SIGNING DESIGN ENG	LM MOON		
SIGNING PROJECT ENG	JT BROOKS		

SEAL

PBS&J 1616 EAST MILLBROOK ROAD, SUITE 310
RALEIGH, NORTH CAROLINA 27609
PHONE: (919) 876-6888

24-SEP-2004 16:03
G:\WEG\curr\0513 Lumberton\signing\sheet02.dgn
18566