


NOTE: STATIONING IS APPROXIMATE FROM STA 23+00 TO 25+00. STATIONING WAS EXTRAPOLATED FROM PROJECT LIMITS FOR LOCATION OF SIGNS.

SYMBOLS
 * TRAFFIC SIGNAL LOCATION.
 NOTE: REMOVE AND DISPOSE OF ALL EXISTING SIGNS UNLESS OTHERWISE NOTED

SIGNS FURNISHED BY STATE
 ALL SIGNS SHALL BE FIELD LOCATED BY THE ENGINEER

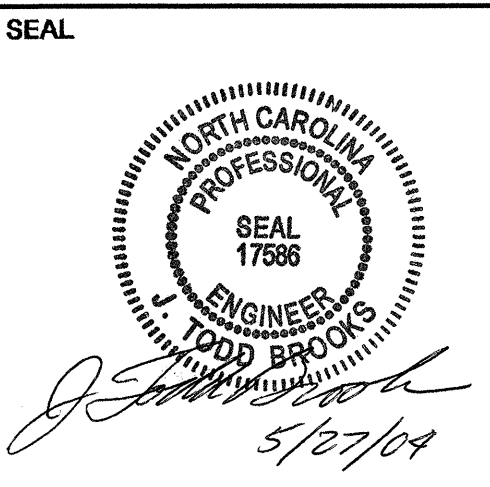

EXISTING AND PROPOSED SIGNS STA 18+40 TO STA 25+00 -Y1- NC 710		REVISIONS	
SCALE	1:1000	N. C. DEPARTMENT OF TRANSPORTATION	
DATE	MAY 2004	DIVISION OF HIGHWAYS	
SIGNING TECHNICIAN	JAWEMH	TRAFFIC ENGINEERING BRANCH	
SIGNING DESIGN ENG	LM MOON		
SIGNING PROJECT ENG	JT BROOKS		

PBS&J 1616 EAST MILLBROOK ROAD, SUITE 310
 RALEIGH, NORTH CAROLINA 27609
 PHONE: (919) 876-6888

27-MAY-2004 15:26
 G:\HTC\CURR\830219_50_0513\0513BA\513BA\513BA.dgn
 CH16095