


NOTE: STATIONING IS APPROXIMATE FROM STA 6+20 TO 10+00. STATIONING WAS EXTRAPOLATED FROM PROJECT LIMITS FOR LOCATION OF SIGNS.

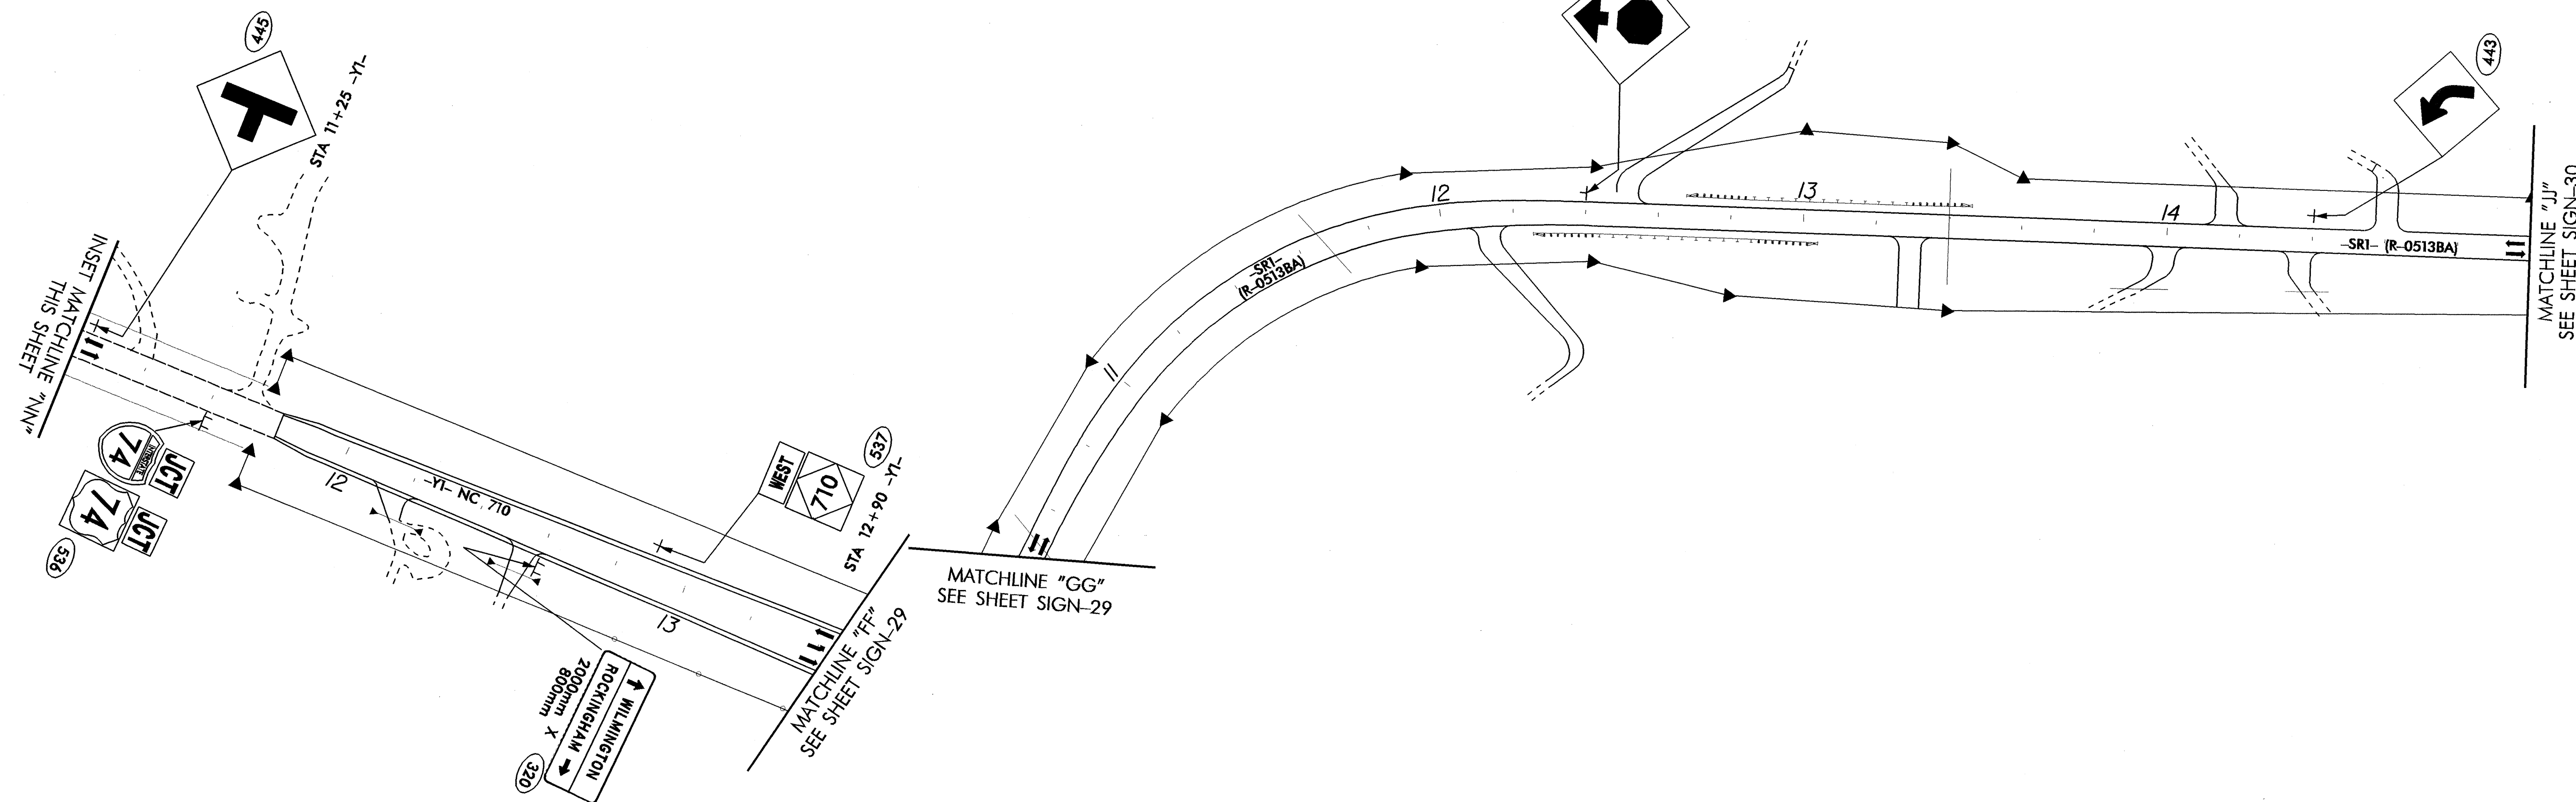


**SYMBOLS**

\* TRAFFIC SIGNAL LOCATION.

NOTE: REMOVE AND DISPOSE OF ALL EXISTING SIGNS UNLESS OTHERWISE NOTED

**SIGNS FURNISHED BY STATE**  
**ALL SIGNS SHALL BE FIELD LOCATED BY THE ENGINEER**

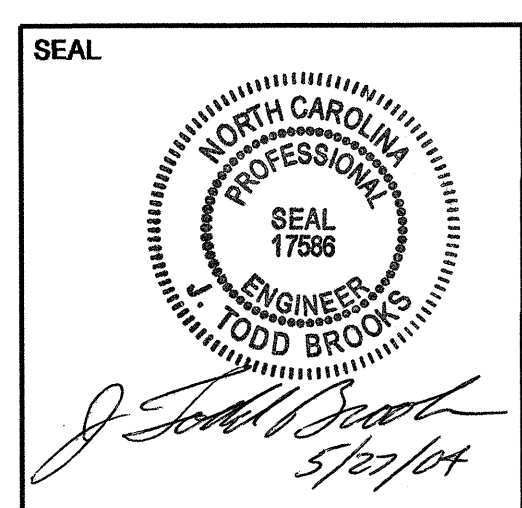

<b>EXISTING AND PROPOSED SIGNS</b> <b>STA 10+00 TO STA 13+40 -YI-</b> <b>NC 710</b>		REVISIONS	
SCALE	1:1000	N. C. DEPARTMENT OF TRANSPORTATION DIVISION OF HIGHWAYS TRAFFIC ENGINEERING BRANCH	
DATE	MAY 2004		
SIGNING TECHNICIAN	JAWEMH		
SIGNING DESIGN ENG	LM MOON		
SIGNING PROJECT ENG	JT BROOKS		

**PBSJ** 1616 EAST MILLBROOK ROAD, SUITE 310  
 RALEIGH, NORTH CAROLINA 27609  
 PHONE: (919) 876-6888