


SIGNS FURNISHED BY STATE ALL SIGNS SHALL BE FIELD LOCATED BY THE ENGINEER

SYMBOLS

* TRAFFIC SIGNAL LOCATION.

NOTE: REMOVE AND DISPOSE OF ALL
EXISTING SIGNS UNLESS
OTHERWISE NOTED



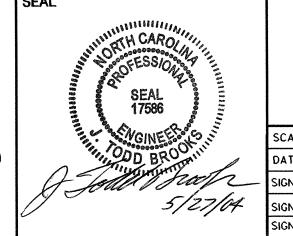

EXISTING AND PROPOSED SIGNS STA 10+00 TO STA 14+90 -Y2-SR 1166 CABINET SHOP ROAD

	1:1000	N. C. DEPARTMENT OF	REVISIONS
	MAY 2004	TRANSPORTATION	
TECHNICIAN	JAW/EMH	DIVISION OF HIGHWAYS	
DESIGN ENG	LM MOON	TRAFFIC ENGINEERING	·
PROJECT ENG	JT BROOKS	BRANCH	