


NOTE: STATIONING IS APPROXIMATE FROM STA 6+00 TO 10+00. STATIONING WAS EXTRAPOLATED FROM PROJECT LIMITS FOR LOCATION OF SIGNS.

SIGNS FURNISHED BY STATE
ALL SIGNS SHALL BE FIELD LOCATED BY THE ENGINEER

SYMBOLS	
* TRAFFIC SIGNAL LOCATION.	
NOTE: REMOVE AND DISPOSE OF ALL EXISTING SIGNS UNLESS OTHERWISE NOTED	

PBSJ 1616 EAST MILLBROOK ROAD, SUITE 310
RALEIGH, NORTH CAROLINA 27609
PHONE: (919) 876-6888

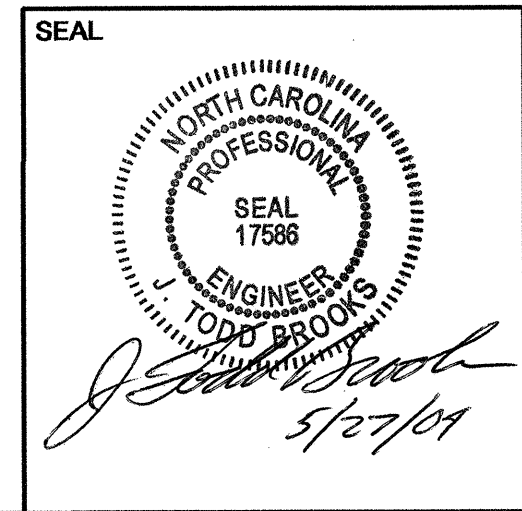

EXISTING AND PROPOSED SIGNS STA 10+60 TO 14+40 -Y1- US 74 BUS			
SCALE	1:1000	N. C. DEPARTMENT OF TRANSPORTATION	REVISIONS
DATE	MAY 2004		
SIGNING TECHNICIAN	JAWEMH	DIVISION OF HIGHWAYS TRAFFIC ENGINEERING BRANCH	
SIGNING DESIGN ENG	LM MOON		
SIGNING PROJECT ENG	JT BROOKS		

27-MAY-2004 17:36
G:\PROJECTS\CURR\280219-50_L0513\HW513A\513\gnm43.gmd33.dgn
15:18:56