


**SYMBOLS**

\* TRAFFIC SIGNAL LOCATION.

NOTE: REMOVE AND DISPOSE OF ALL EXISTING SIGNS UNLESS OTHERWISE NOTED

**SIGNS FURNISHED BY STATE**  
**ALL SIGNS SHALL BE FIELD LOCATED BY THE ENGINEER**

**EXISTING AND PROPOSED SIGNS**  
**STA 122+60 TO STA 129+00 -L-**  
**I-74 / US 74**

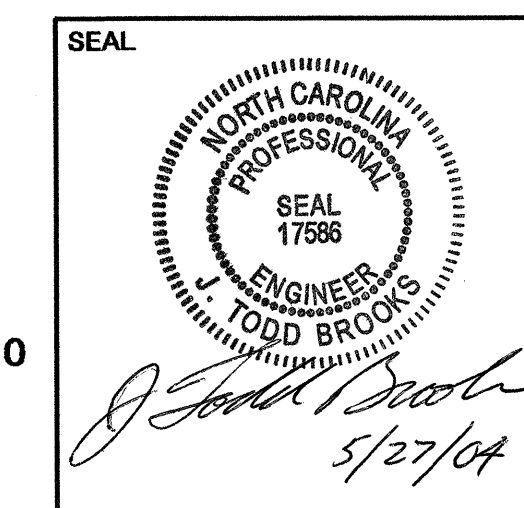

SCALE	1:1000	N. C. DEPARTMENT OF TRANSPORTATION DIVISION OF HIGHWAYS TRAFFIC ENGINEERING BRANCH	REVISIONS
DATE	MAY 2004		
SIGNING TECHNICIAN	JAWEMH		
SIGNING DESIGN ENG	LM MOON		
SIGNING PROJECT ENG	JT BROOKS		

**PBS&J** 1616 EAST MILLBROOK ROAD, SUITE 310  
 RALEIGH, NORTH CAROLINA 27609  
 PHONE: (919) 876-6888