


SYMBOLS

★ TRAFFIC SIGNAL LOCATION.
NOTE: REMOVE AND DISPOSE OF ALL
EXISTING SIGNS UNLESS
OTHERWISE NOTED

**SIGNS FURNISHED BY STATE
ALL SIGNS SHALL BE FIELD LOCATED BY THE ENGINEER**

**EXISTING AND PROPOSED SIGNS
STA 116+60 TO STA 122+60 -L-
I-74 / US 74**

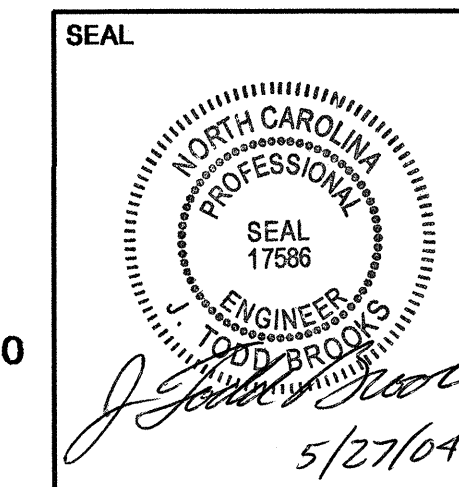

| | | | |
|---------------------|-----------|--|-----------|
| SCALE | 1:1000 | N. C. DEPARTMENT OF TRANSPORTATION DIVISION OF HIGHWAYS TRAFFIC ENGINEERING BRANCH | REVISIONS |
| DATE | MAY 2004 | | |
| SIGNING TECHNICIAN | JAWEMH | | |
| SIGNING DESIGN ENG | LM MOON | | |
| SIGNING PROJECT ENG | JT BROOKS | | |

PBS&J 1616 EAST MILLBROOK ROAD, SUITE 310
RALEIGH, NORTH CAROLINA 27609
PHONE: (919) 876-6888