


SYMBOLS

★ TRAFFIC SIGNAL LOCATION.

NOTE: REMOVE AND DISPOSE OF ALL EXISTING SIGNS UNLESS OTHERWISE NOTED

**SIGNS FURNISHED BY STATE
ALL SIGNS SHALL BE FIELD LOCATED BY THE ENGINEER**

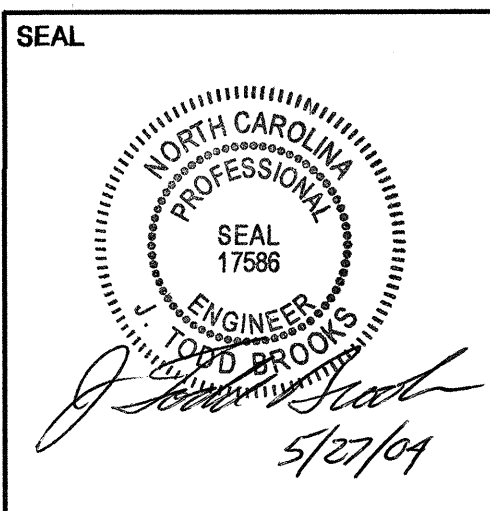

**EXISTING AND PROPOSED SIGNS
STA 77+60 TO STA 83+80 -L-
I-74 / US 74**

SCALE	1:1000	N. C. DEPARTMENT OF TRANSPORTATION DIVISION OF HIGHWAYS TRAFFIC ENGINEERING BRANCH	REVISIONS
DATE	MAY 2004		
SIGNING TECHNICIAN	JAWEMH		
SIGNING DESIGN ENG	LM MOON		
SIGNING PROJECT ENG	JT BROOKS		

PBS&J 1616 EAST MILLBROOK ROAD, SUITE 310
RALEIGH, NORTH CAROLINA 27609
PHONE: (919) 876-6888

P:\MAY-2004\175-45
 C:\REC\CAD\PT-280219-50_R013\AR013A\ESI\gmo24.dgn
 1:01 15:56