

**SYMBOLS**


\* TRAFFIC SIGNAL LOCATION.

NOTE: REMOVE AND DISPOSE OF ALL EXISTING SIGNS UNLESS OTHERWISE NOTED

**SIGNS FURNISHED BY STATE  
ALL SIGNS SHALL BE FIELD LOCATED BY THE ENGINEER**

**EXISTING AND PROPOSED SIGNS  
STA 65+60 TO STA 71+20 -L-  
I-74 / US 74**

SCALE	1:1000	N. C. DEPARTMENT OF TRANSPORTATION DIVISION OF HIGHWAYS TRAFFIC ENGINEERING BRANCH	REVISIONS
DATE	MAY 2004		
SIGNING TECHNICIAN	JAWEMH		
SIGNING DESIGN ENG	LM MOON		
SIGNING PROJECT ENG	JT BROOKS		

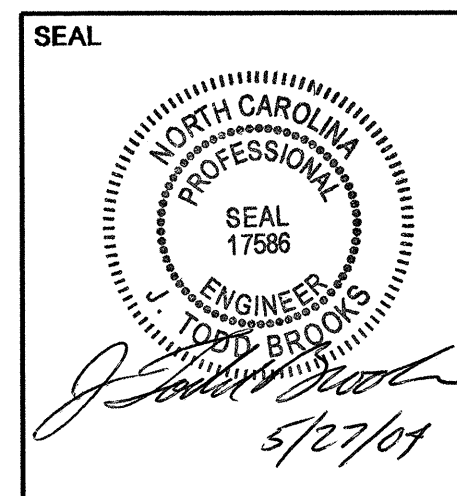

**PBS&J** 1616 EAST MILLBROOK ROAD, SUITE 310  
RALEIGH, NORTH CAROLINA 27609  
PHONE: (919) 876-6888

27-MAY-2004 17:44  
G:\METEC\Curf\8260219\_40\_0513\WB13A\H\SIGN-22.dgn  
P818566