

SYMBOLS


★ TRAFFIC SIGNAL LOCATION.

NOTE: REMOVE AND DISPOSE OF ALL EXISTING SIGNS UNLESS OTHERWISE NOTED

SIGNS FURNISHED BY STATE
ALL SIGNS SHALL BE FIELD LOCATED BY THE ENGINEER

EXISTING AND PROPOSED SIGNS
STA 60+00 TO STA 65+60 -L-
I-74 / US 74

SCALE	1:1000	N. C. DEPARTMENT OF TRANSPORTATION DIVISION OF HIGHWAYS TRAFFIC ENGINEERING BRANCH	REVISIONS
DATE	MAY 2004		
SIGNING TECHNICIAN	JAW/EMH		
SIGNING DESIGN ENG	LM MOON		
SIGNING PROJECT ENG	JT BROOKS		

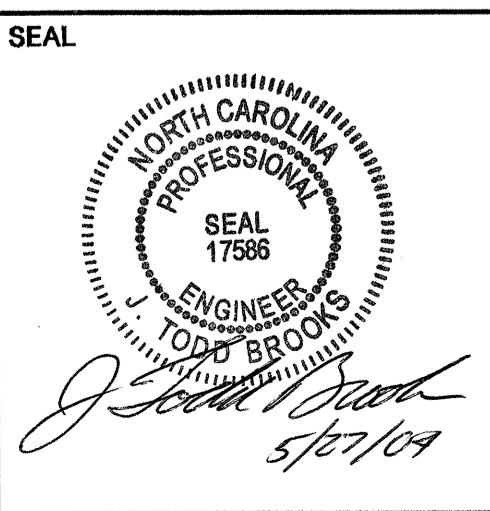

PBS&J 1616 EAST MILLBROOK ROAD, SUITE 310
RALEIGH, NORTH CAROLINA 27609
PHONE: (919) 876-6888

27-MAY-2004 11:44
C:\TECH\017\280219_50_REI13\RES13A\SI\017\01.dgn
2818566