


SYMBOLS
* TRAFFIC SIGNAL LOCATION. NOTE: REMOVE AND DISPOSE OF ALL EXISTING SIGNS UNLESS OTHERWISE NOTED

SIGNS FURNISHED BY STATE
ALL SIGNS SHALL BE FIELD LOCATED BY THE ENGINEER

EXISTING AND PROPOSED SIGNS STA 54+00 TO STA 60+00 -L- I-74 / US 74		REVISIONS	
SCALE	1:1000	N. C. DEPARTMENT OF TRANSPORTATION	
DATE	MAY 2004	DIVISION OF HIGHWAYS	
SIGNING TECHNICIAN	JAWEMH	TRAFFIC ENGINEERING BRANCH	
SIGNING DESIGN ENG	LM MOON		
SIGNING PROJECT ENG	JT BROOKS		

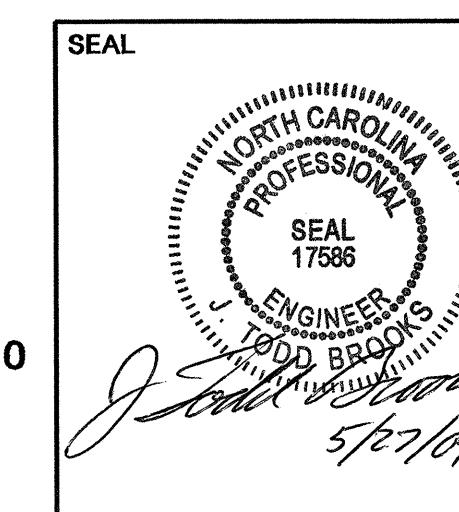

PBS&J 1616 EAST MILLBROOK ROAD, SUITE 310
RALEIGH, NORTH CAROLINA 27609
PHONE: (919) 876-6888