





599B

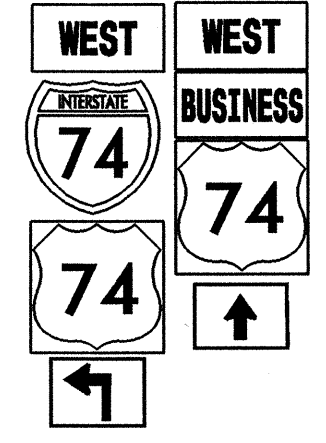

- 2 - 600 X 300
- 1 - 600 X 600
- 1 - 600 X 300
- 1 - 600 X 600
- 1 - 600 X 600
- 1 - 525 X 375
- 1 - 525 X 375

TWO "U" POSTS PER SIGN


599C

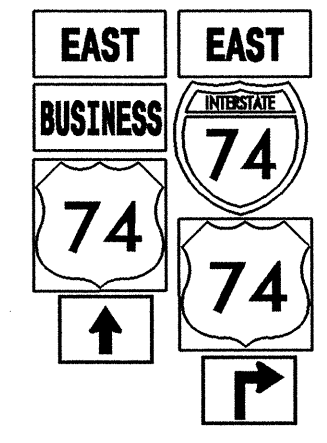

- 2 - 600 X 300
- 1 - 600 X 300
- 1 - 600 X 600
- 1 - 600 X 600
- 1 - 600 X 600
- 1 - 525 X 375
- 1 - 525 X 375

TWO "U" POSTS PER SIGN


599N

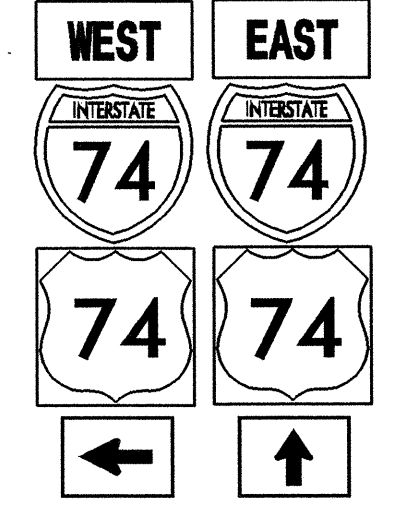

- 2 - 600 X 300
- 2 - 600 X 600
- 2 - 600 X 600
- 2 - 525 X 375

TWO "U" POSTS PER SIGN

599R

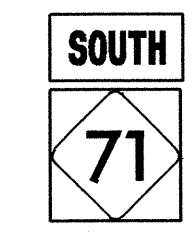

- 1 - 600 X 300
- 1 - 600 X 600

ONE "U" POST PER SIGN

599W




- 1 - 600 X 300
- 1 - 600 X 600

ONE "U" POST PER SIGN

**PBS&J** 1616 EAST MILLBROOK ROAD, SUITE 310  
 RALEIGH, NORTH CAROLINA 27609  
 PHONE: (919) 876-6888

NOTE: THIS DRAWING IS DIMENSIONED  
 IN MILLIMETERS UNLESS OTHERWISE  
 DEPICTED WITHIN THE DRAWING.

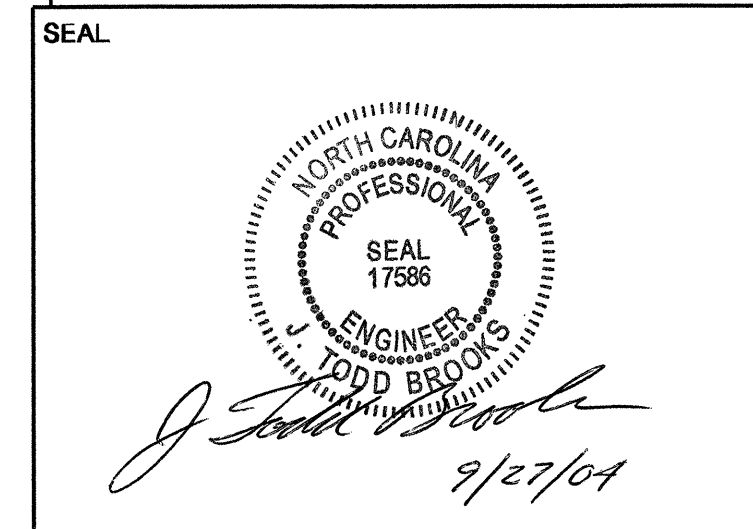

# TYPE "F" SIGNS