




532



1 - 600 X 300
1 - 600 X 300
1 - 600 X 600

ONE "U" POST PER SIGN


541

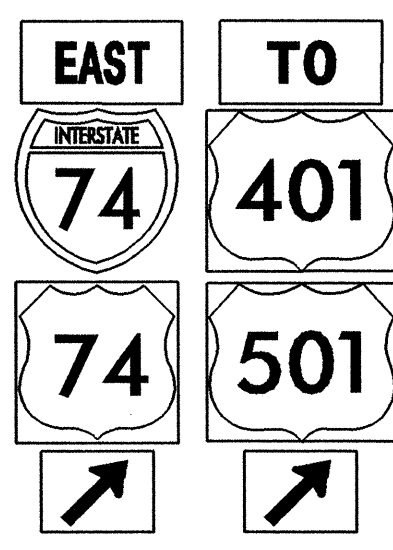

2 - 750 X 375
1 - 900 X 900
1 - 1125 X 900
1 - 900 X 900
1 - 1125 X 900
2 - 525 X 375

TWO "U" POSTS PER SIGN


553

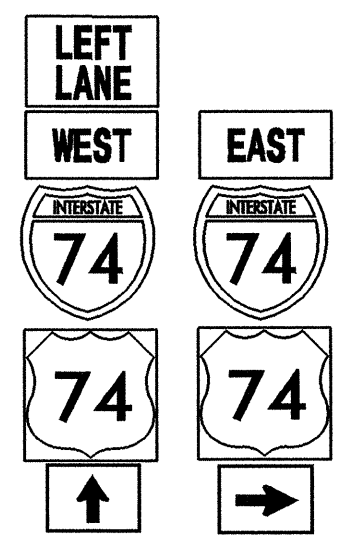

1 - 750 X 600
2 - 750 X 375
2 - 900 X 900
2 - 900 X 900
2 - 525 X 375

TWO "U" POSTS PER SIGN

558

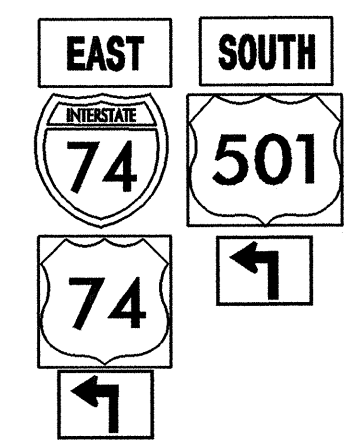

2 - 750 X 375
1 - 900 X 900
1 - 1125 X 900
1 - 900 X 900
1 - 525 X 375
1 - 525 X 375

TWO "U" POSTS PER SIGN

534

599K




2 - 600 X 300
2 - 600 X 600
2 - 600 X 600
2 - 525 X 375

TWO "U" POSTS PER SIGN

543


547

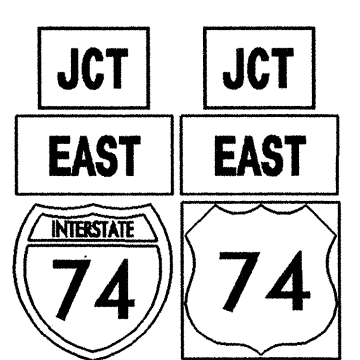

2 - 525 X 375
2 - 600 X 300
2 - 600 X 600

TWO "U" POSTS PER SIGN


554

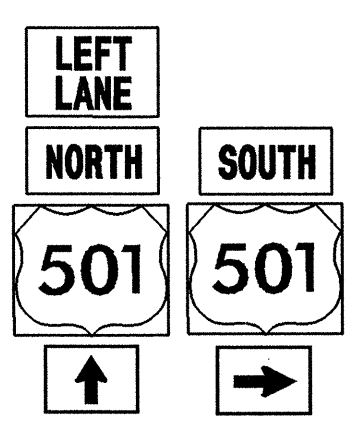

1 - 750 X 600
2 - 750 X 375
2 - 1125 X 900
2 - 525 X 375

TWO "U" POSTS PER SIGN


559

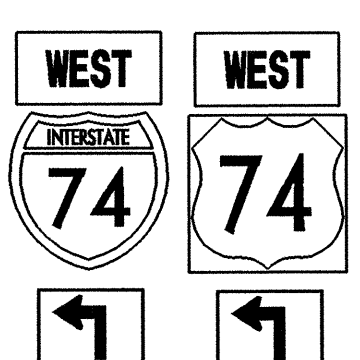

2 - 750 X 375
2 - 900 X 900
2 - 525 X 375

TWO "U" POSTS PER SIGN


562

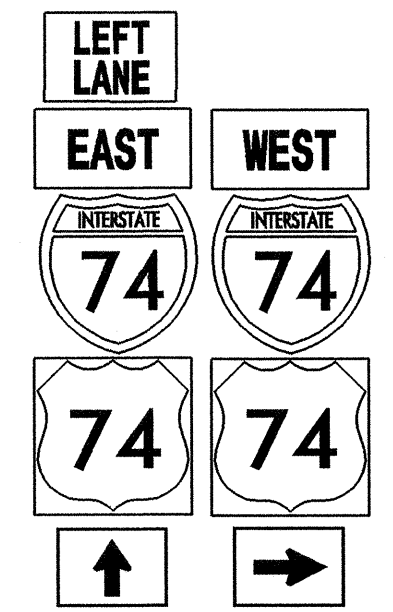

1 - 750 X 600
2 - 750 X 375
2 - 900 X 900
2 - 900 X 900
2 - 525 X 375

TWO "U" POSTS PER SIGN


537

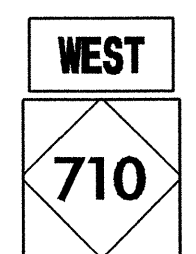

1 - 600 X 300
1 - 600 X 600

ONE "U" POST PER SIGN


545

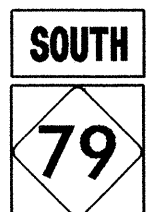

1 - 600 X 300
1 - 600 X 600

ONE "U" POST PER SIGN


555

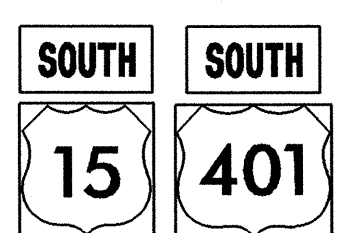

2 - 750 X 375
1 - 900 X 900
1 - 1125 X 900

TWO "U" POSTS PER SIGN


560

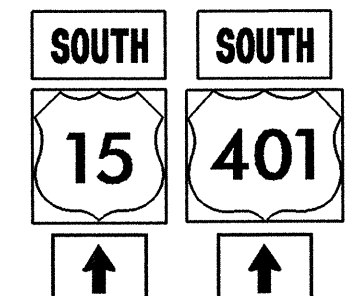

2 - 750 X 375
1 - 900 X 900
1 - 1125 X 900
2 - 525 X 375

TWO "U" POSTS PER SIGN


563

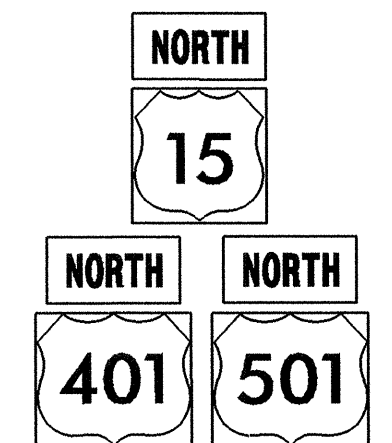

1 - 750 X 375
1 - 900 X 900
2 - 750 X 375
2 - 1125 X 900

TWO "U" POSTS PER SIGN

539

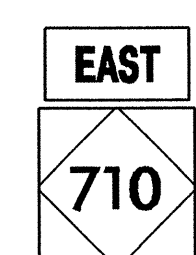

1 - 600 X 300
1 - 600 X 600

ONE "U" POST PER SIGN


548



1 - 600 X 300
1 - 600 X 600

ONE "U" POST PER SIGN


556

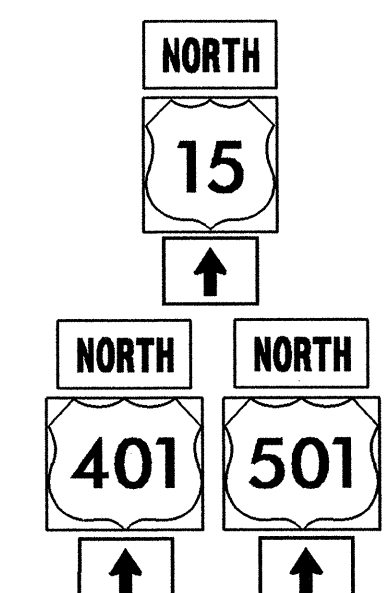

1 - 750 X 375
1 - 900 X 900
1 - 525 X 375
2 - 750 X 375
2 - 1125 X 900
2 - 525 X 375

TWO "U" POSTS PER SIGN


561

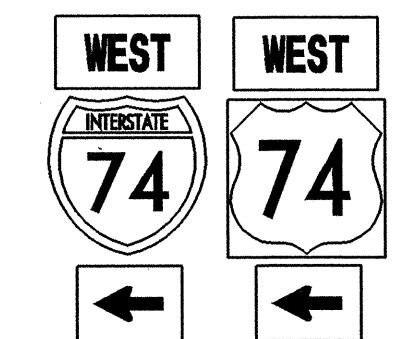

2 - 750 X 375
2 - 900 X 900
2 - 525 X 375

TWO "U" POSTS PER SIGN


564

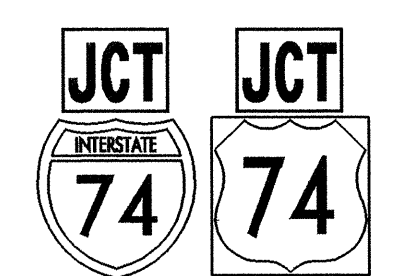

2 - 525 X 375
2 - 900 X 900

TWO "U" POSTS PER SIGN


540

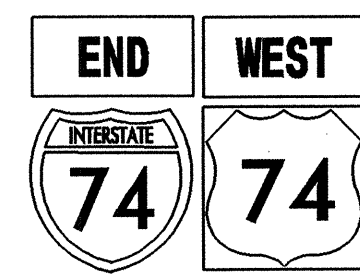

2 - 750 X 375
2 - 900 X 900

TWO "U" POSTS PER SIGN


552

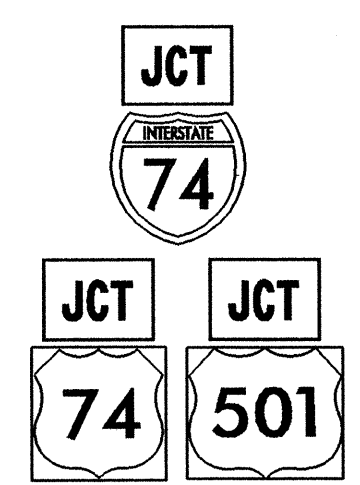

1 - 525 X 375
1 - 900 X 900
2 - 525 X 375
1 - 900 X 900
1 - 1125 X 900

TWO "U" POSTS PER SIGN

557

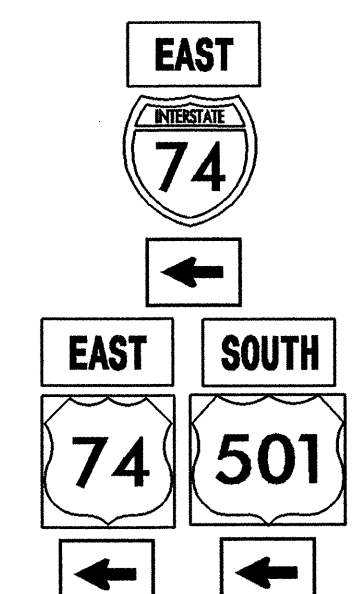


1 - 750 X 375
1 - 900 X 900
1 - 525 X 375
2 - 750 X 375
1 - 900 X 900
1 - 1125 X 900
2 - 525 X 375

TWO "U" POSTS PER SIGN

PBS&J 1616 EAST MILLBROOK ROAD, SUITE 310
RALEIGH, NORTH CAROLINA 27609
PHONE: (919) 876-6888

NOTE: THIS DRAWING IS DIMENSIONED
IN MILLIMETERS UNLESS OTHERWISE
DEPICTED WITHIN THE DRAWING.

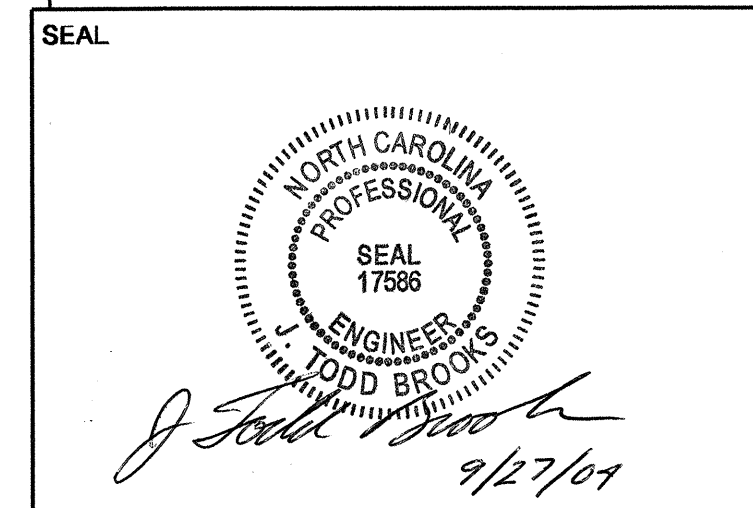

TYPE "F" SIGNS