



501 508 515 549 551  
591 596 599I 599Q

2 - 750 X 375  
2 - 900 X 900

TWO "U" POSTS PER SIGN

506

1 - 600 X 300  
1 - 600 X 600  
1 - 600 X 300  
1 - 600 X 300  
2 - 600 X 600  
2 - 525 X 375

TWO "U" POSTS PER SIGN

513 523 599E 599V

2 - 600 X 300  
2 - 600 X 600  
2 - 600 X 600  
2 - 525 X 375

TWO "U" POSTS PER SIGN

520

1 - 600 X 300  
1 - 600 X 600  
1 - 600 X 300  
2 - 600 X 600  
2 - 525 X 375

TWO "U" POSTS PER SIGN

502

2 - 600 X 300  
2 - 600 X 300  
2 - 600 X 600  
2 - 525 X 375

TWO "U" POSTS PER SIGN

507 514 524 542 550  
590 599H 599P 599X

2 - 750 X 375  
2 - 900 X 900

TWO "U" POSTS PER SIGN

516 599 599S

2 - 600 X 300  
2 - 600 X 600  
2 - 600 X 600  
2 - 525 X 375

TWO "U" POSTS PER SIGN

525 599F

1 - 600 X 300  
1 - 600 X 300  
1 - 600 X 600

ONE "U" POST PER SIGN

528

2 - 600 X 300  
2 - 600 X 600  
2 - 600 X 600  
2 - 525 X 375

TWO "U" POSTS PER SIGN

503 509 546 599L

2 - 600 X 300  
2 - 600 X 600  
2 - 525 X 375

TWO "U" POSTS PER SIGN

510

2 - 600 X 300  
2 - 600 X 600  
2 - 525 X 375

TWO "U" POSTS PER SIGN

517 521

2 - 600 X 300  
2 - 600 X 600  
2 - 525 X 375

TWO "U" POSTS PER SIGN

526 531 533 535 536 538  
583 597 599G 599J 599O 599Y  
599Z

2 - 525 X 375  
2 - 600 X 600

TWO "U" POSTS PER SIGN

529

1 - 600 X 300  
1 - 600 X 300  
1 - 600 X 600  
1 - 525 X 375

ONE "U" POST PER SIGN

504

1 - 600 X 300  
1 - 600 X 600  
1 - 600 X 300  
1 - 600 X 300  
2 - 600 X 600  
2 - 525 X 375

TWO "U" POSTS PER SIGN

511

2 - 600 X 300  
2 - 600 X 600  
2 - 525 X 375

TWO "U" POSTS PER SIGN

518 544 585 599A 599T

2 - 600 X 300  
2 - 600 X 600  
2 - 525 X 375

TWO "U" POSTS PER SIGN

527

2 - 600 X 300  
2 - 600 X 600  
1 - 600 X 300  
1 - 600 X 300  
3 - 600 X 600  
3 - 525 X 375

THREE "U" POSTS PER SIGN

530

2 - 600 X 300  
2 - 600 X 300  
2 - 600 X 600  
2 - 525 X 375

TWO "U" POSTS PER SIGN

505

1 - 600 X 300  
1 - 600 X 600  
1 - 600 X 300  
1 - 600 X 300  
2 - 600 X 600  
2 - 525 X 375

TWO "U" POSTS PER SIGN

512 522 599D 599U

2 - 600 X 300  
2 - 600 X 600  
2 - 525 X 375

TWO "U" POSTS PER SIGN


519

1 - 600 X 300  
1 - 600 X 600  
1 - 600 X 300  
2 - 600 X 600  
2 - 525 X 375

TWO "U" POSTS PER SIGN

**PBS&J** 1616 EAST MILLBROOK ROAD, SUITE 310 RALEIGH, NORTH CAROLINA 27609 PHONE: (919) 876-6888

NOTE: THIS DRAWING IS DIMENSIONED IN MILLIMETERS UNLESS OTHERWISE DEPICTED WITHIN THE DRAWING.

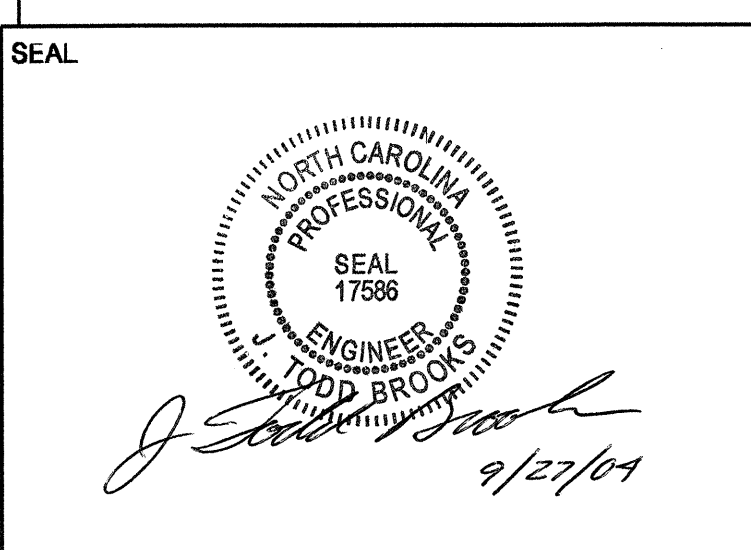

# TYPE "F" SIGNS

24-SEP-2004 15:37 C:\cur\ar-0513\_Lour\110\_MPS\gnting\4-Ba-EF-F.dgn 15856