





401 QUANTITY REQ'D _____

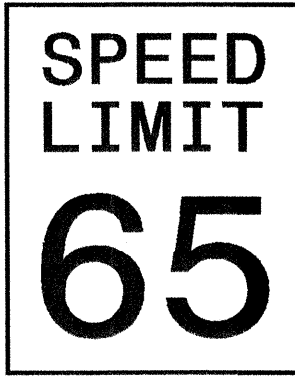

1219 X 1524 R2-1

TWO "U" POSTS PER SIGN


406 QUANTITY REQ'D 7

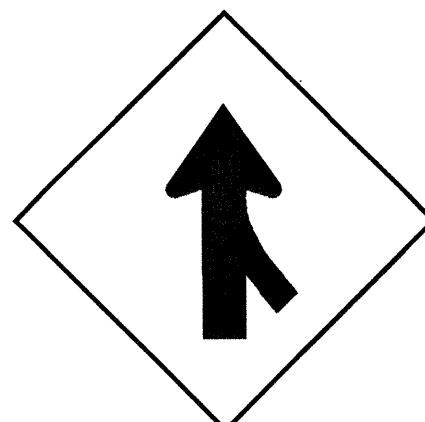

1219 X 1219 W4-1 (R)

TWO "U" POSTS PER SIGN


411 QUANTITY REQ'D 10



762 X 762 R5-1

ONE "U" POST PER SIGN
MOUNT BACK TO BACK WITH SIGN 409 IN 8 INSTALLATIONS


416 QUANTITY REQ'D 14

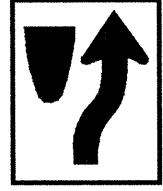

610 X 762 R4-7

ONE "U" POST PER SIGN
MOUNT BACK TO BACK WITH SIGN 409 IN 2 INSTALLATIONS

421 QUANTITY REQ'D _____




914 X 914 S1-1

YELLOW/GREEN REFLECTIVE SHEETING

ONE "U" POSTS PER SIGN


425 QUANTITY REQ'D _____

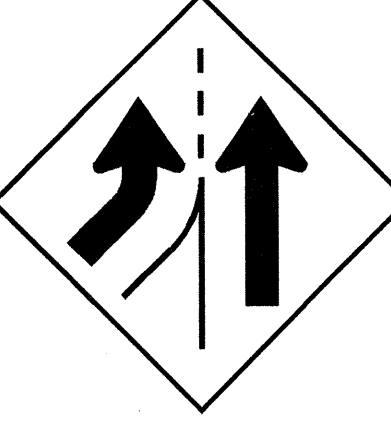

1219 X 1219 W4-3(L)

TWO "U" POSTS PER SIGN


429 QUANTITY REQ'D _____

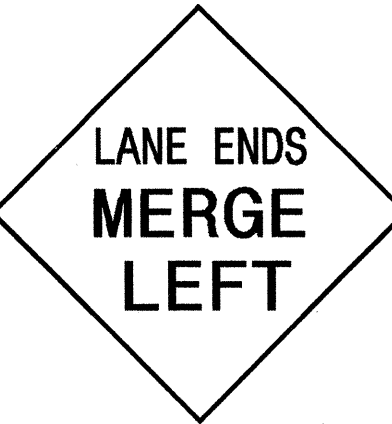

1219 X 1219 W9-2(L)

TWO "U" POSTS PER SIGN


402 QUANTITY REQ'D 6

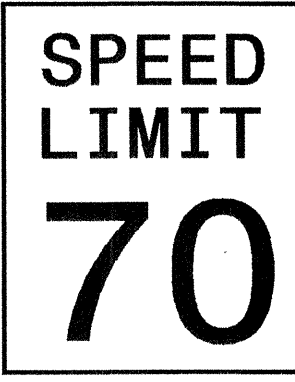

1219 X 1524 R2-1

TWO "U" POSTS PER SIGN


407 QUANTITY REQ'D _____

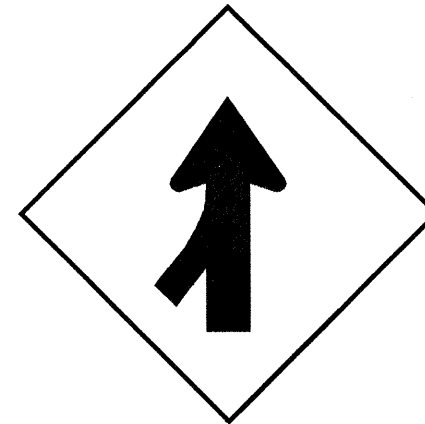

1219 X 1219 W4-1 (L)

TWO "U" POSTS PER SIGN


412 QUANTITY REQ'D 1

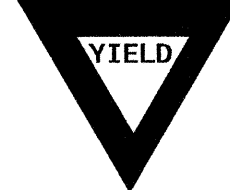

914 X 914 X 914 R1-2

ONE "U" POST PER SIGN


417 QUANTITY REQ'D _____

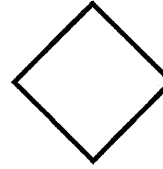

457 X 457 W23-15

MOUNT BELOW SIGN _____ IN _____ INSTALLATIONS


422 QUANTITY REQ'D _____

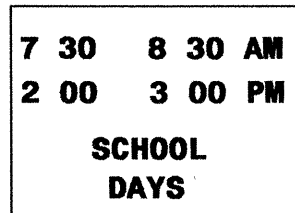

914 X 762 S2-1

MOUNT BELOW SIGN _____ IN _____ INSTALLATIONS


426 QUANTITY REQ'D _____

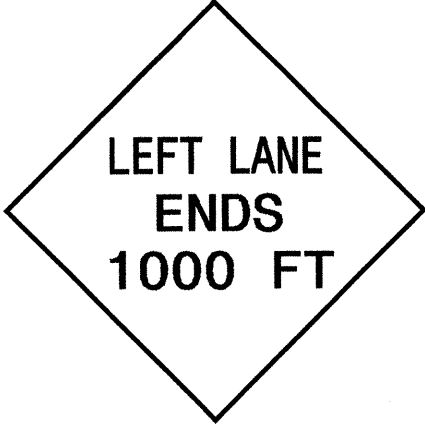

1219 X 1219 W19-10(L)

TWO "U" POSTS PER SIGN


430 QUANTITY REQ'D _____

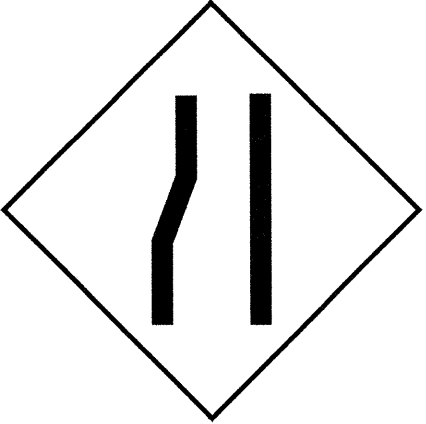

1219 X 1219 W19-10(L)

TWO "U" POSTS PER SIGN


403 QUANTITY REQ'D _____

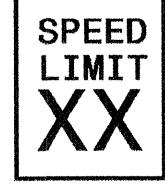

610 X 762 R2-1

ONE "U" POST PER SIGN


408 QUANTITY REQ'D 10

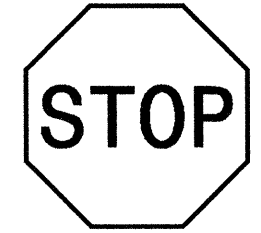

762 X 762 R1-1

ONE "U" POST PER SIGN


413 QUANTITY REQ'D 6



1372 X 457 R6-1 (R)

TWO "U" POSTS PER SIGN


418 QUANTITY REQ'D _____

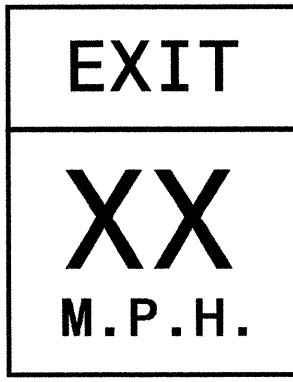

1219 X 1524 W13-2

TWO "U" POSTS PER SIGN


423 QUANTITY REQ'D _____

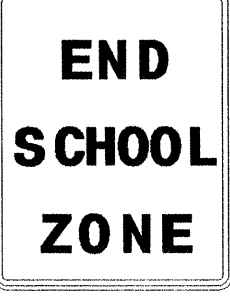

610 X 762 S5-2

ONE "U" POST PER SIGN


427 QUANTITY REQ'D _____

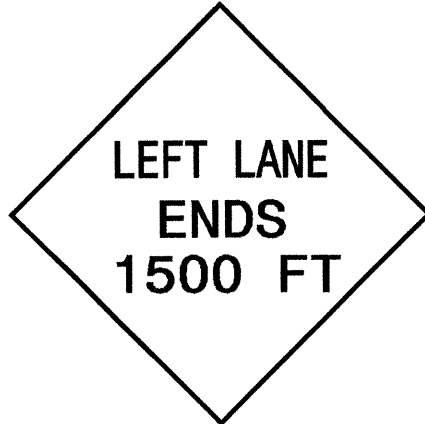

1219 X 1219 W19-10(L)

TWO "U" POSTS PER SIGN


431 QUANTITY REQ'D _____

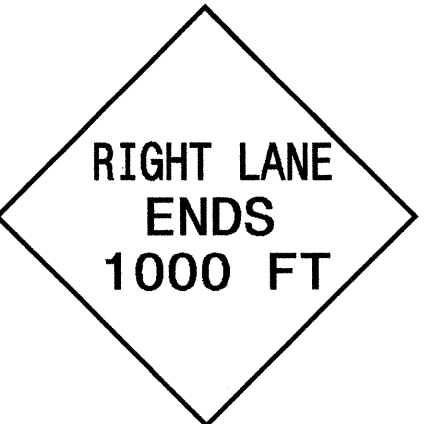

1219 X 1219 W19-10(R)

TWO "U" POSTS PER SIGN


404 QUANTITY REQ'D 6

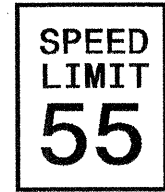

610 X 762 R2-1

ONE "U" POST PER SIGN


409 QUANTITY REQ'D 10

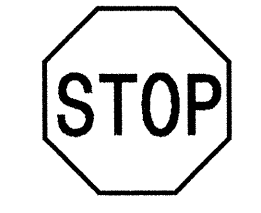

914 X 914 R1-1

ONE "U" POST PER SIGN


414 QUANTITY REQ'D 4

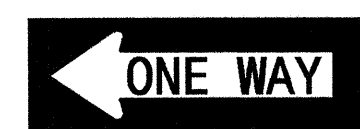

1372 X 457 R6-1 (L)

MOUNT BACK TO BACK WITH SIGN 413 IN 4 INSTALLATIONS


419 QUANTITY REQ'D _____



762 X 254 S4-3

MOUNT ABOVE SIGN _____ IN _____ INSTALLATIONS


424 QUANTITY REQ'D _____

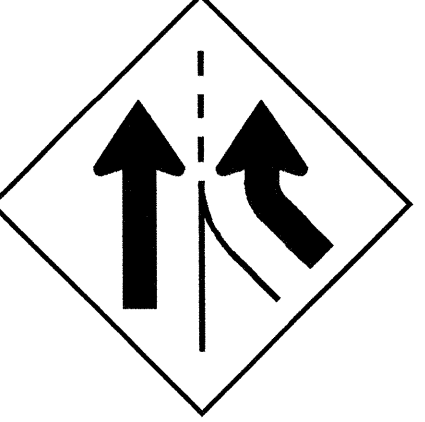

1219 X 1219 W4-3(R)

TWO "U" POSTS PER SIGN


428 QUANTITY REQ'D _____

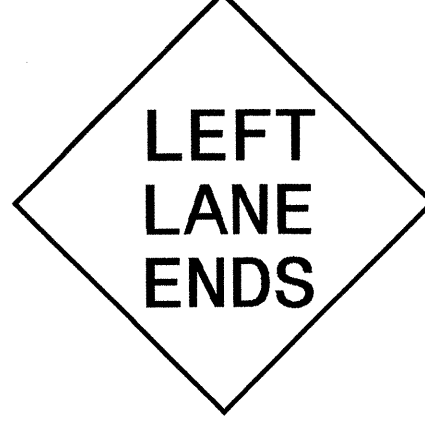

1219 X 1219 W9-1(L)

TWO "U" POSTS PER SIGN


432 QUANTITY REQ'D _____

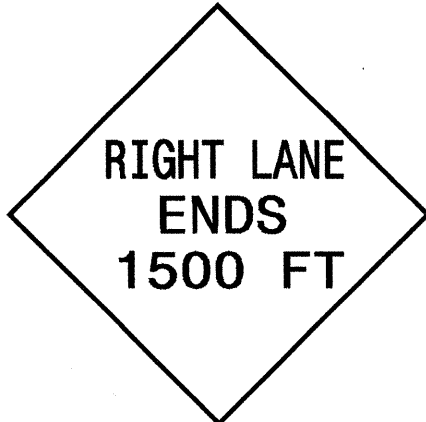

1219 X 1219 W19-10(R)

TWO "U" POSTS PER SIGN


405 QUANTITY REQ'D _____

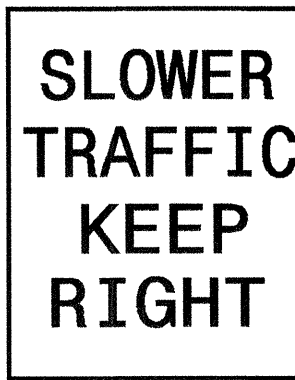

1219 X 1524 R4-3

TWO "U" POSTS PER SIGN


410 QUANTITY REQ'D 14

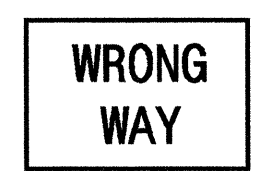

914 X 610 R5-1a

ONE "U" POST PER SIGN


415 QUANTITY REQ'D _____

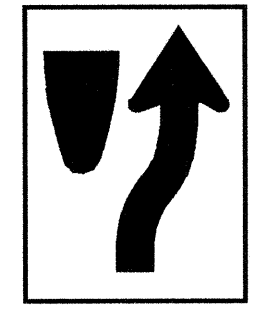

914 X 1219

TWO "U" POSTS PER SIGN

420 QUANTITY REQ'D _____



762 X 475 W16-7


MOUNT BELOW SIGN _____ IN _____ INSTALLATIONS

YELLOW/GREEN REFLECTIVE SHEETING

PBSJ 1616 EAST MILLBROOK ROAD, SUITE 310
RALEIGH, NORTH CAROLINA 27609
PHONE: (919) 876-6888

NOTE: THIS DRAWING IS DIMENSIONED IN MILLIMETERS UNLESS OTHERWISE DEPICTED WITHIN THE DRAWING.

SEAL

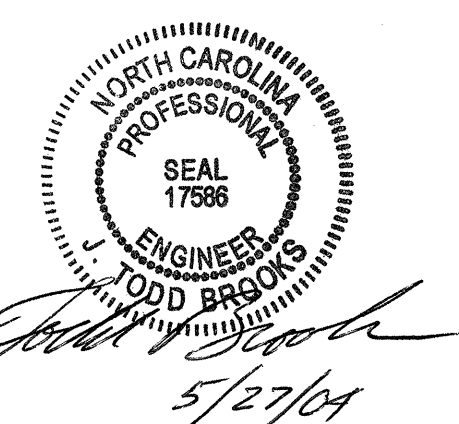

TYPE "E" SIGNS

J. Todd Briggs
5/27/04

27-May-2004 11:13:36 50-R513-A&B-SIGN-9.dgn
 11:13:36 11:13:36
 11:13:36 11:13:36