


STATE	PROJECT NO.	NO.	TOTAL SHEETS
N.C.	R-0513A & BA	1	
STATE PROJ. NO.	F.A. PROJ. NO.	DESCRIPTION	
		P.E.	
		CONSTR.	


**STATE OF NORTH CAROLINA
DEPARTMENT OF TRANSPORTATION**



CONTRACT: 34336.1.2 TIP PROJECT: R-0513A & BA

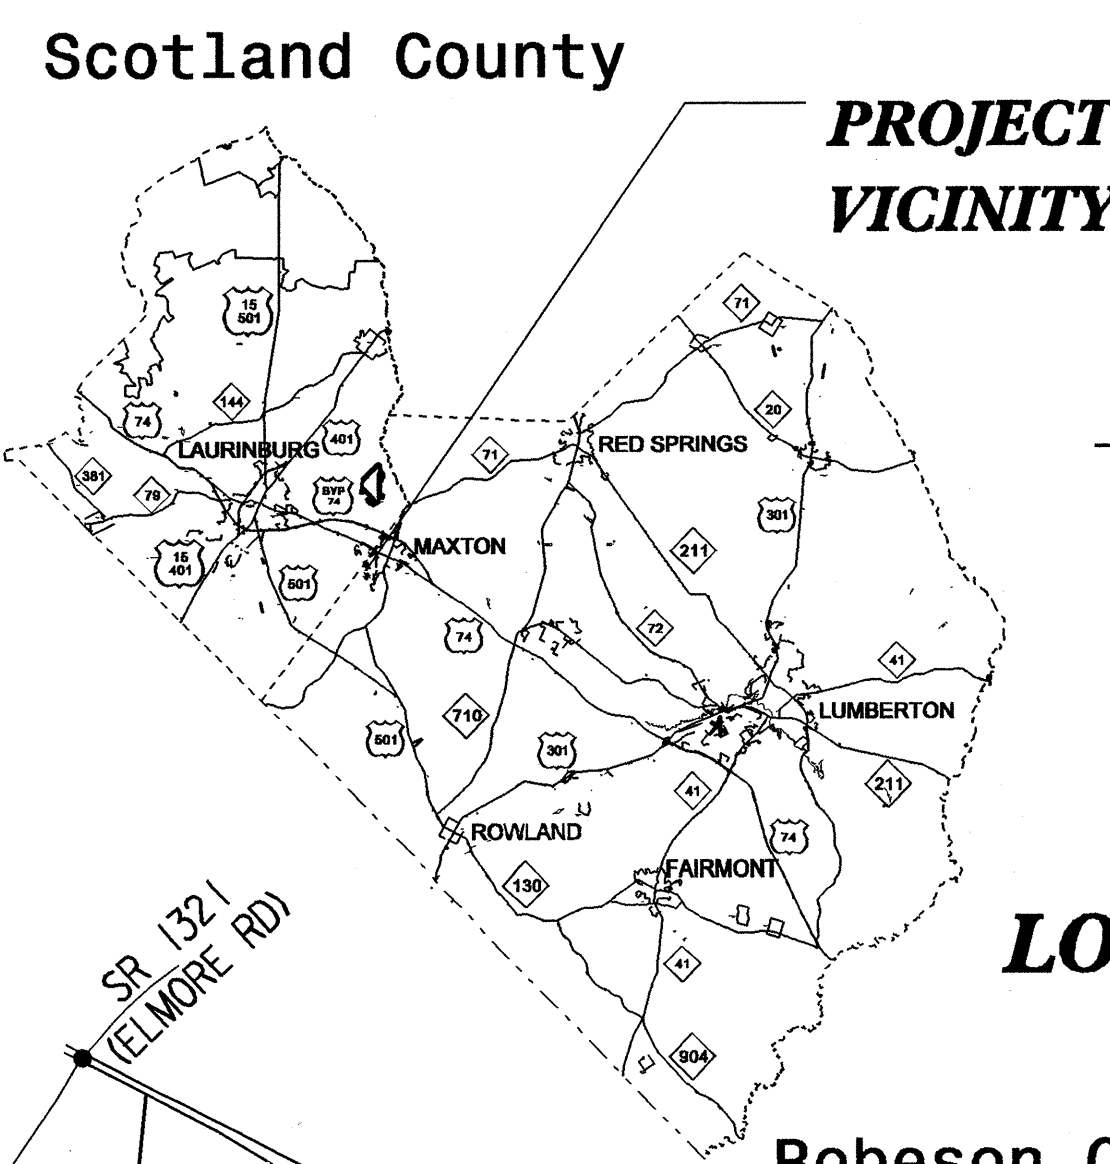

**SIGNING PLANS
ROBESON AND SCOTLAND COUNTIES**
LOCATION: FUTURE I-74/US 74 FROM WEST OF EXISTING US 74 BUSINESS
IN SCOTLAND COUNTY TO JUST WEST OF SR 1157 IN ROBESON COUNTY

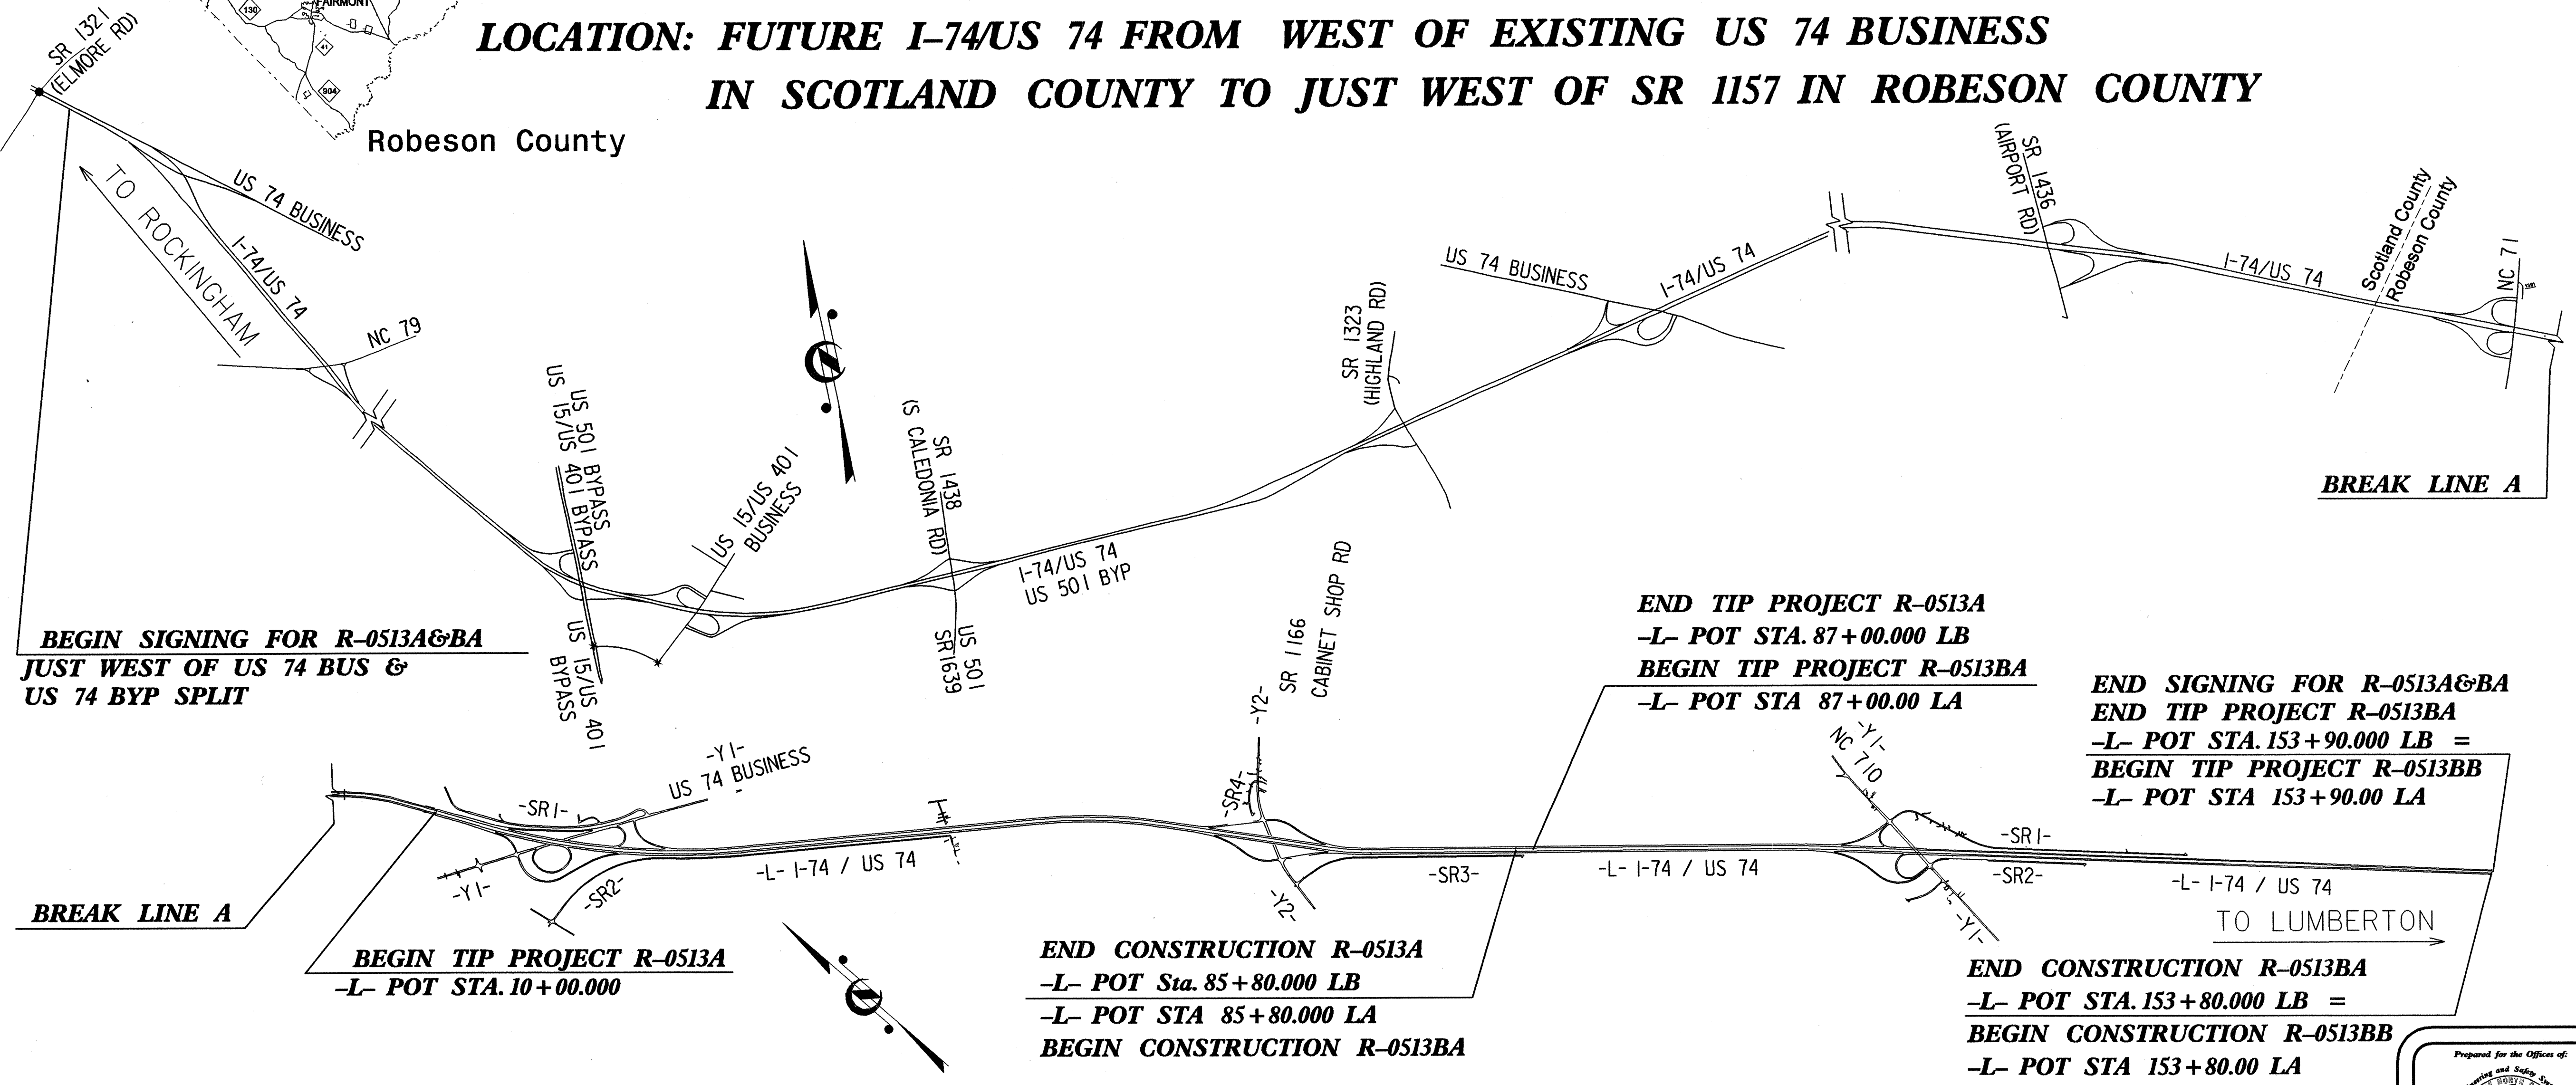

INDEX OF SHEETS

SHEET NO.	DESCRIPTION	SHEET NO.	DESCRIPTION
1	TITLE SHEET	5-6	LIGHTING INFORMATION
2	SUMMARY OF QUANTITIES	7-8	SUPPORT INFORMATION
3	NOTES	9-11	E SHEETS
4	OVERHEAD SIGN ASSEMBLY SHEET	12-13C	F SHEETS AND MILEMARKER
		14-49	SIGN ROADWAY SHEETS

2002 ROADWAY STANDARD DRAWINGS AND STANDARD SPECIFICATIONS

THE FOLLOWING ROADWAY STANDARDS AS APPEAR IN "ROADWAY STANDARD DRAWINGS" - DATED JANUARY 2002 ARE APPLICABLE TO THIS PROJECT AND BY REFERENCE HEREBY ARE CONSIDERED PART OF THESE PLANS:

STD. NO.	DESCRIPTION
901.10	TYPE 'A' SIGNS
901.20	TYPE 'B' SIGNS
901.50	ARROWS AND SHIELDS
901.70	SIGN STRINGERS AND SUPPORT SPACING
903.10	GROUND MOUNTED SIGN SUPPORTS
904.10	ORIENTATION OF GROUND MOUNTED SIGNS
904.20	SECONDARY SIGN MOUNTING
904.40	MILEPOST AND PLACEMENT
904.50	MOUNTING OF TYPE 'D', 'E' AND 'F' SIGNS ON 'U' CHANNEL POSTS

LETTING DATE:
NOVEMBER 16, 2004

DEPARTMENT OF TRANSPORTATION
FEDERAL HIGHWAY ADMINISTRATION

APPROVED _____ DATE _____
DIVISION ADMINISTRATOR

PROJECT LENGTH:
SIGNING PROJECT LENGTH = 36.53 km
TOTAL LENGTH = 36.53 km

DIVISION OF HIGHWAYS
STATE OF NORTH CAROLINA

STATE DESIGN ENGINEER _____ DATE _____

PLANS PREPARED BY

PBSJ 1616 E. Millbrook Road, Suite 310
Raleigh, North Carolina 27609
Phone: (919) 876-6888

J.T. BROOKS, P.E. - PROJECT MANAGER
L.M. MOON, P.E. - PROJECT ENGINEER

NCDOT CONTACTS:
TRAFFIC ENGINEERING AND SAFETY SYSTEMS BRANCH

A.I. ALQUDWAH, P.E. - SIGNING CONTRACTS PROJECT ENGINEER
K. JORDAN - SIGNING CONTRACTS PROJECT DESIGN ENGINEER



SEAL

NORTH CAROLINA PROFESSIONAL ENGINEER
17586
J. TODD BROOKS
1020 Birch Ridge Dr., Raleigh, NC 27610

Signature: *J. Todd Brooks* DATE: 9/27/04