



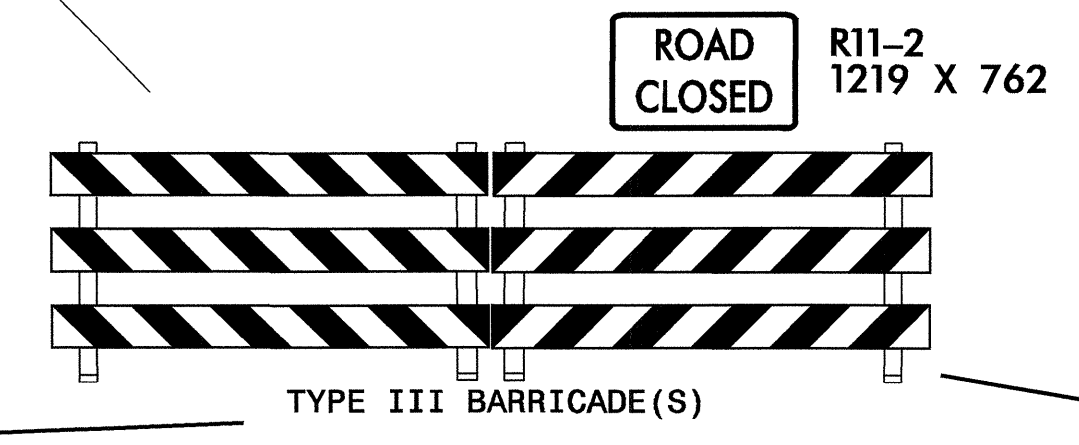

AREA I, US 74

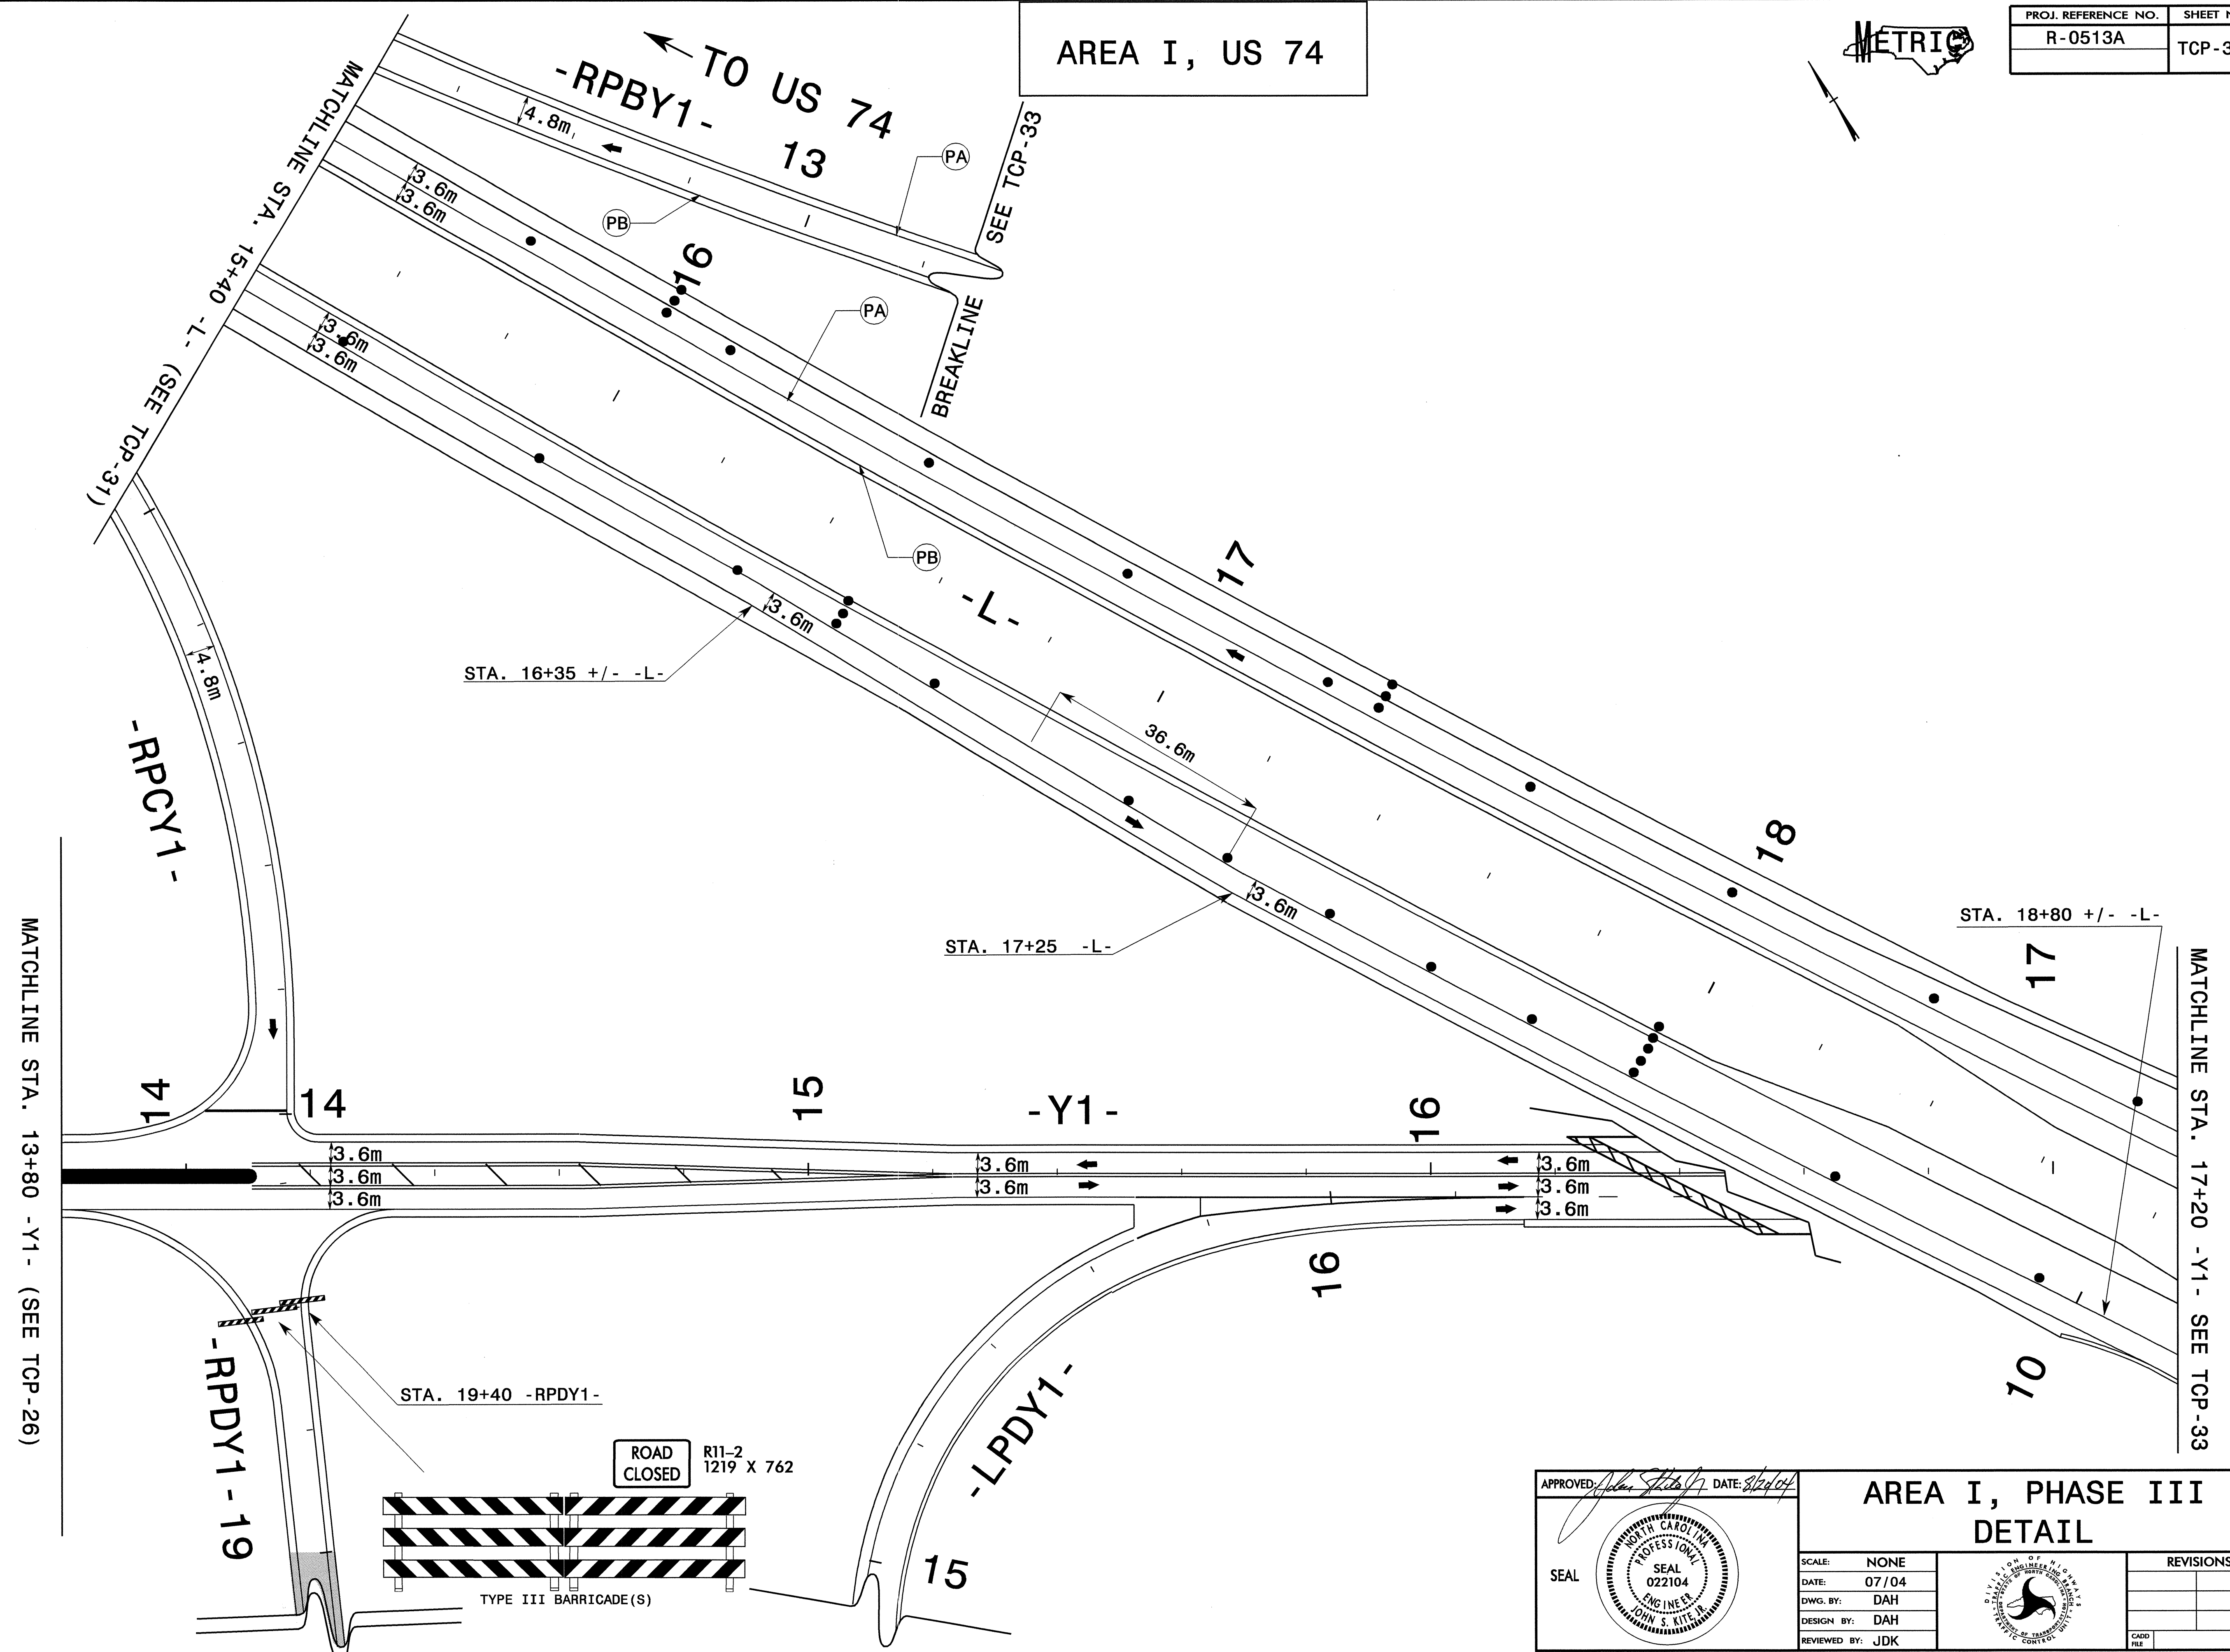

APPROVED: *[Signature]* DATE: *8/2/04*

SEAL

AREA I, PHASE III
DETAIL

SCALE: NONE		REVISIONS
DATE: 07/04		
DWG. BY: DAH		
DESIGN BY: DAH		
REVIEWED BY: JDK		

20-AUG-2004 09:39
T:\TCP\PhaseIII\R0513A_TC_Top32_Phill.dgn
dah\es AT TETC192272