


AREA I, US 74

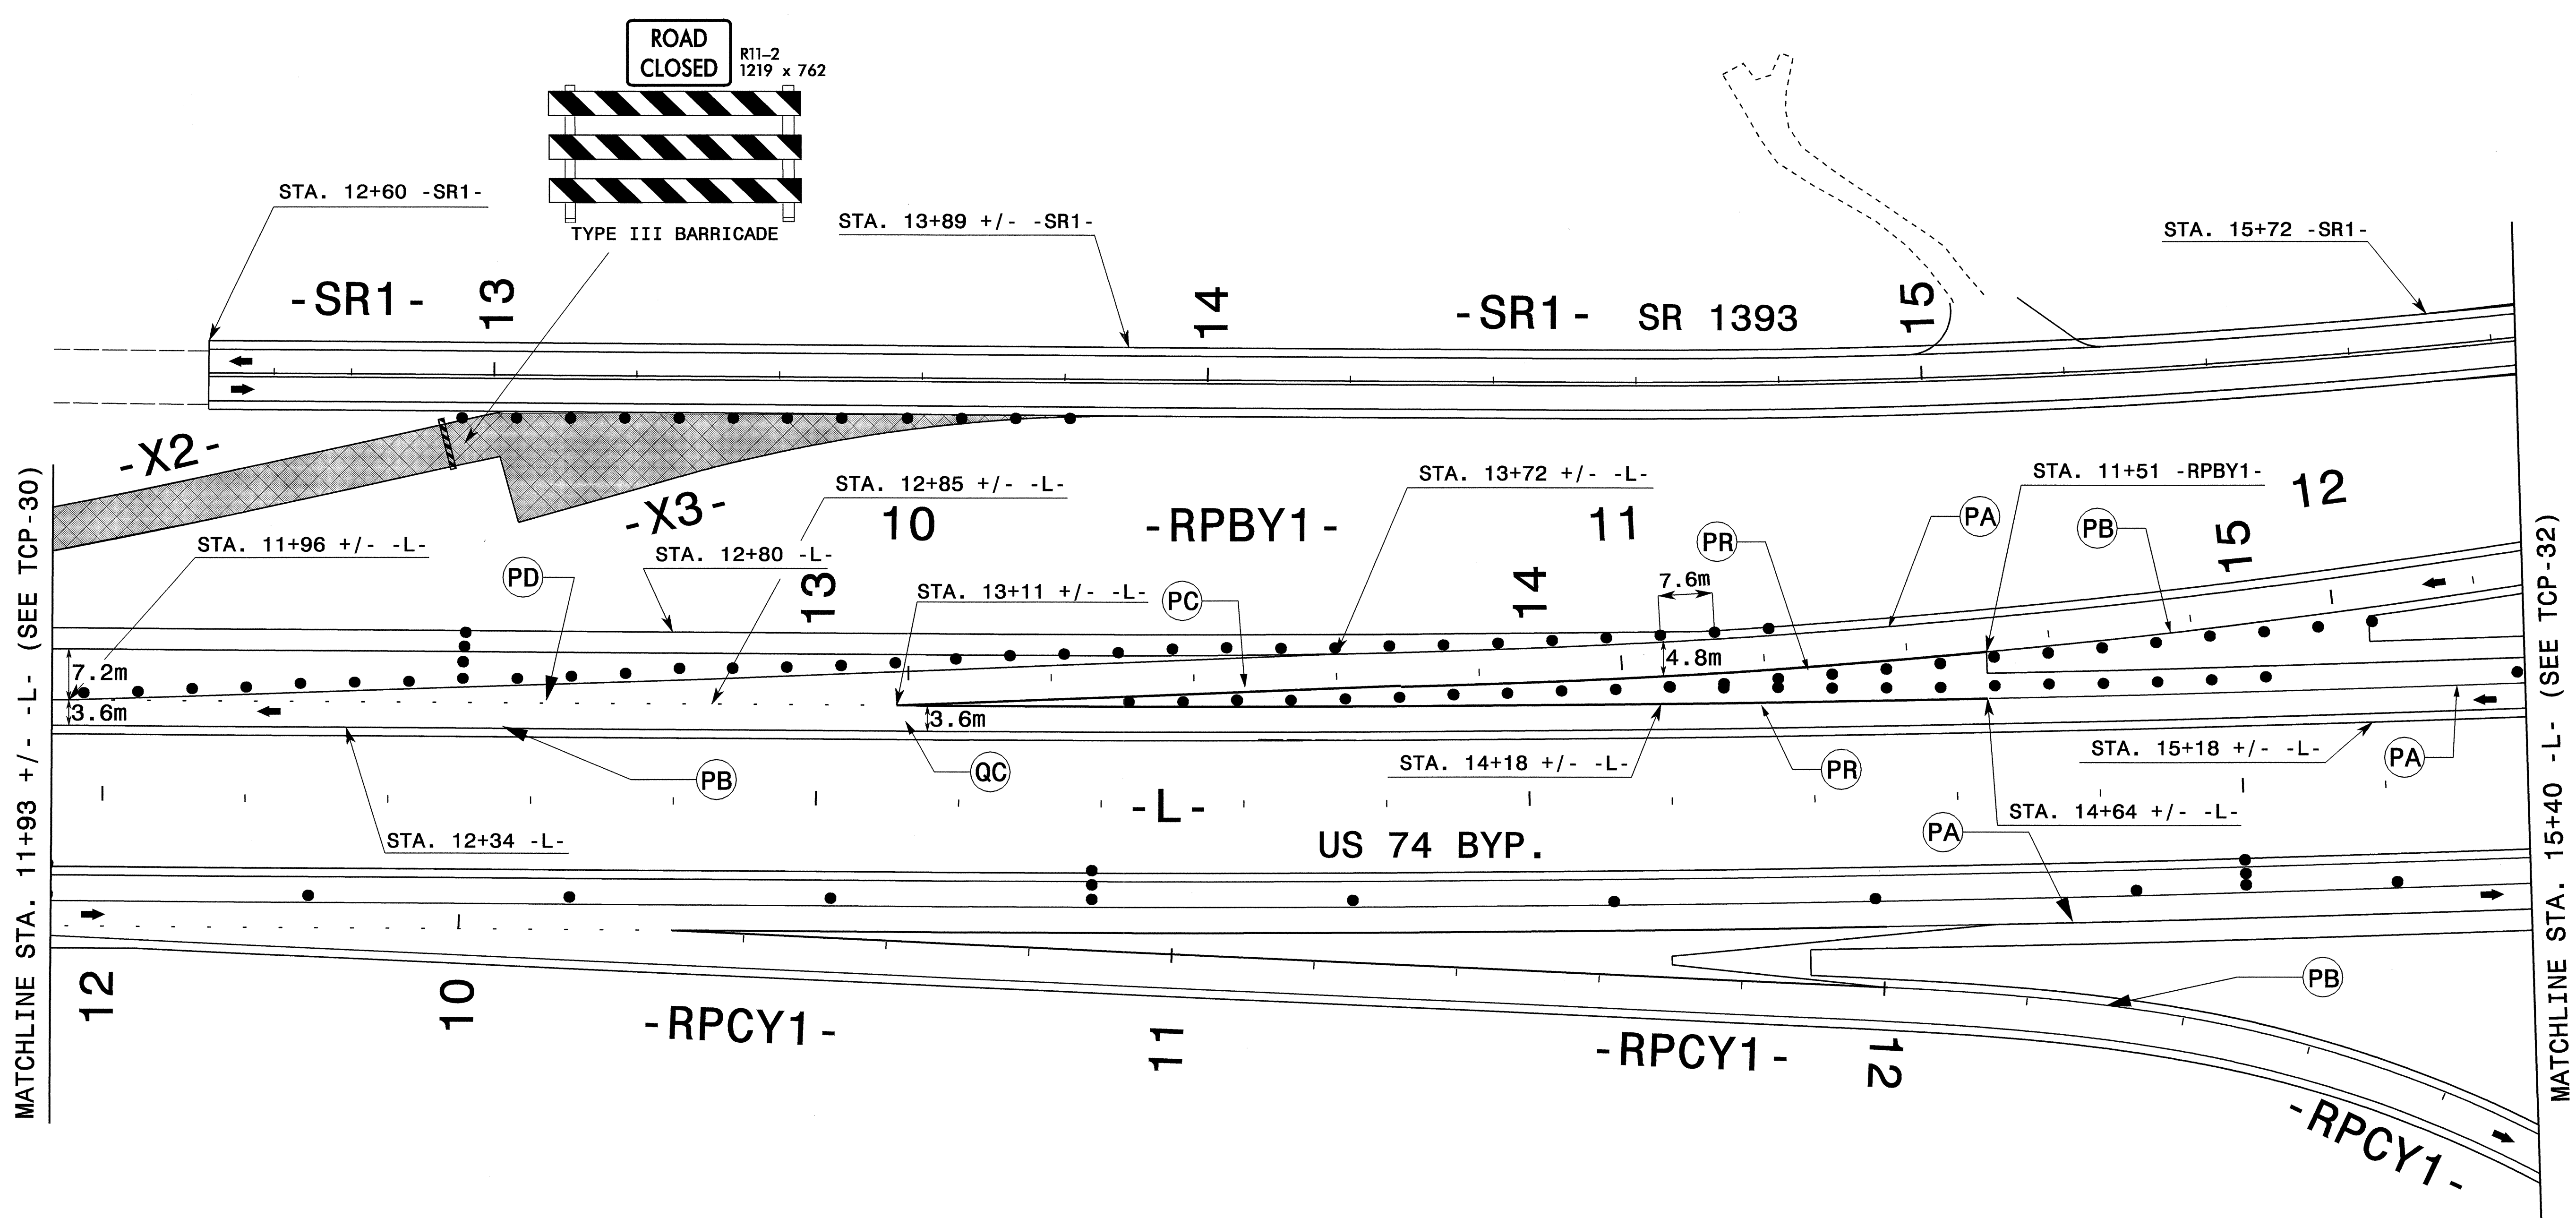

PROJ. REFERENCE NO.	SHEET NO.
R-0513A	TCP-31



APPROVED:	DATE: 10/03	PHASE III, AREA I DETAIL									
SCALE: NONE	DATE: 10/03	<table border="1"> <thead> <tr> <th colspan="2">REVISIONS</th> </tr> </thead> <tbody> <tr> <td> </td> <td> </td> </tr> <tr> <td> </td> <td> </td> </tr> <tr> <td> </td> <td> </td> </tr> </tbody> </table>		REVISIONS							
REVISIONS											
DESIGN BY: DAH	REVIEWED BY: JDK										
		<table border="1"> <tr> <td>CADD FILE</td> <td> </td> </tr> </table>		CADD FILE							
CADD FILE											